


FINAL SURVEY NO.	SURVEYED PLOTTED TEMPLATE AREAS CHECKED	BY	DATE

ORIGINAL SURVEY NO.	SURVEYED PLOTTED TEMPLATE AREAS CHECKED	BY	DATE

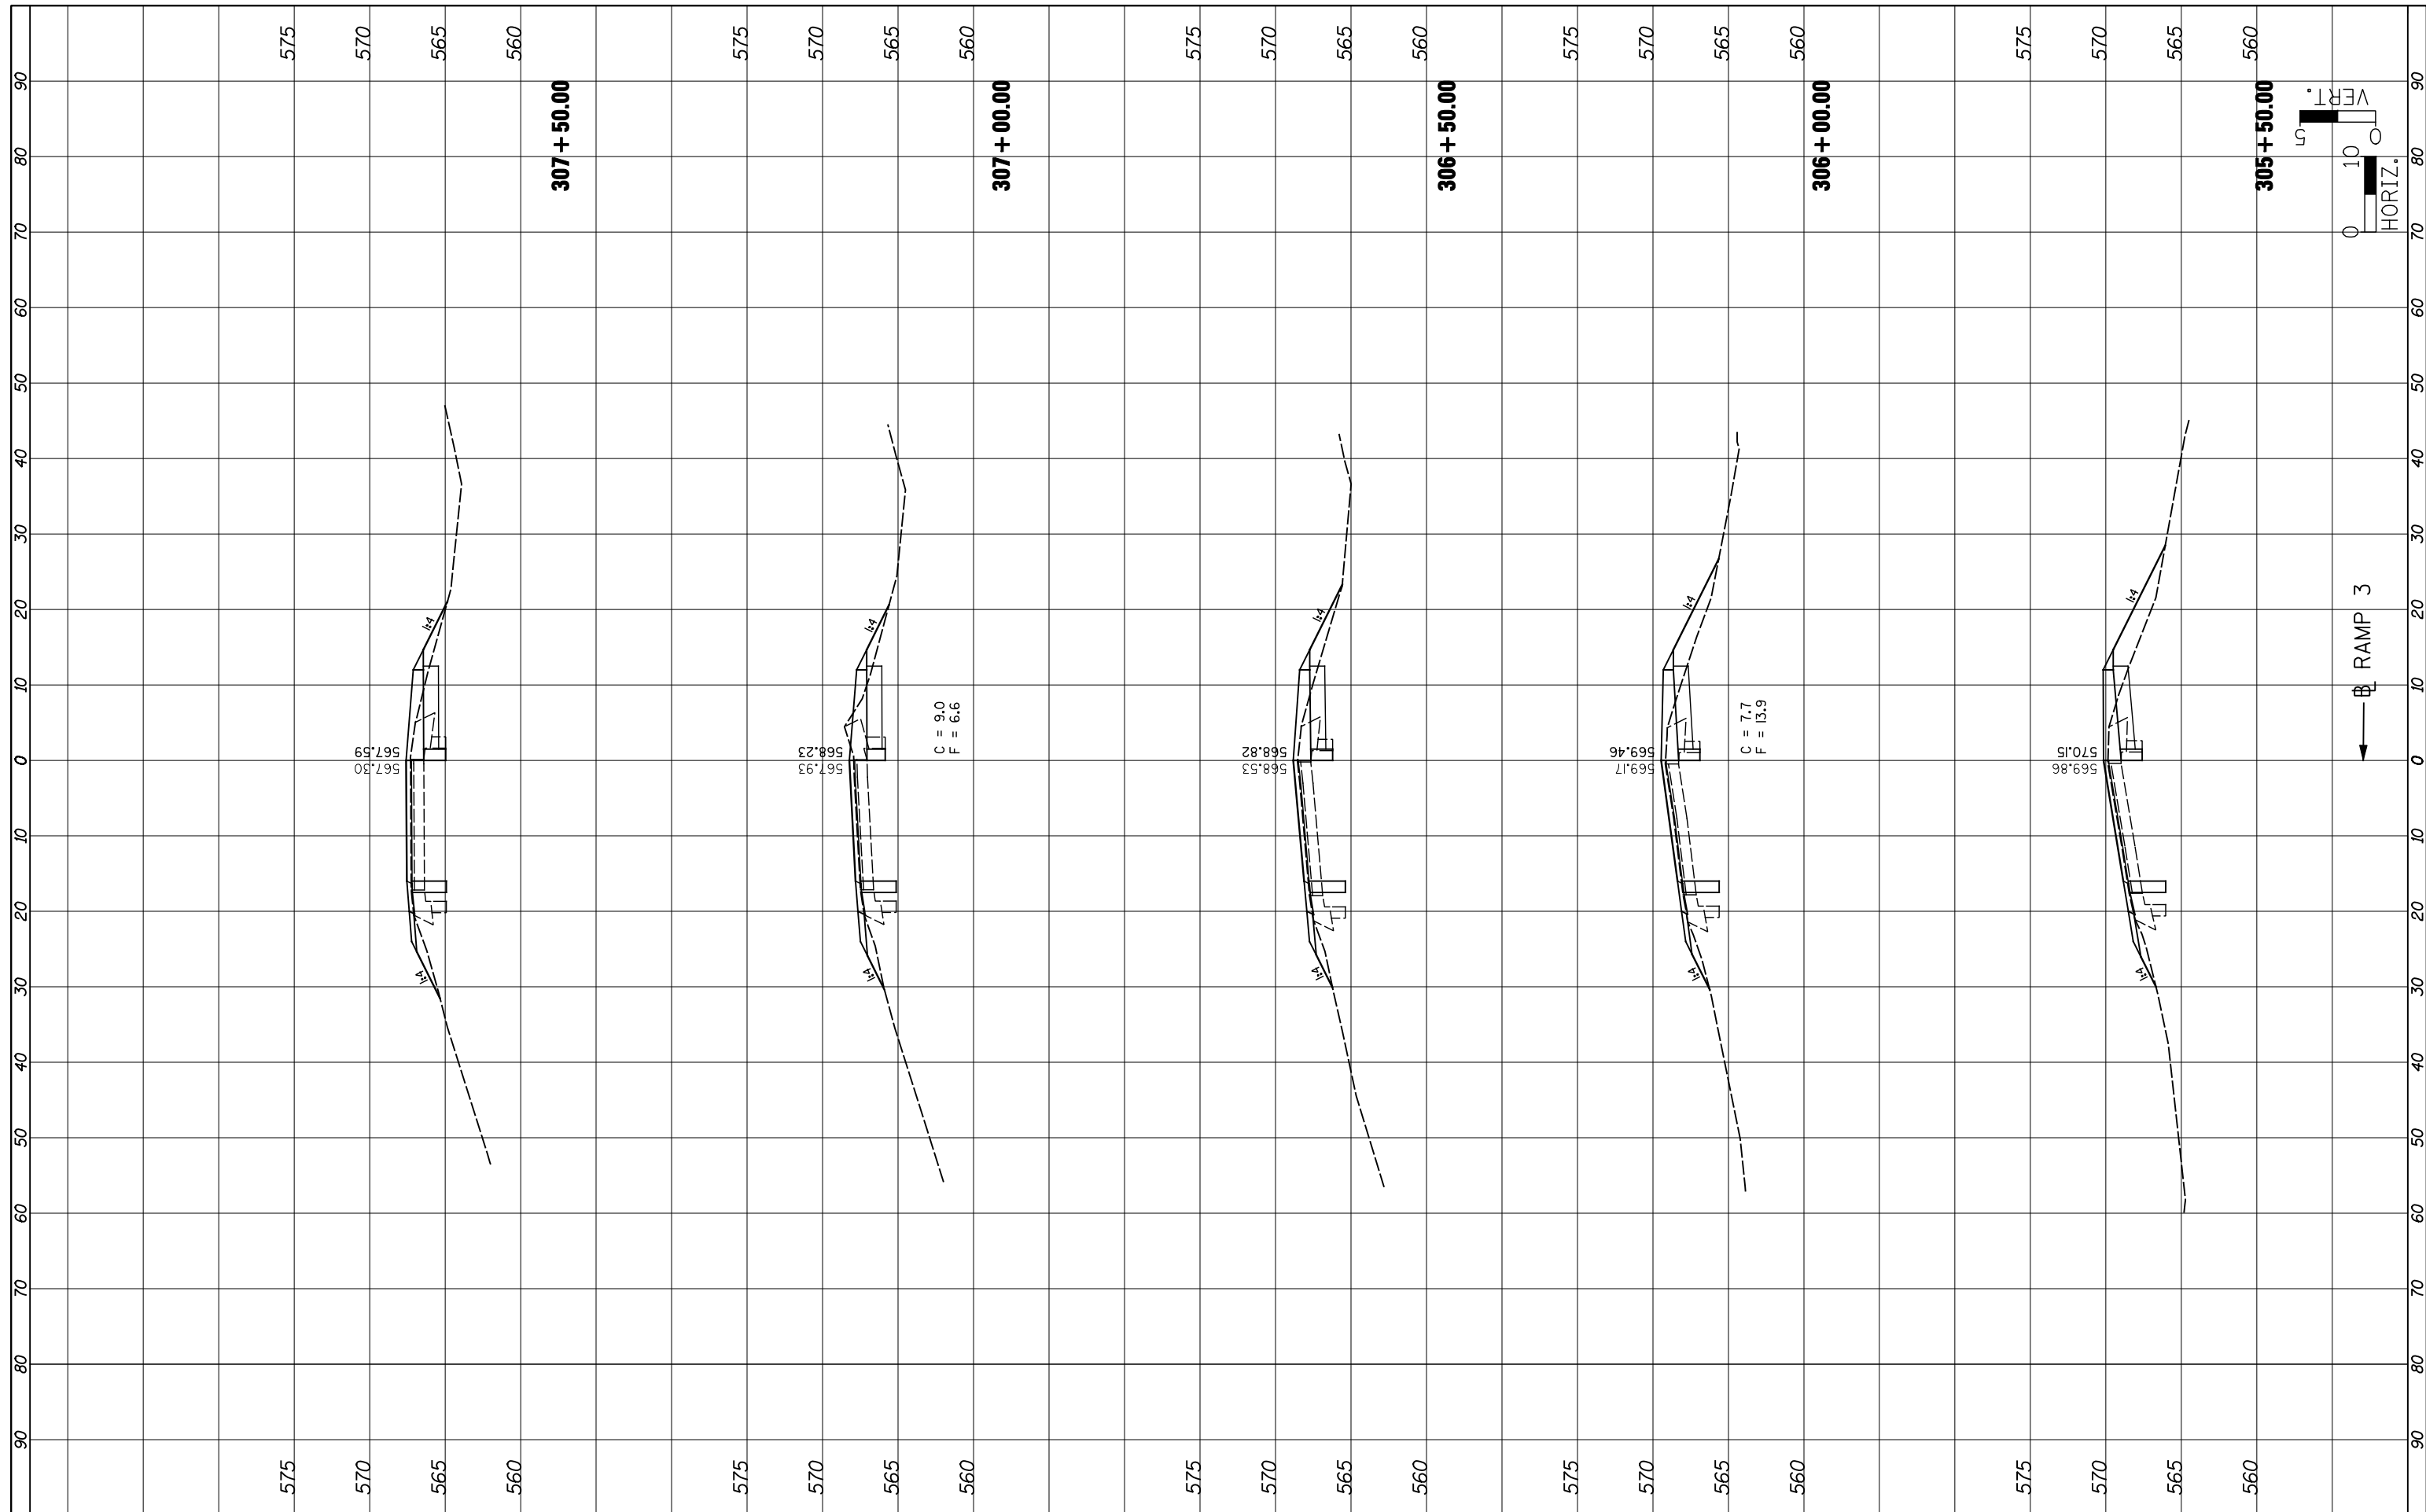

FILE NAME = ... \DB76D99-shr-xshht-Ramp3.dgn

USER NAME = \$(USER)
 DESIGNED -
 DRAWN -
 CHECKED -
 DATE -

REVISED -
 REVISED -
 REVISED -
 REVISED -

**STATE OF ILLINOIS
 DEPARTMENT OF TRANSPORTATION**

RAMP 3 CROSS SECTIONS
 SCALE: SHEET NO. OF SHEETS STA. 305+50.00 TO STA. 307+50.00

F.A.I. RTE.	SECTION	COUNTY	TOTAL SHEETS	SHEET NO.
55	60-(1,2)RS-3	MADISON	212	208
CONTRACT NO. 76D99			ILLINOIS FED. AID PROJECT	

