


FINAL SURVEY NO.	SURVEYED PLOTTED AREAS CHECKED	BY	DATE

ORIGINAL SURVEY NO.	SURVEYED PLOTTED AREAS CHECKED	BY	DATE

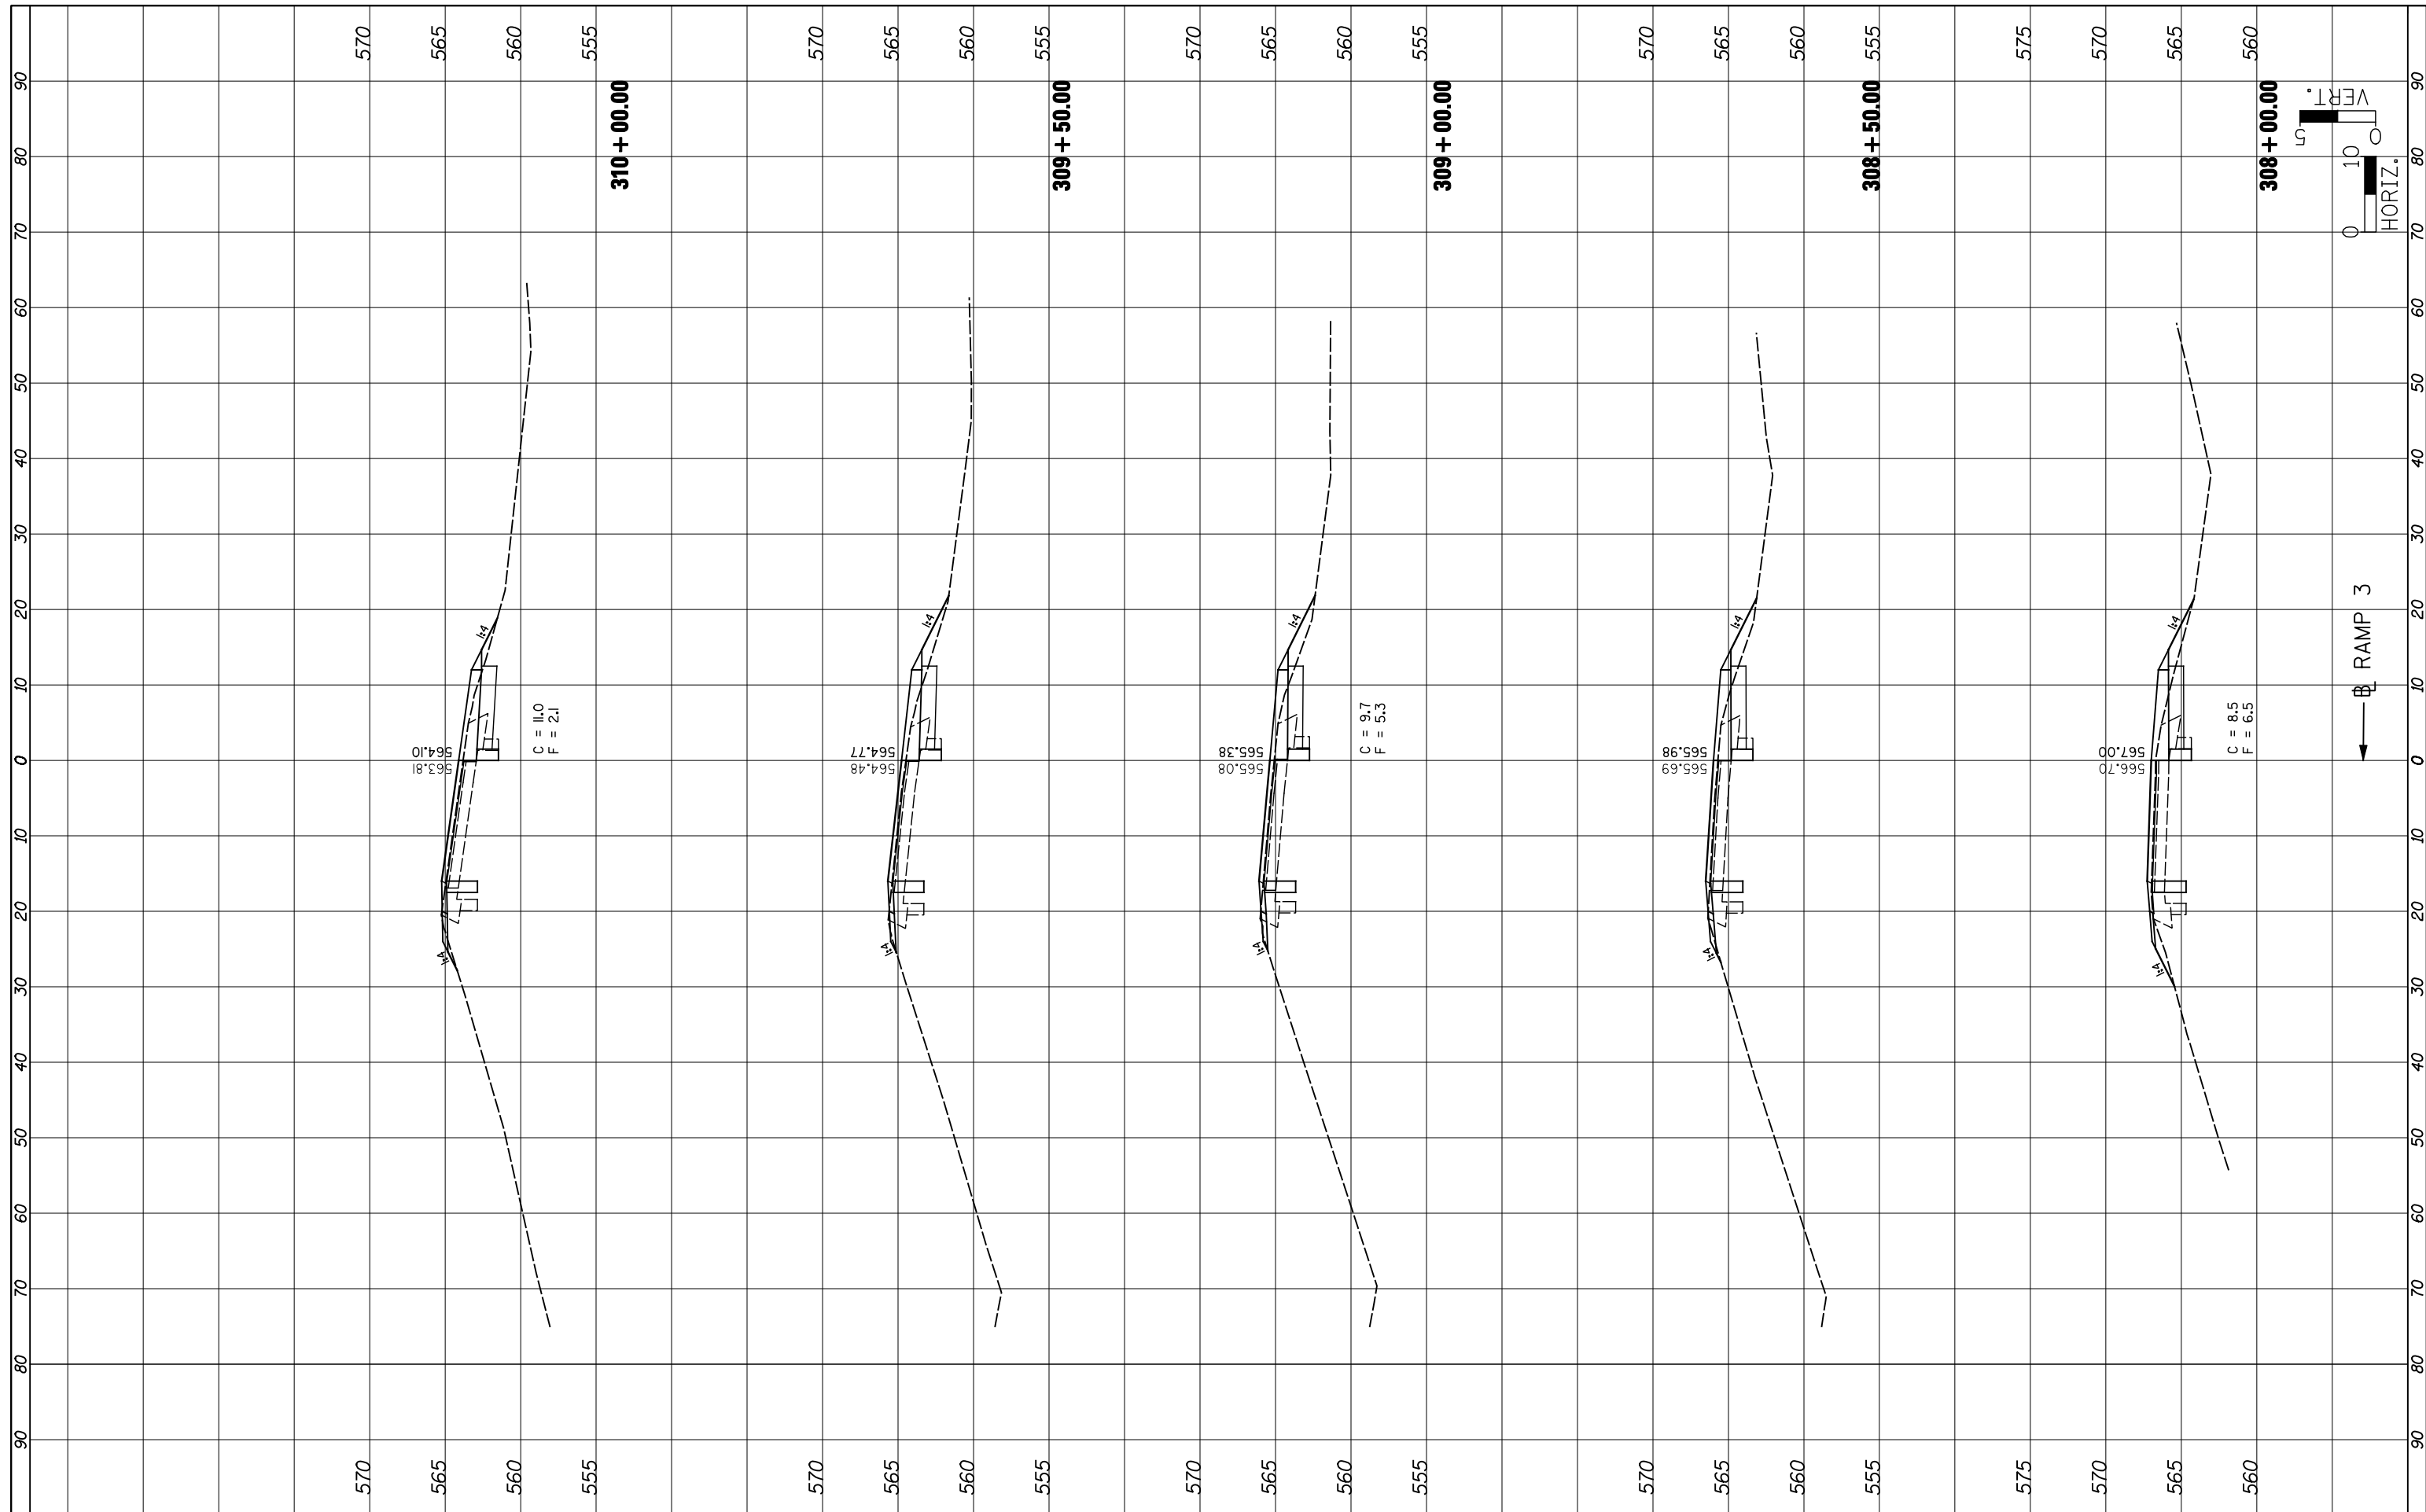

FILE NAME = ... \DB76D99-shr-xsh-ramp3.dgn
Johnson, Depp & Quisenberry
 CONSULTING ENGINEERS
 Springfield, Illinois

USER NAME = \$(USER)	DESIGNED -	REVIS
PLOT SCALE = 20.0000' / IN.	DRAWN -	REVIS
PLOT DATE = 02/02/2012 19:35:22	CHECKED -	REVIS
	DATE -	REVIS

REVIS	REVIS
REVIS	REVIS
REVIS	REVIS
REVIS	REVIS

**STATE OF ILLINOIS
DEPARTMENT OF TRANSPORTATION**

RAMP 3 CROSS SECTIONS

SCALE: SHEET NO. OF SHEETS STA. 308+00.00 TO STA. 310+00.00

F.A.I. RTE. 55	SECTION 60-(1,2)RS-3	COUNTY MADISON	TOTAL SHEETS 212	SHEET NO. 209
CONTRACT NO. 76D99			ILLINOIS FED. AID PROJECT	