


CODE NO.	ITEM	UNIT	TOTAL QUANTITY	CONSTRUCTION CODE	
				80% FEDERAL, 20% STATE	
				ROADWAY 0004 URBAN	TRAFFIC SIGNALS 0021 URBAN
60240320	INLETS, TYPE B, TYPE 15 FRAME AND LID	EACH	1	1	
60500040	REMOVING MANHOLES	EACH	6	6	
60500060	REMOVING INLETS	EACH	5	5	
60605000	COMBINATION CONCRETE CURB AND GUTTER, TYPE B-6.24	FOOT	1987	1987	
* 66900200	NON-SPECIAL WASTE DISPOSAL	CU YD	700	700	
60607400	COMBINATION CONCRETE CURB AND GUTTER, TYPE B-9.24	FOOT	56	56	
* 66900450	SPECIAL WASTE PLANS AND REPORTS	L SUM	1	1	
67000400	ENGINEER'S FIELD OFFICE, TYPE A	CAL MO	5	5	
* 66900530	SOIL DISPOSAL ANALYSIS	EACH	5	5	
67100100	MOBILIZATION	L SUM	1	1	
* 66900105	UNDERGROUND STORAGE TANK REMOVAL	EACH	3	3	
70102622	TRAFFIC CONTROL AND PROTECTION, STANDARD 701502	L SUM	1	1	
70102632	TRAFFIC CONTROL AND PROTECTION, STANDARD 701602	L SUM	1	1	
70102635	TRAFFIC CONTROL AND PROTECTION, STANDARD 701701	L SUM	1	1	
70103815	TRAFFIC CONTROL SURVEILLANCE	CAL DA	20	20	
70106800	CHANGEABLE MESSAGE SIGN	CAL MO	7	7	
* 70300100	SHORT TERM PAVEMENT MARKING	FOOT	690	690	
* 70300210	TEMPORARY PAVEMENT MARKING LETTERS AND SYMBOLS	SO FT	1998	1998	

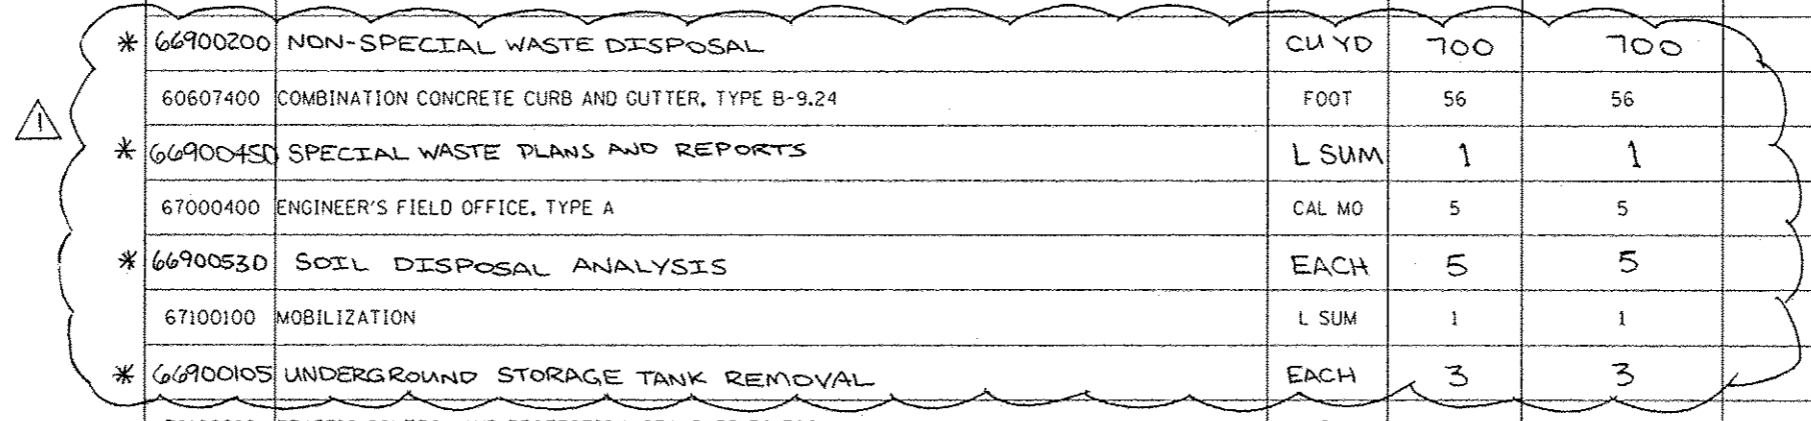

⚠ REVISÉD 6-4-13

\* SPECIALTY ITEM