
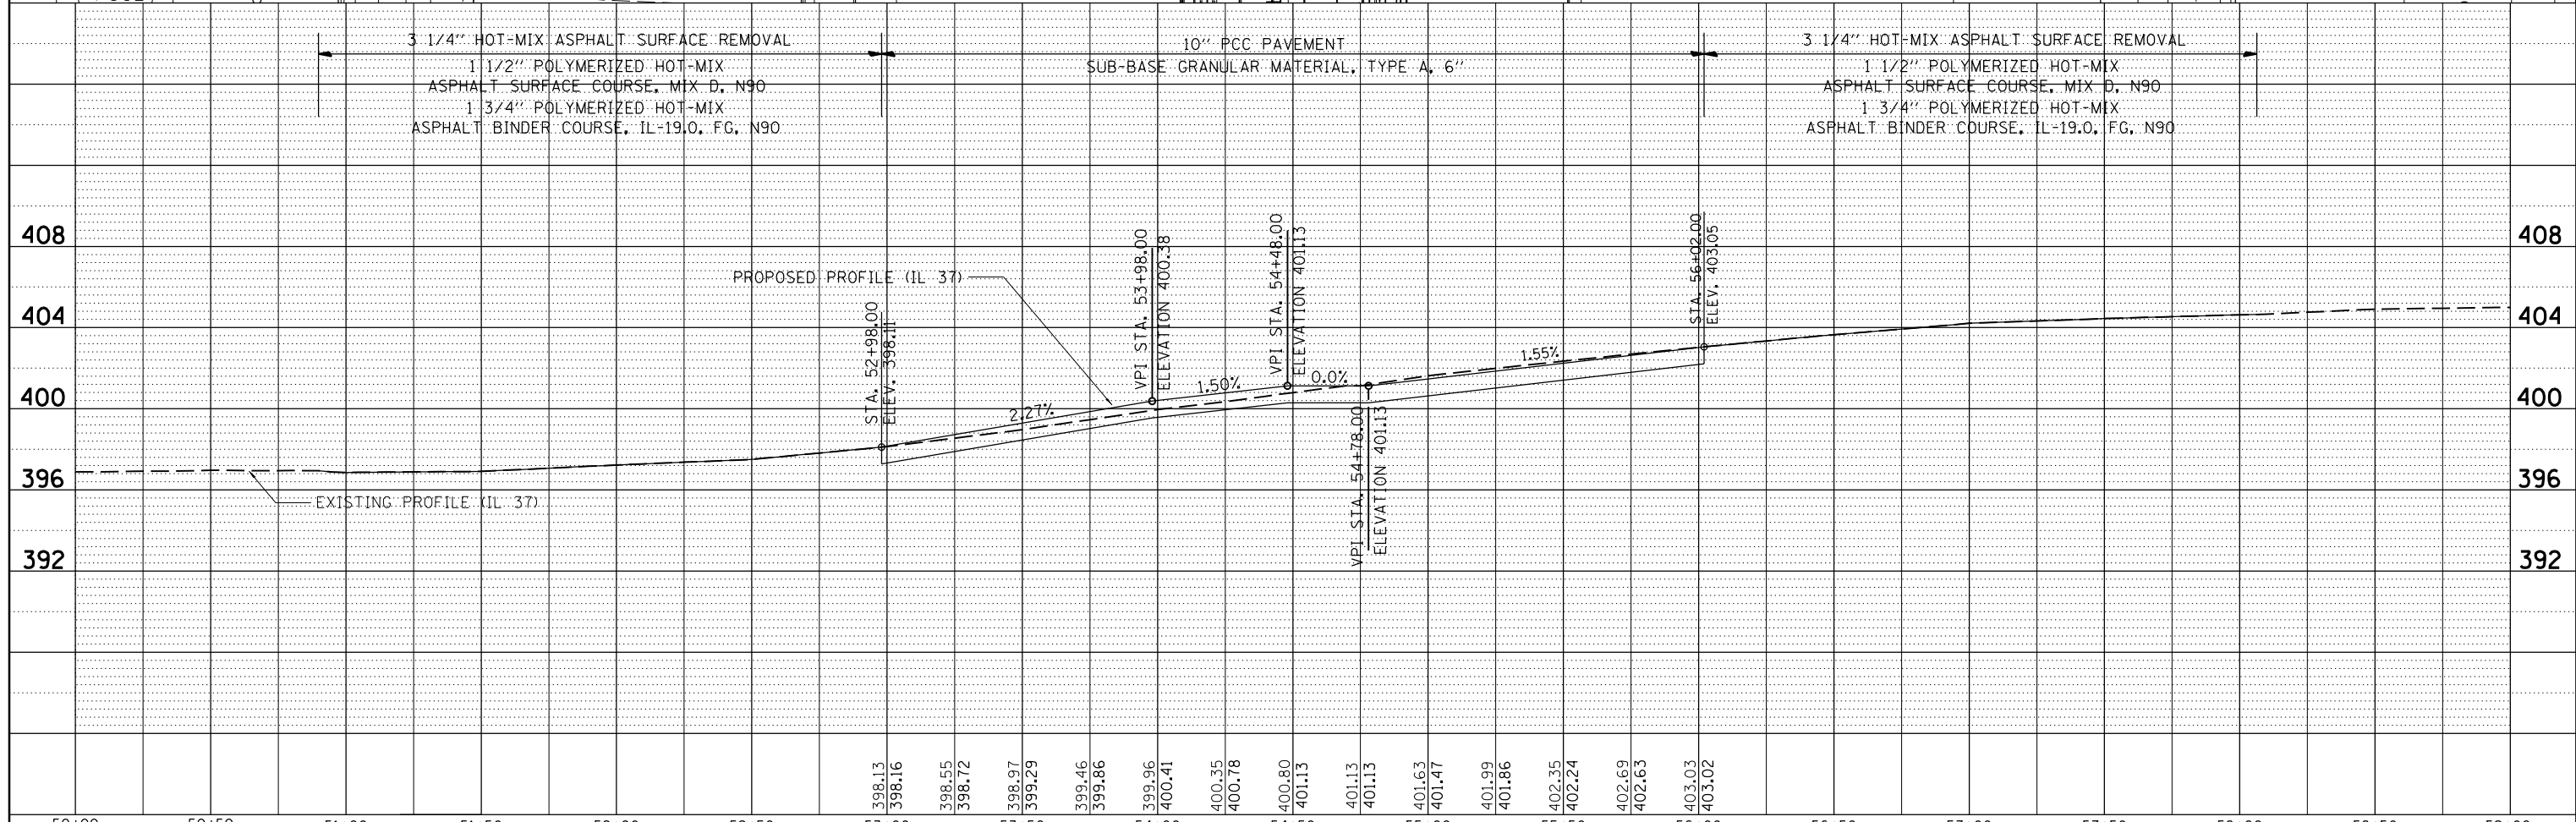
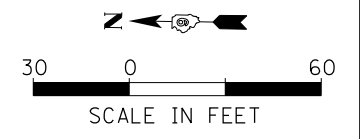


PLAN	SURVEYED	BY	DATE
	PLOTTED		
	ALIGNED		
	CHECKED		
	DESIGNED		
	FILE NAME		
	NO.		

PROFILE	SURVEYED	BY	DATE
	PLOTTED		
	GRADES		
	CHECKED		
	STRUCTURE		
	NOTATIONS		
	CPWD		
	NO.		

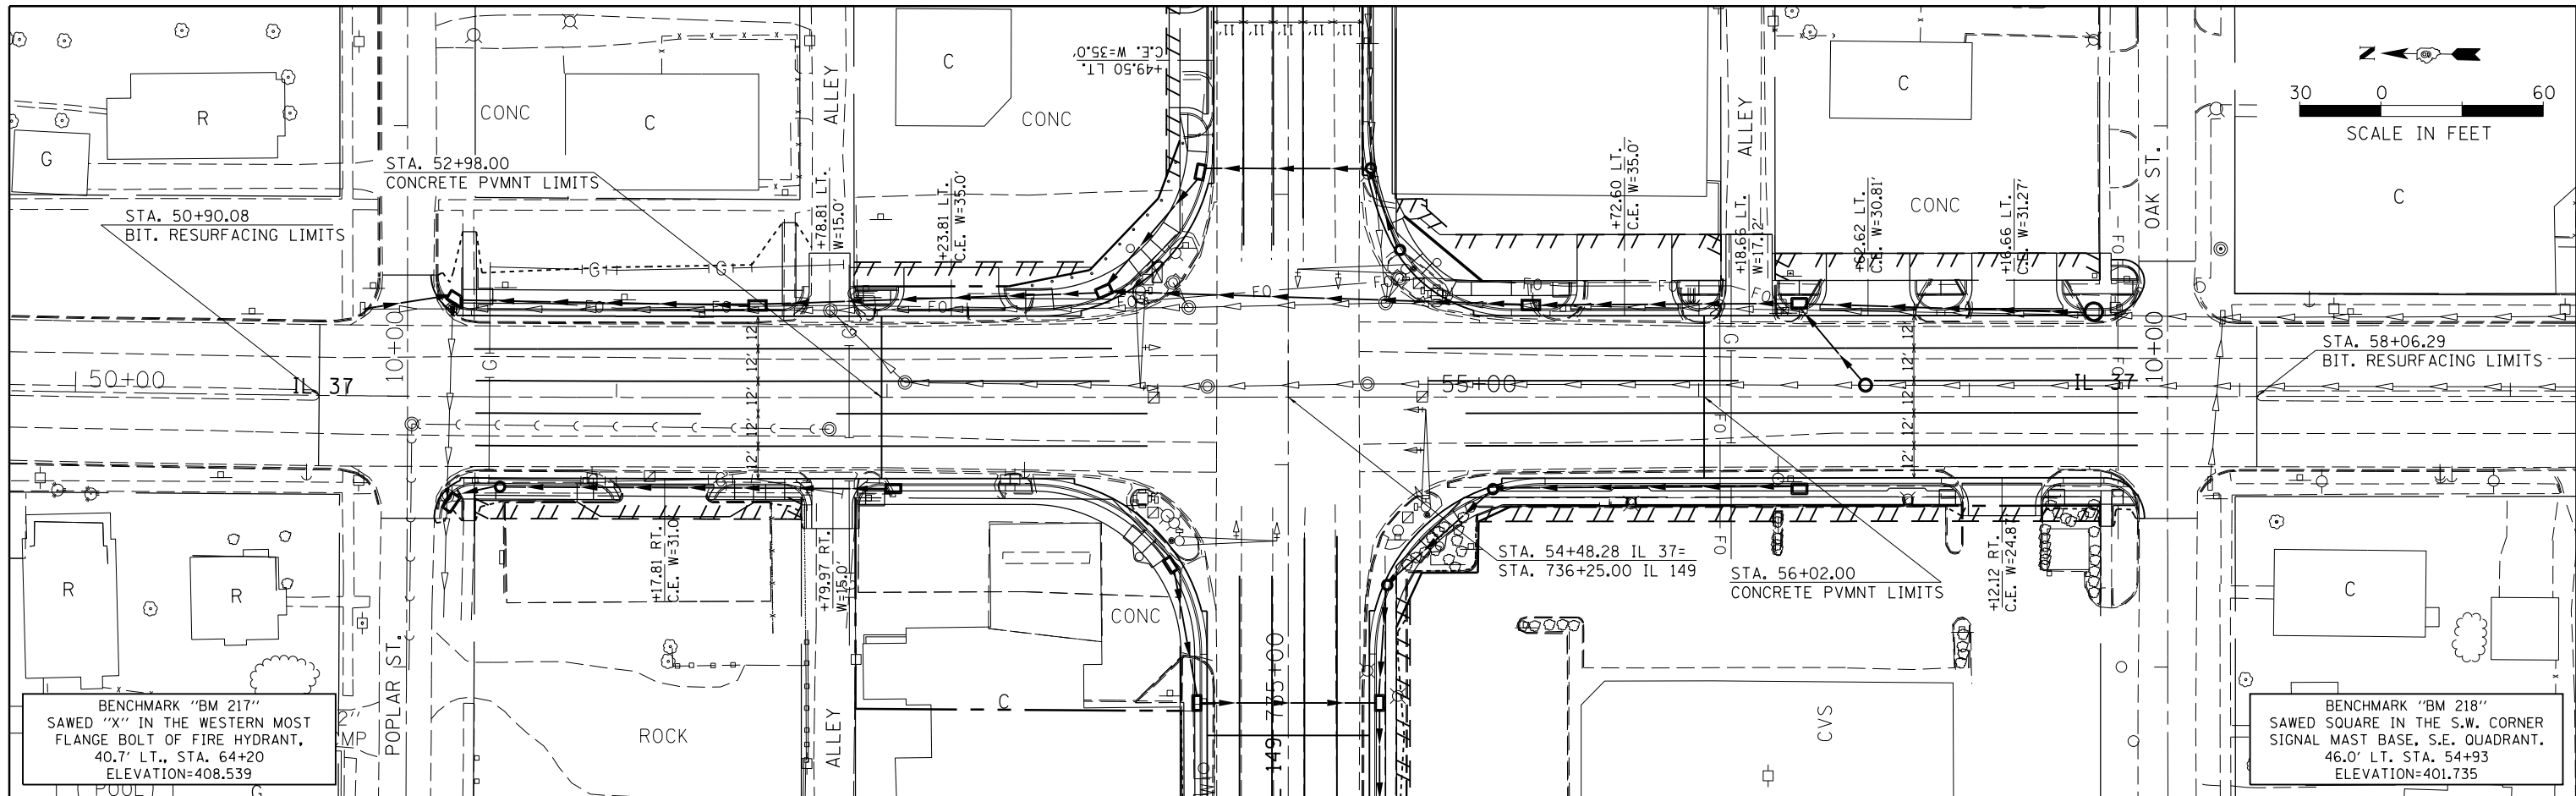

FILE NAME =	USER NAME = \$USER\$	DESIGNED -	REVISED -	<b>STATE OF ILLINOIS</b> <b>DEPARTMENT OF TRANSPORTATION</b>	<b>PLAN-PROFILE IL 37</b>	F.A.U. RTE.	SECTION	COUNTY	TOTAL SHEETS	SHEET NO.
c:\pwork\pwork\puff\er00\d0293206\78288-shht-plpr.dgn		DRAWN -	REVISED -			9481	12(N-1)	FRANKLIN	94	23
PLOT SCALE = 60.0000' / in.		CHECKED -	REVISED -			CONTRACT NO. 78288				
PLOT DATE = 3/22/2013		DATE -	REVISED -			FED. ROAD DIST. NO. ILLINOIS FED. AID PROJECT				