
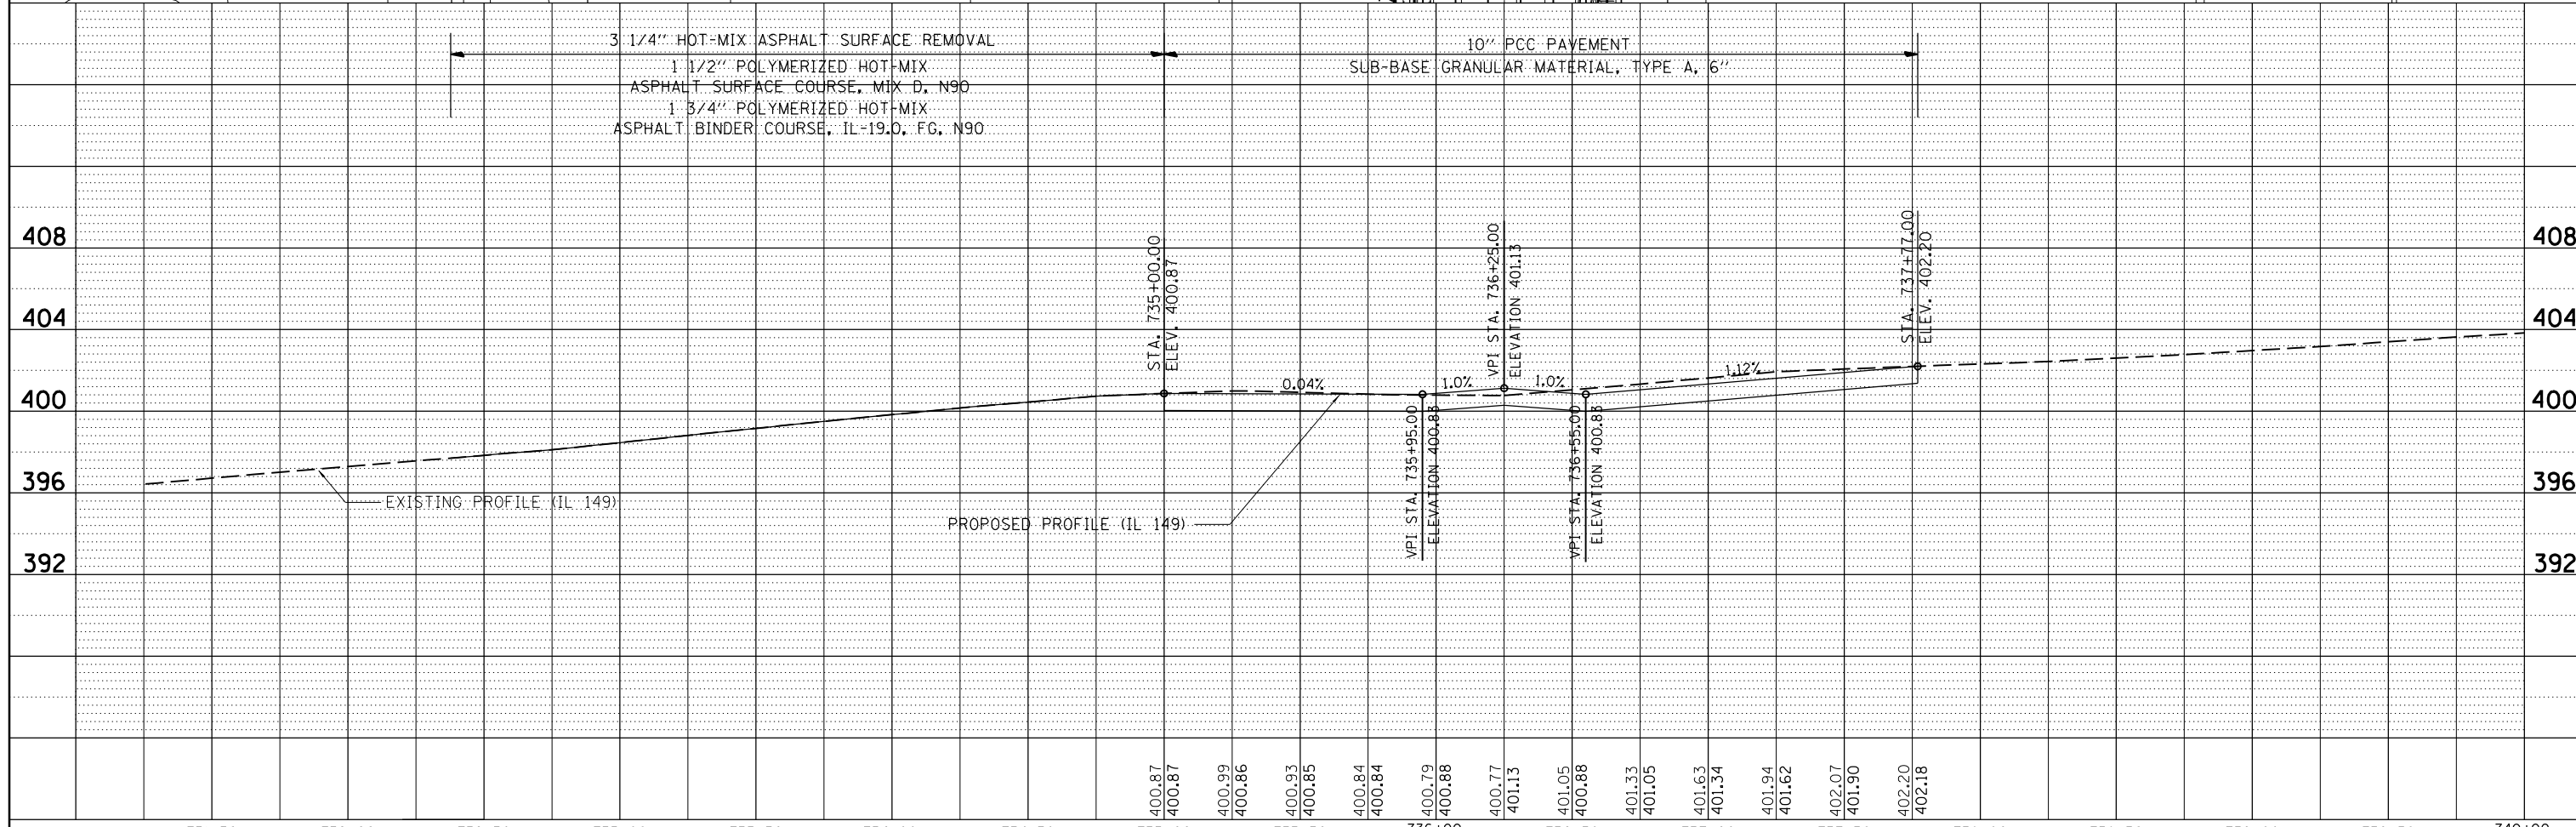
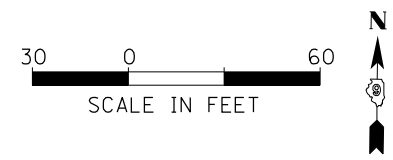


PLAN	SURVEYED	DATE
	PLOTTED	BY
	ALIGNED	
	CHECKED	
	DESIGNED	
	FILE NAME	
	NO.	

PROFILE	SURVEYED	DATE
	PLOTTED	BY
	GRADES CHECKED	
	STRUCTURE	
	NOTATIONS CHECKED	
	NO.	

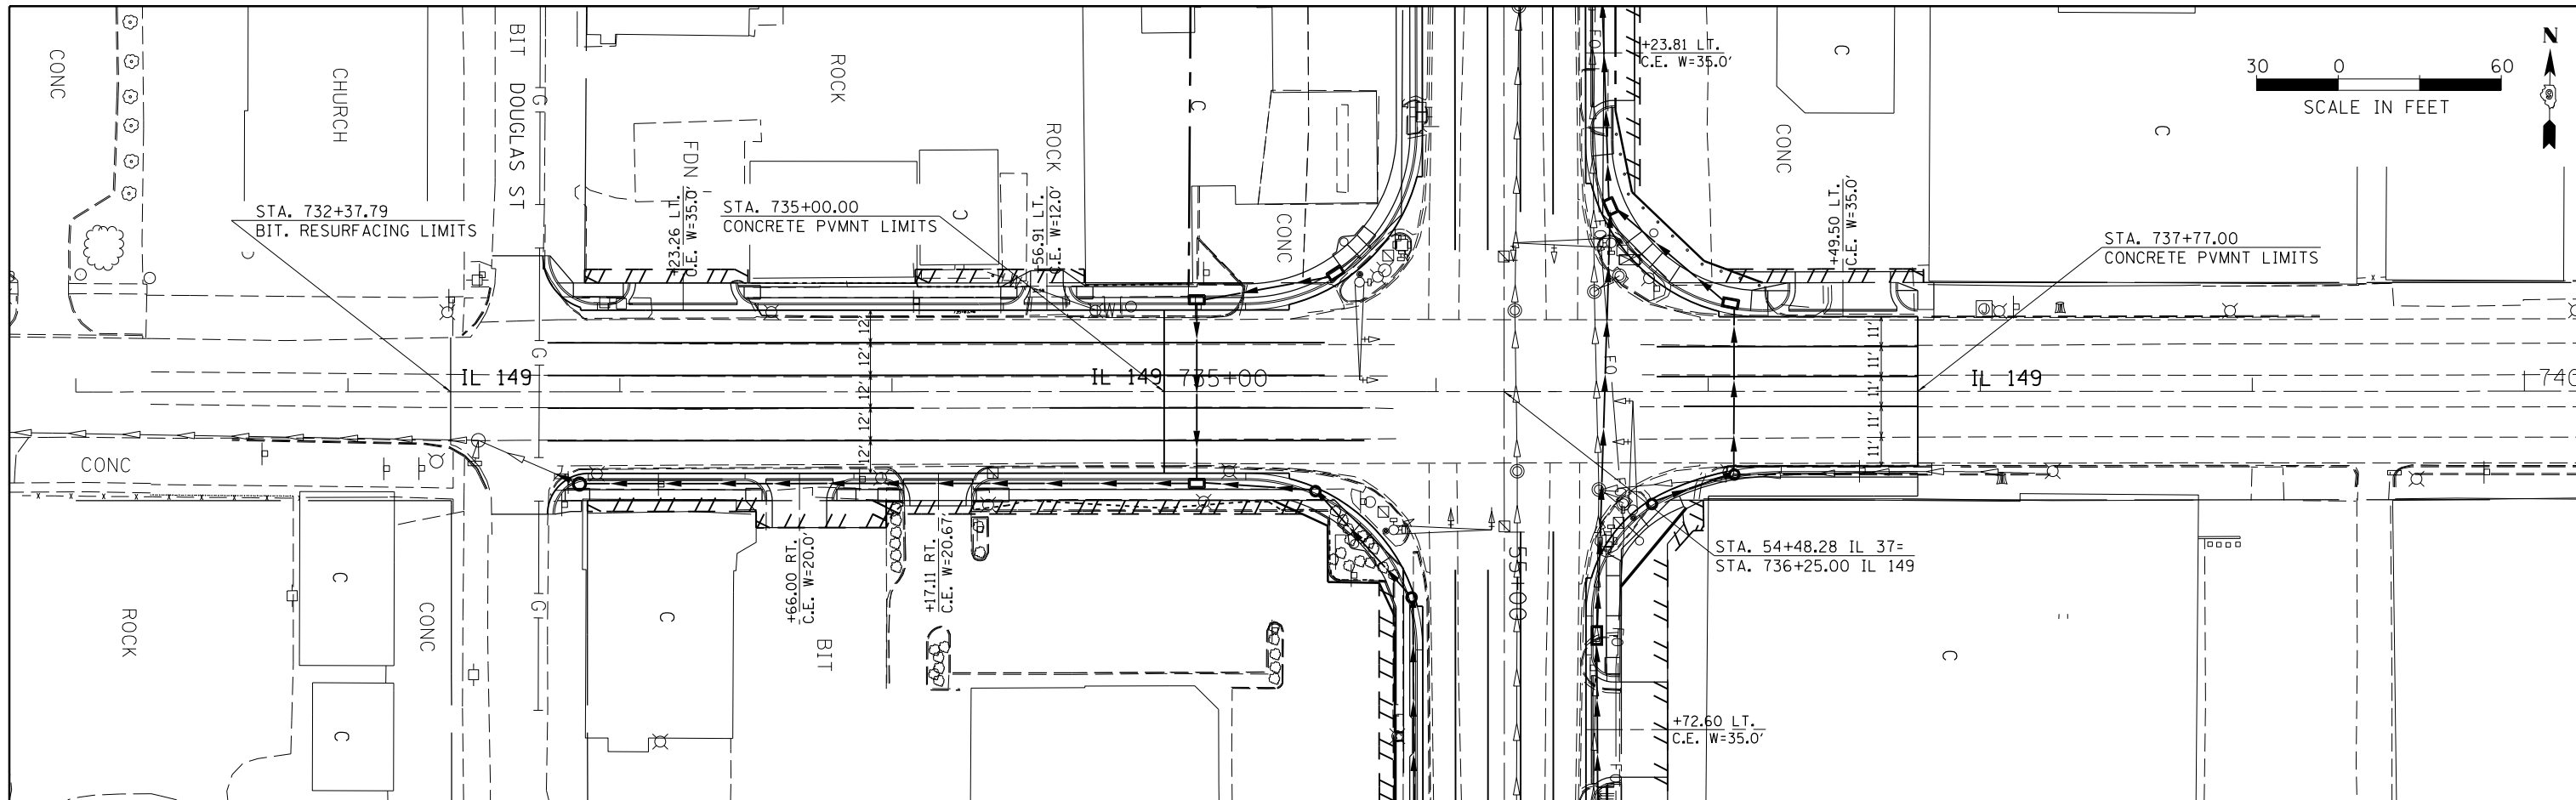

FILE NAME =	USER NAME = \$USER\$	DESIGNED -	REVISIED -
c:\pwork\pwork\puff\feroo\d0293206\78288\shht-plpr.dgn		DRAWN -	REVISIED -
PLOT SCALE = 60.0000' / in.		CHECKED -	REVISIED -
PLOT DATE = 3/22/2013		DATE -	REVISIED -

STATE OF ILLINOIS
DEPARTMENT OF TRANSPORTATION

PLAN-PROFILE IL 149

SCALE: SHEET NO. OF SHEETS STA. TO STA.

F.A.U. RTE.	SECTION	COUNTY	TOTAL SHEETS	SHEET NO.
9481	12(N-1)	FRANKLIN	94	24
FED. ROAD DIST. NO. ILLINOIS FED. AID PROJECT			CONTRACT NO. 78288	