



NORTH LEG

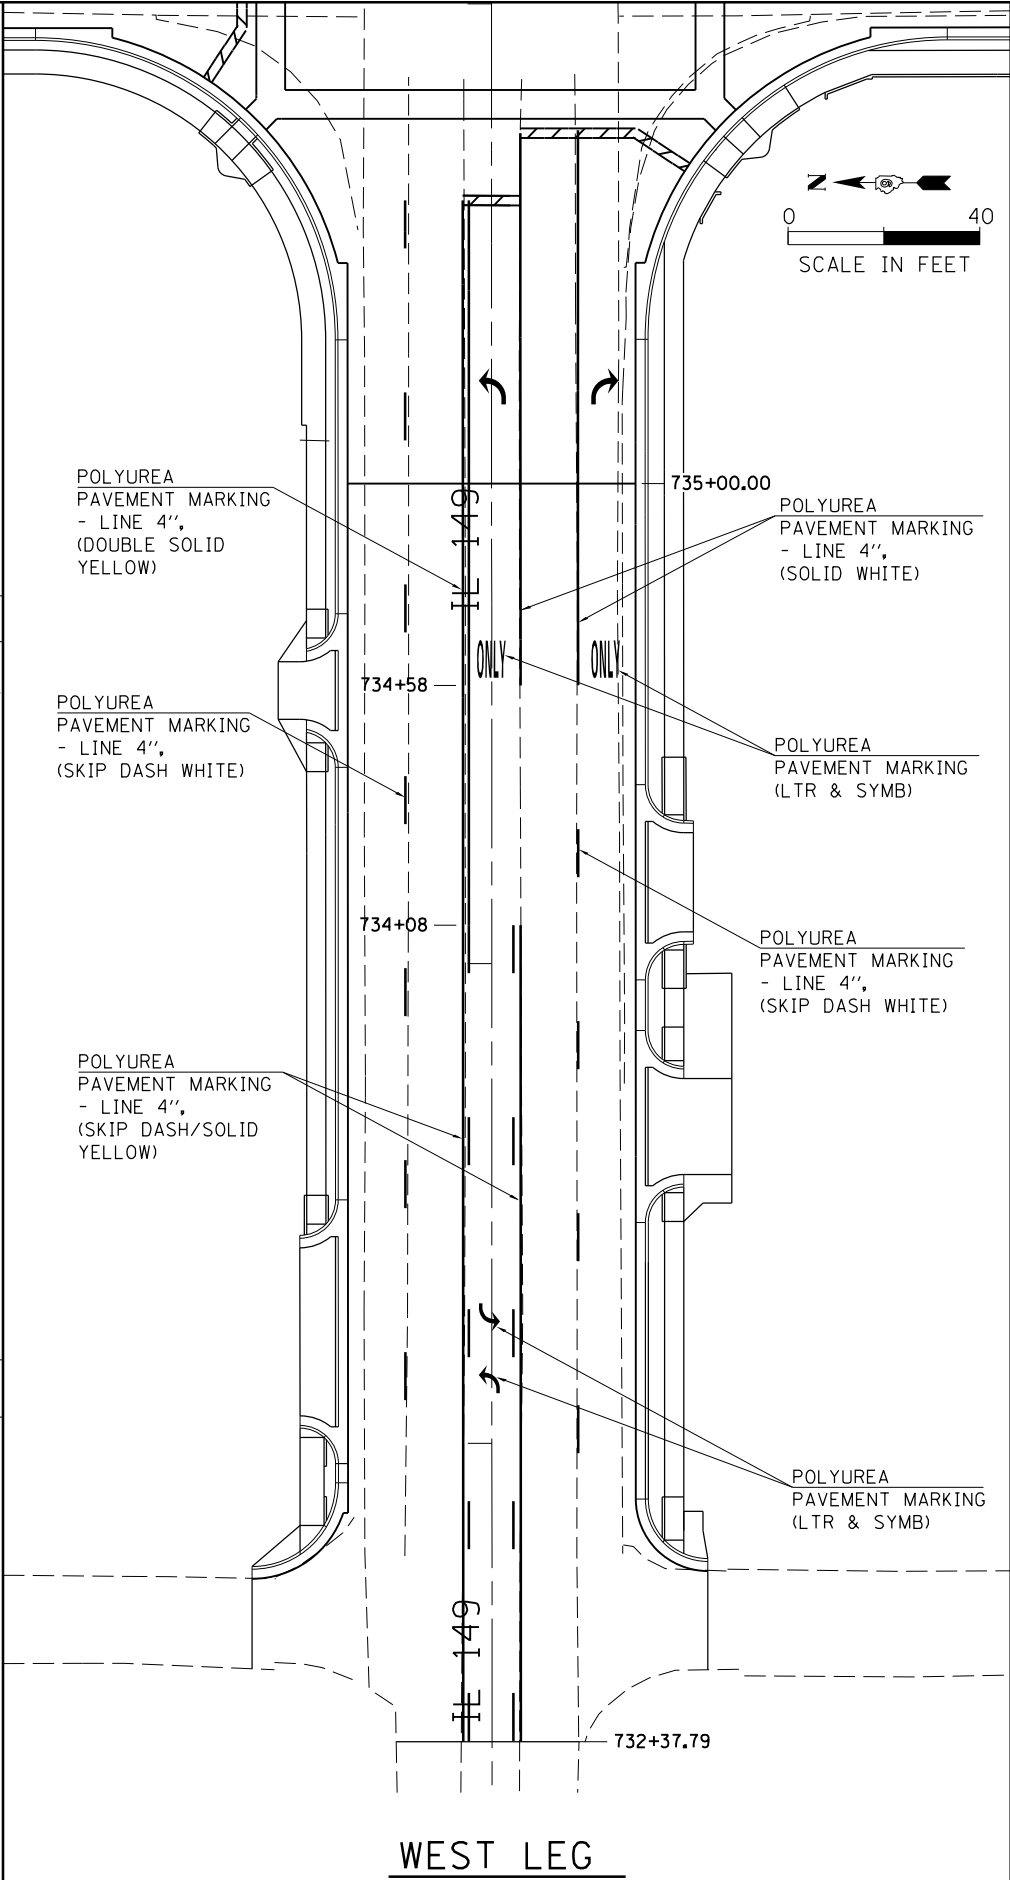

WEST LEG

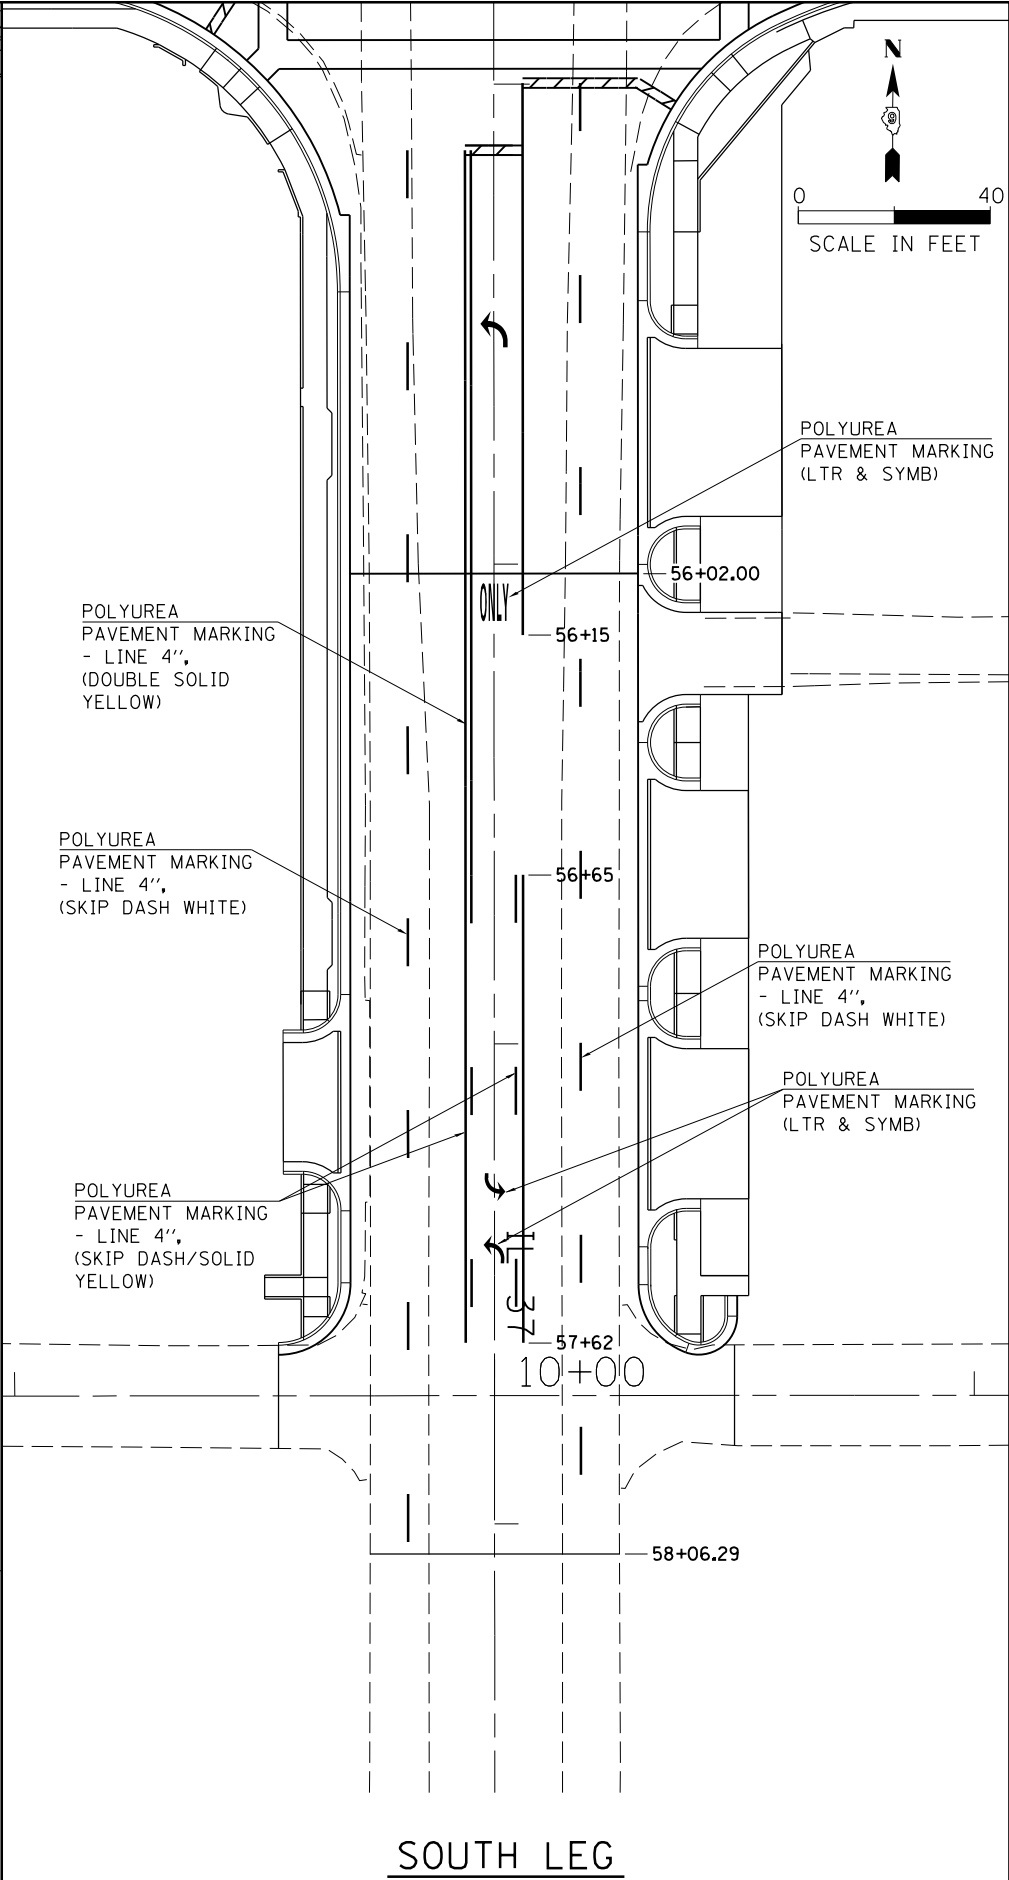

SOUTH LEG

FILE NAME =	USER NAME = \$USER\$	DESIGNED -	REVISED -	STATE OF ILLINOIS DEPARTMENT OF TRANSPORTATION	PAVEMENT MARKING SHEET (BITUMINOUS SECTION)	F.A.U RTE.					SECTION	COUNTY	TOTAL SHEETS	SHEET NO.
c:\pw\work\pwidthot\pufferae\d0293206\78288-shit-plpr.dgn		DRAWN -	REVISED -			9481	12(N-1)	FRANKLIN	94	38				
\$MODELNAME\$	PLOT SCALE = 40.0000 ' / in.	CHECKED -	REVISED -			CONTRACT NO. 78288								
	PLOT DATE = 3/22/2013	DATE -	REVISED -			ILLINOIS FED. AID PROJECT								
SCALE:		SHEET		OF		SHEETS		STA.		TO STA.				