


STA. 55 + 68.50 RT. TO 56 + 83.50 RT. (IL 37)

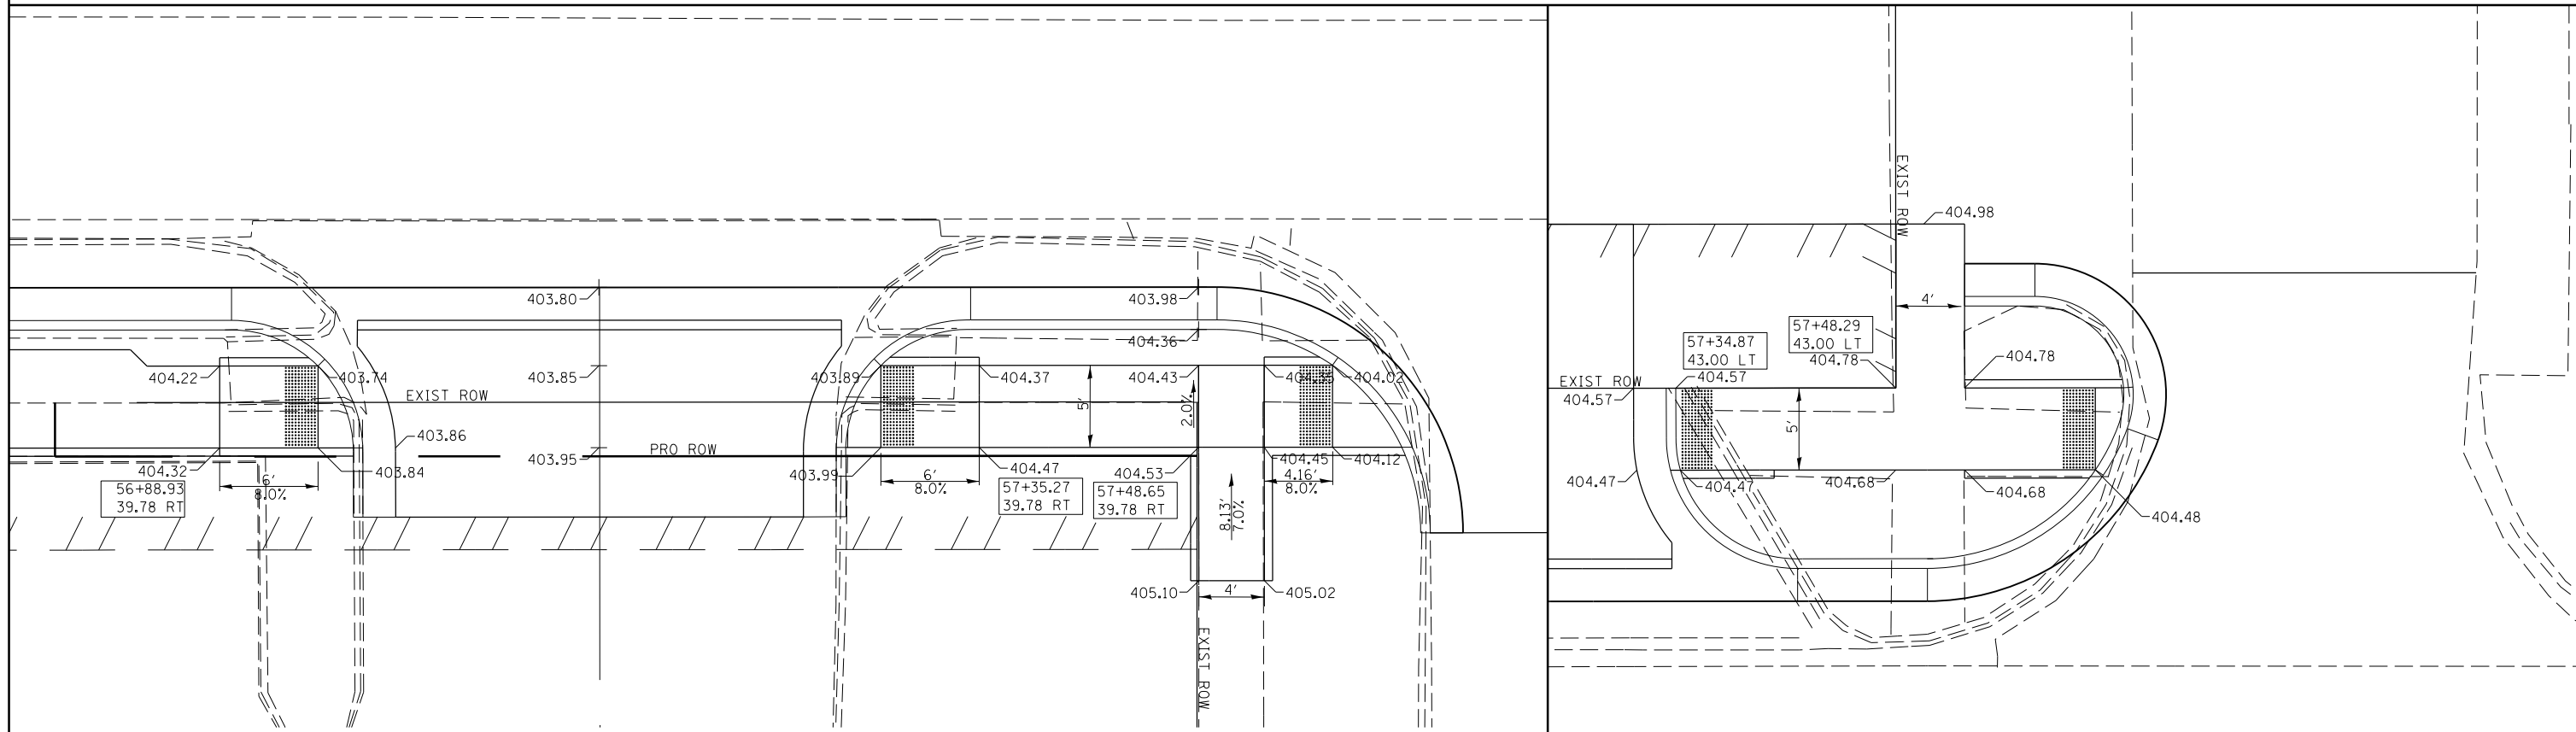

C.E. 57 + 12.12 RT. (IL 37)

OAK ST./IL 37

| | | | |
|--|-----------------------------|------------|-----------|
| FILE NAME = | USER NAME = \$USER\$ | DESIGNED - | REVISED - |
| c:\pwwork\p\puffere\10293206178288-shit-plan.dgn | | DRAWN - | REVISED - |
| \$MODELNAME\$ | PLOT SCALE = 10.0000' / in. | CHECKED - | REVISED - |
| | PLOT DATE = 3/22/2013 | DATE - | REVISED - |

**STATE OF ILLINOIS
DEPARTMENT OF TRANSPORTATION**

| | | | | | | |
|--------|-------|----|--------|------|----|------|
| SCALE: | SHEET | OF | SHEETS | STA. | TO | STA. |
|--------|-------|----|--------|------|----|------|

SIDEWALK DETAILS

| F.A.U. RTE. | SECTION | COUNTY | TOTAL SHEETS | SHEET NO. |
|--------------------|---------|----------|---------------------------|-----------|
| 9481 | 12(N-1) | FRANKLIN | 94 | 46 |
| CONTRACT NO. 78288 | | | ILLINOIS FED. AID PROJECT | |