



**C.E. X734 + 17.11 RT. (IL 149)**

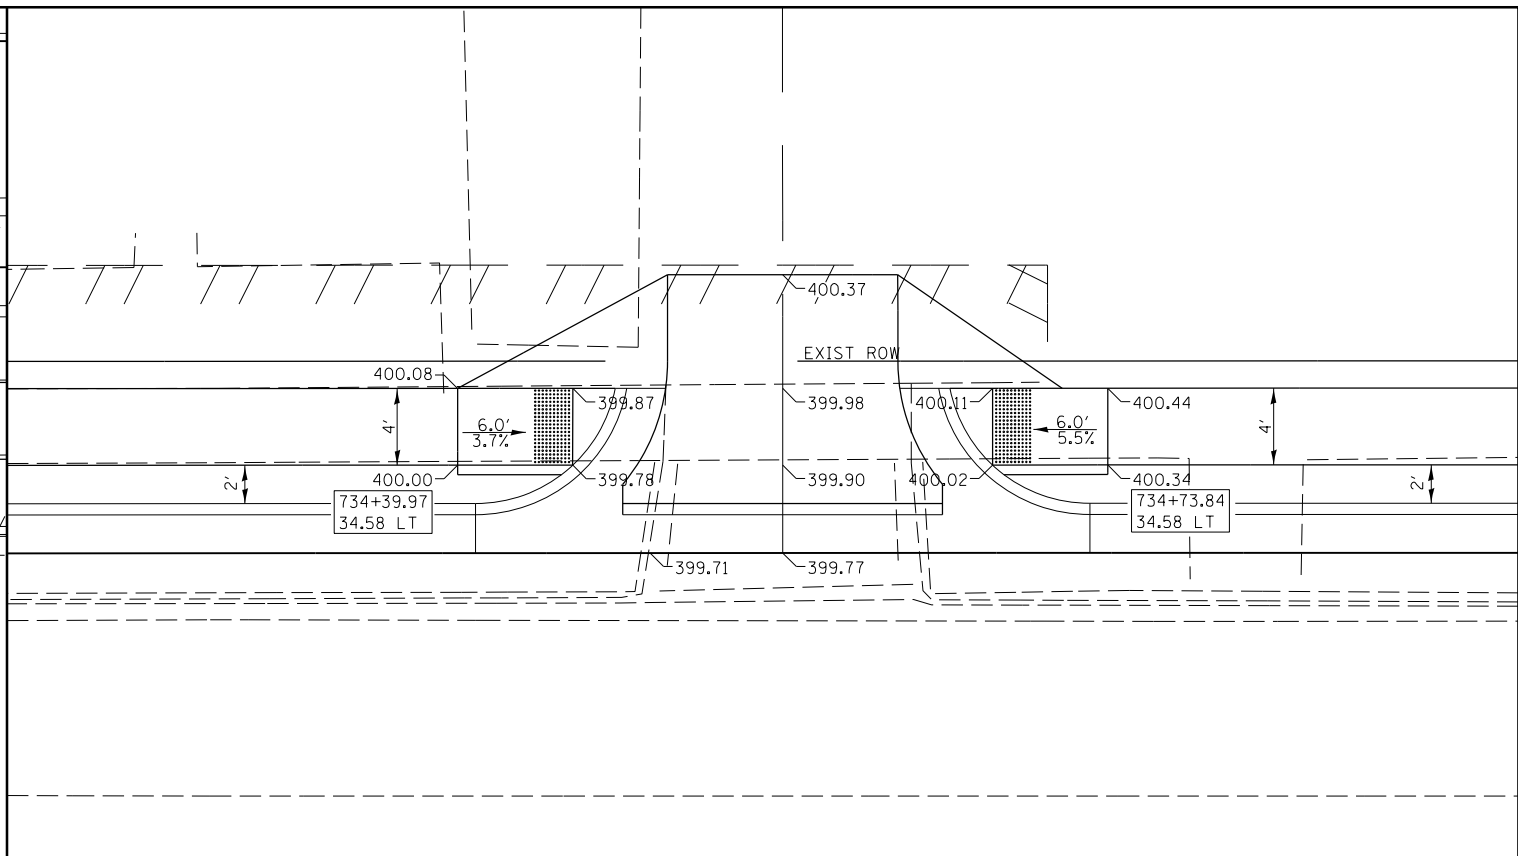

**C.E. 734 + 56.91 LT. (IL 149)**

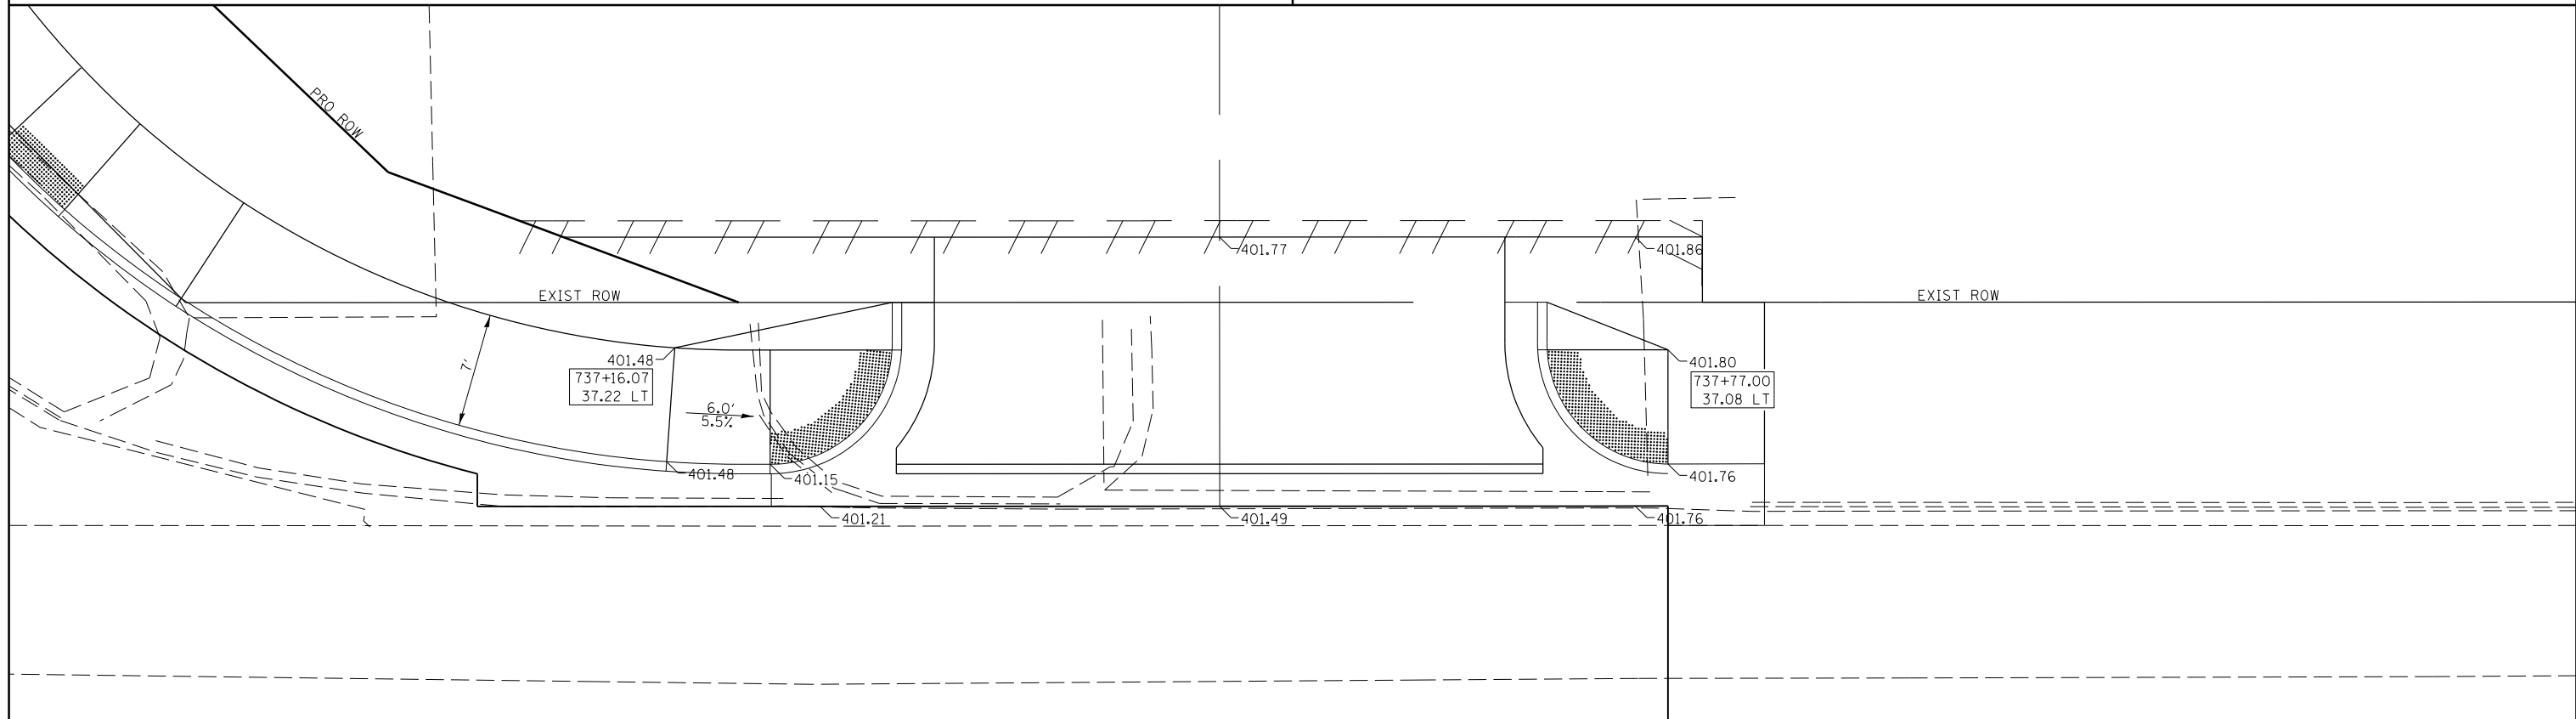

**C.E. 737 + 49.50 LT. (IL 149)**

FILE NAME =	USER NAME = \$USER\$	DESIGNED -	REVISED -
ei:\pw\work\p\idot\puffer\ad0293206\78288-shit-pln.dgn		DRAWN -	REVISED -
\$MODELNAME\$	PLOT SCALE = 10.0000' / in.	CHECKED -	REVISED -
	PLOT DATE = 3/22/2013	DATE -	REVISED -

**STATE OF ILLINOIS  
DEPARTMENT OF TRANSPORTATION**

**SIDEWALK DETAILS**

SCALE: SHEET OF SHEETS STA. TO STA.

F.A.U RTE.	SECTION	COUNTY	TOTAL SHEETS	SHEET NO.
9481	12(N-1)	FRANKLIN	94	48
CONTRACT NO. 78288				
ILLINOIS FED. AID PROJECT				