


NORTHWEST RADIUS

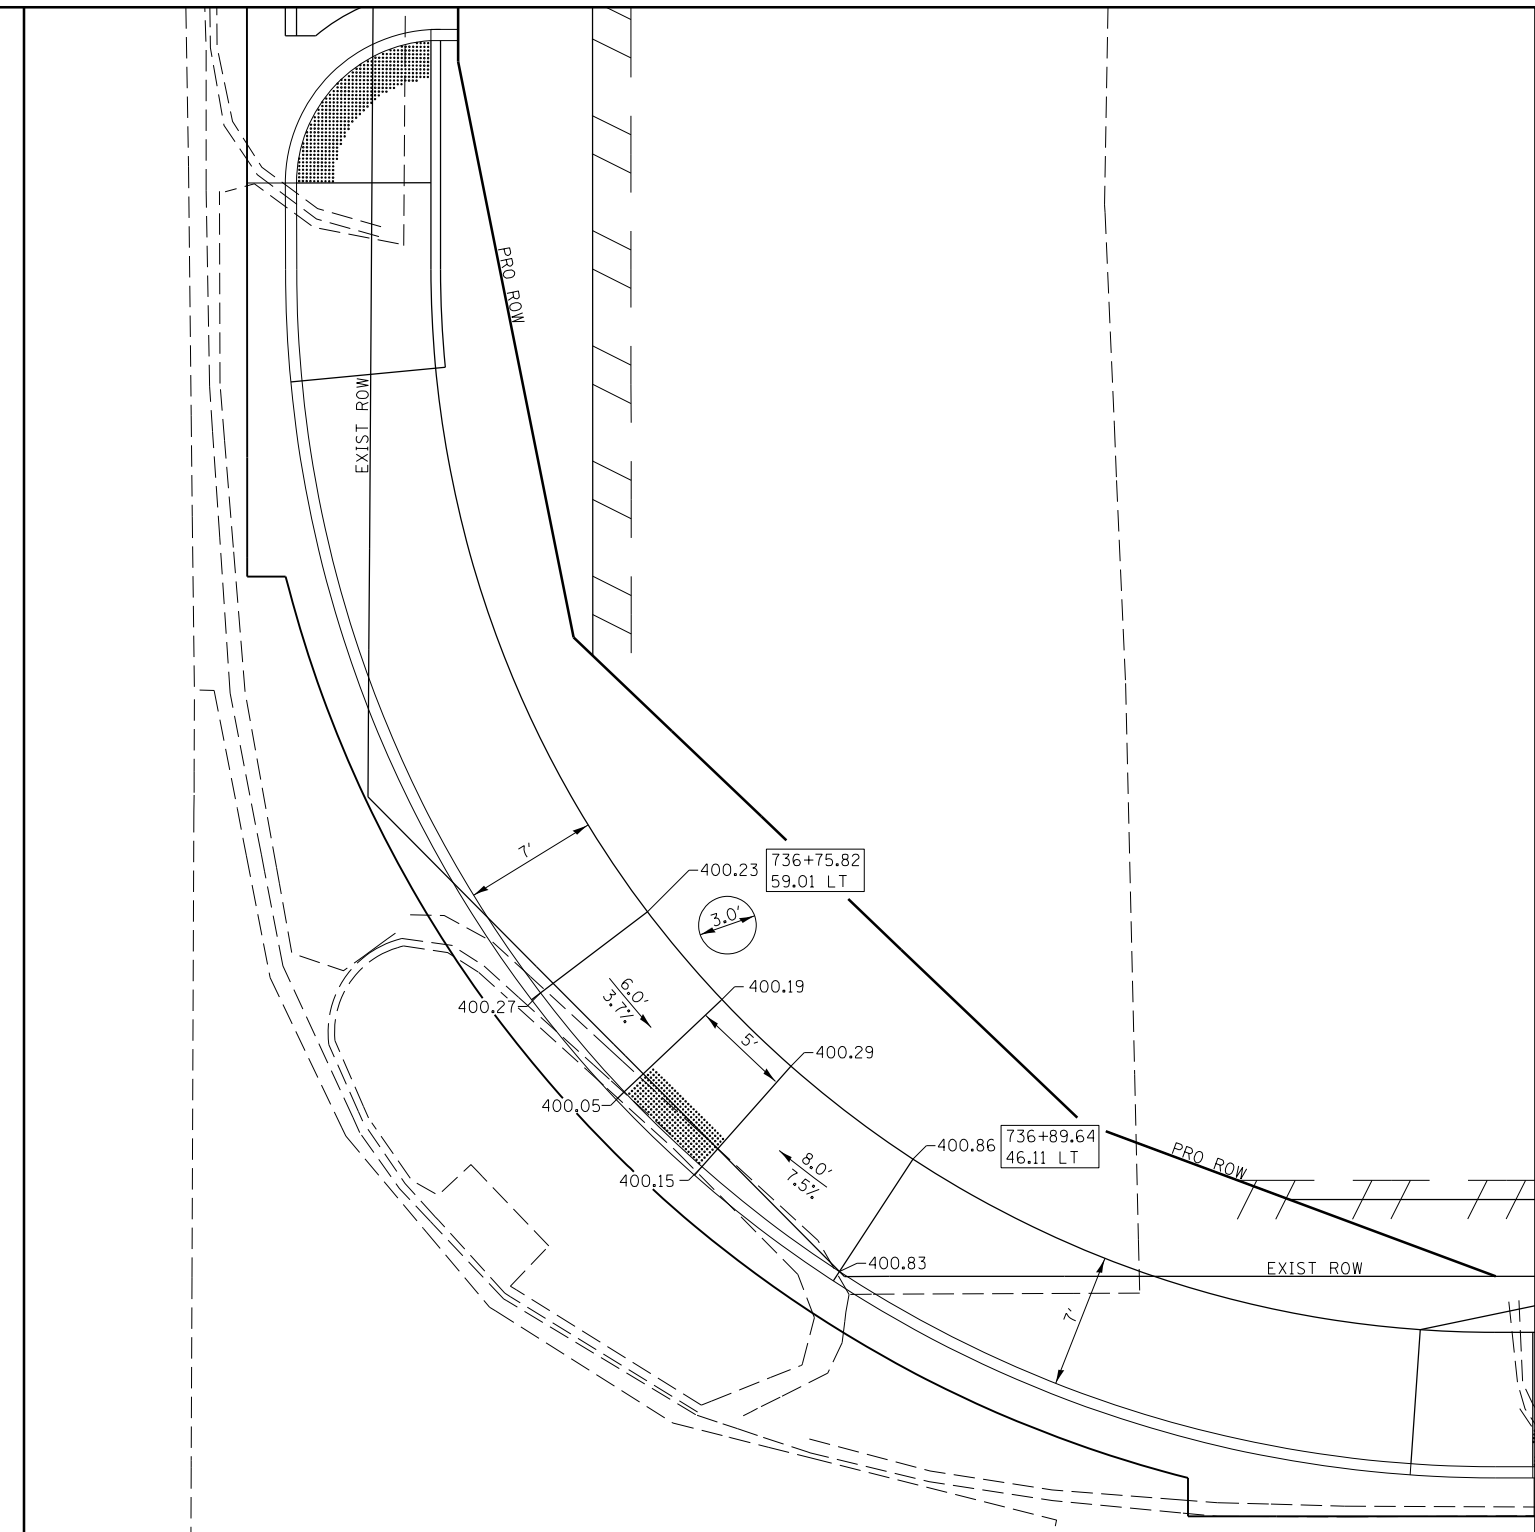

NORTHEAST RADIUS

FILE NAME =	USER NAME = \$USER*	DESIGNED -	REVISED -
et:\pw\work\p1dot\puffere\ad293206\78288-sh1-plan.dgn		DRAWN -	REVISED -
\$MODELNAME*	PLOT SCALE = 10.0000' / 1"	CHECKED -	REVISED -
	PLOT DATE = 3/22/2013	DATE -	REVISED -

**STATE OF ILLINOIS
DEPARTMENT OF TRANSPORTATION**

SIDEWALK DETAILS				
SCALE:	SHEET	OF	SHEETS	STA. TO STA.

F.A.U. RTE.	SECTION	COUNTY	TOTAL SHEETS	SHEET NO.
9481	12(N-1)	FRANKLIN	94	49
CONTRACT NO. 78288				
ILLINOIS FED. AID PROJECT				