


IL 37

DATE	
BY	
SURVEYED	
PLOTTED	
TEMPLATE	
NOTE BOOK	
AREAS CHECKED	
NO.	

DATE	
BY	
SURVEYED	
PLOTTED	
TEMPLATE	
NOTE BOOK	
AREAS CHECKED	
NO.	

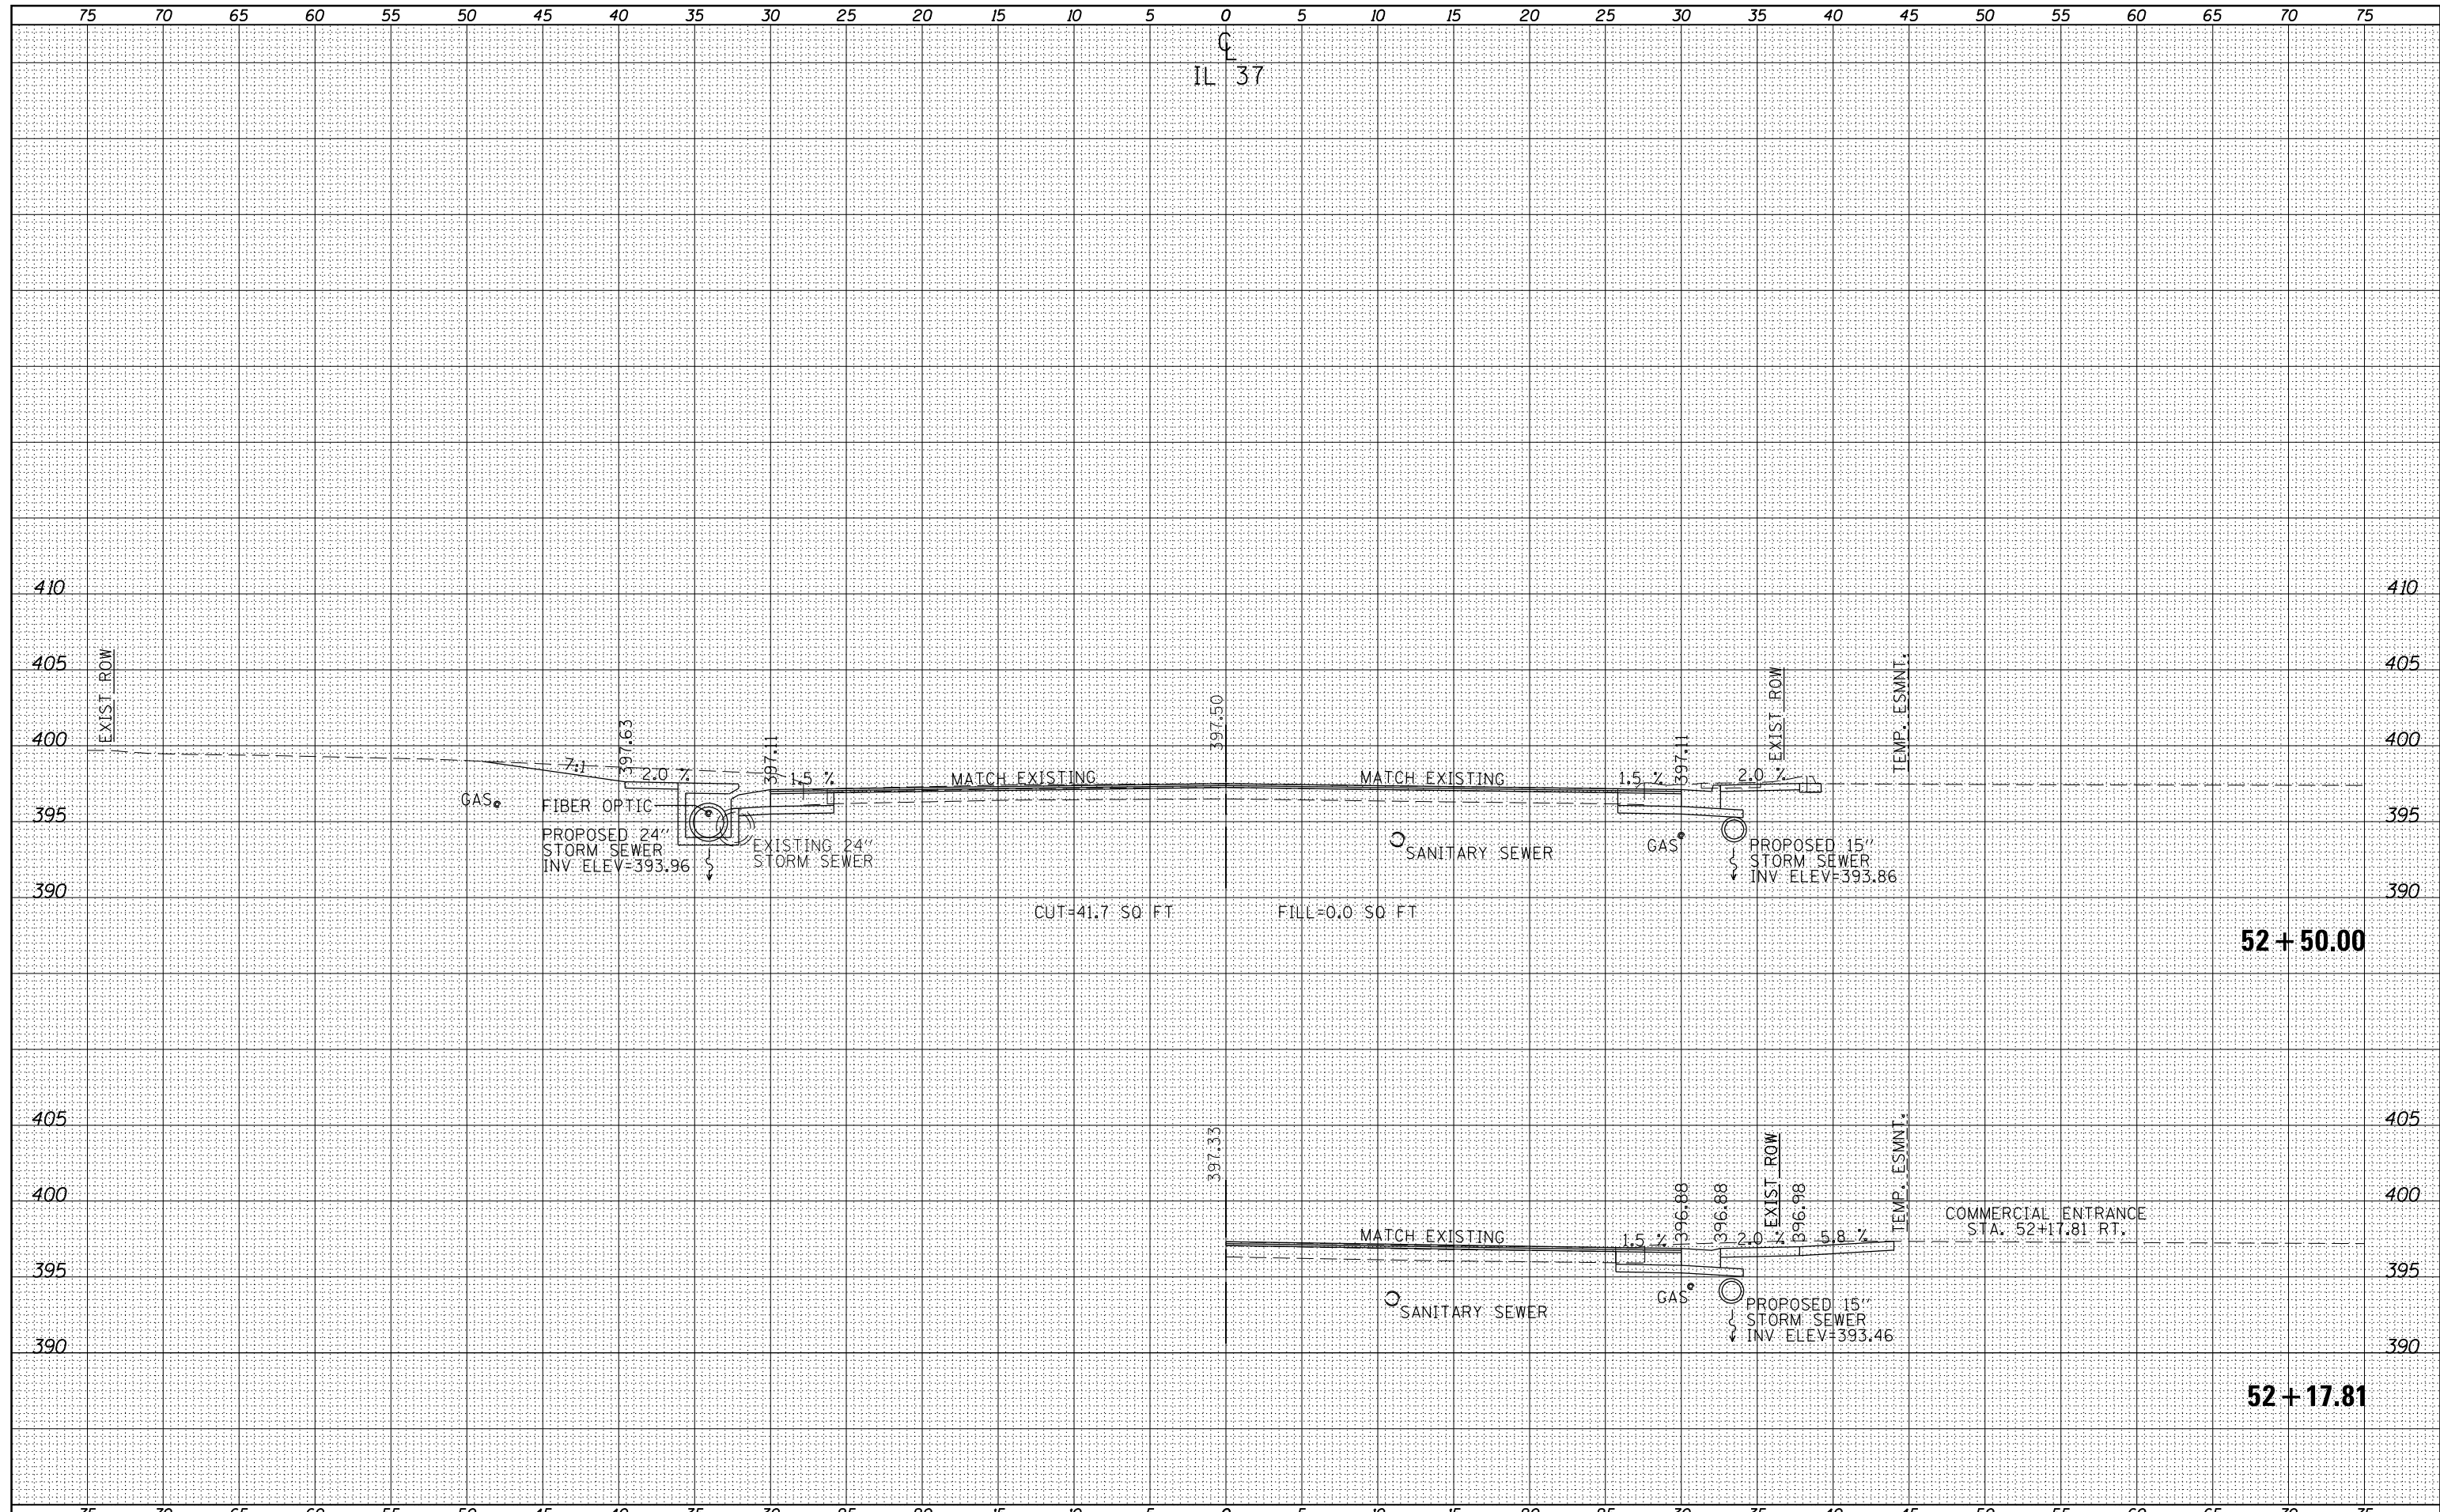

FILE NAME =	USER NAME = \$USERS\$	DESIGNED -	REVISED -	<p align="center">STATE OF ILLINOIS DEPARTMENT OF TRANSPORTATION</p> <p align="center">CROSS SECTION SHEETS - IL 37</p> <p>SCALE: SHEET OF SHEETS STA. TO STA.</p>	F.A.U. RTE.	SECTION	COUNTY	TOTAL SHEETS	SHEET NO.
c:\pwork\pwork\puff\puff\0293206\78288-shd37.dgn		DRAWN -	REVISED -		9481	12(N-1)	FRANKLIN	94	57
PLOT SCALE = 10.0000' / in.		CHECKED -	REVISED -		CONTRACT NO. 78288				
PLOT DATE = 3/22/2013		DATE -	REVISED -		ILLINOIS FED. AID PROJECT				