


DATE	
BY	
ORIGINAL SURVEY NO.	
SURVEYED	
PLOTTED	
TEMPLATE	
AREAS CHECKED	
NOTE BOOK	
AREAS CHECKED	

DATE	
BY	
ORIGINAL SURVEY NO.	
SURVEYED	
PLOTTED	
TEMPLATE	
AREAS CHECKED	
NOTE BOOK	
AREAS CHECKED	

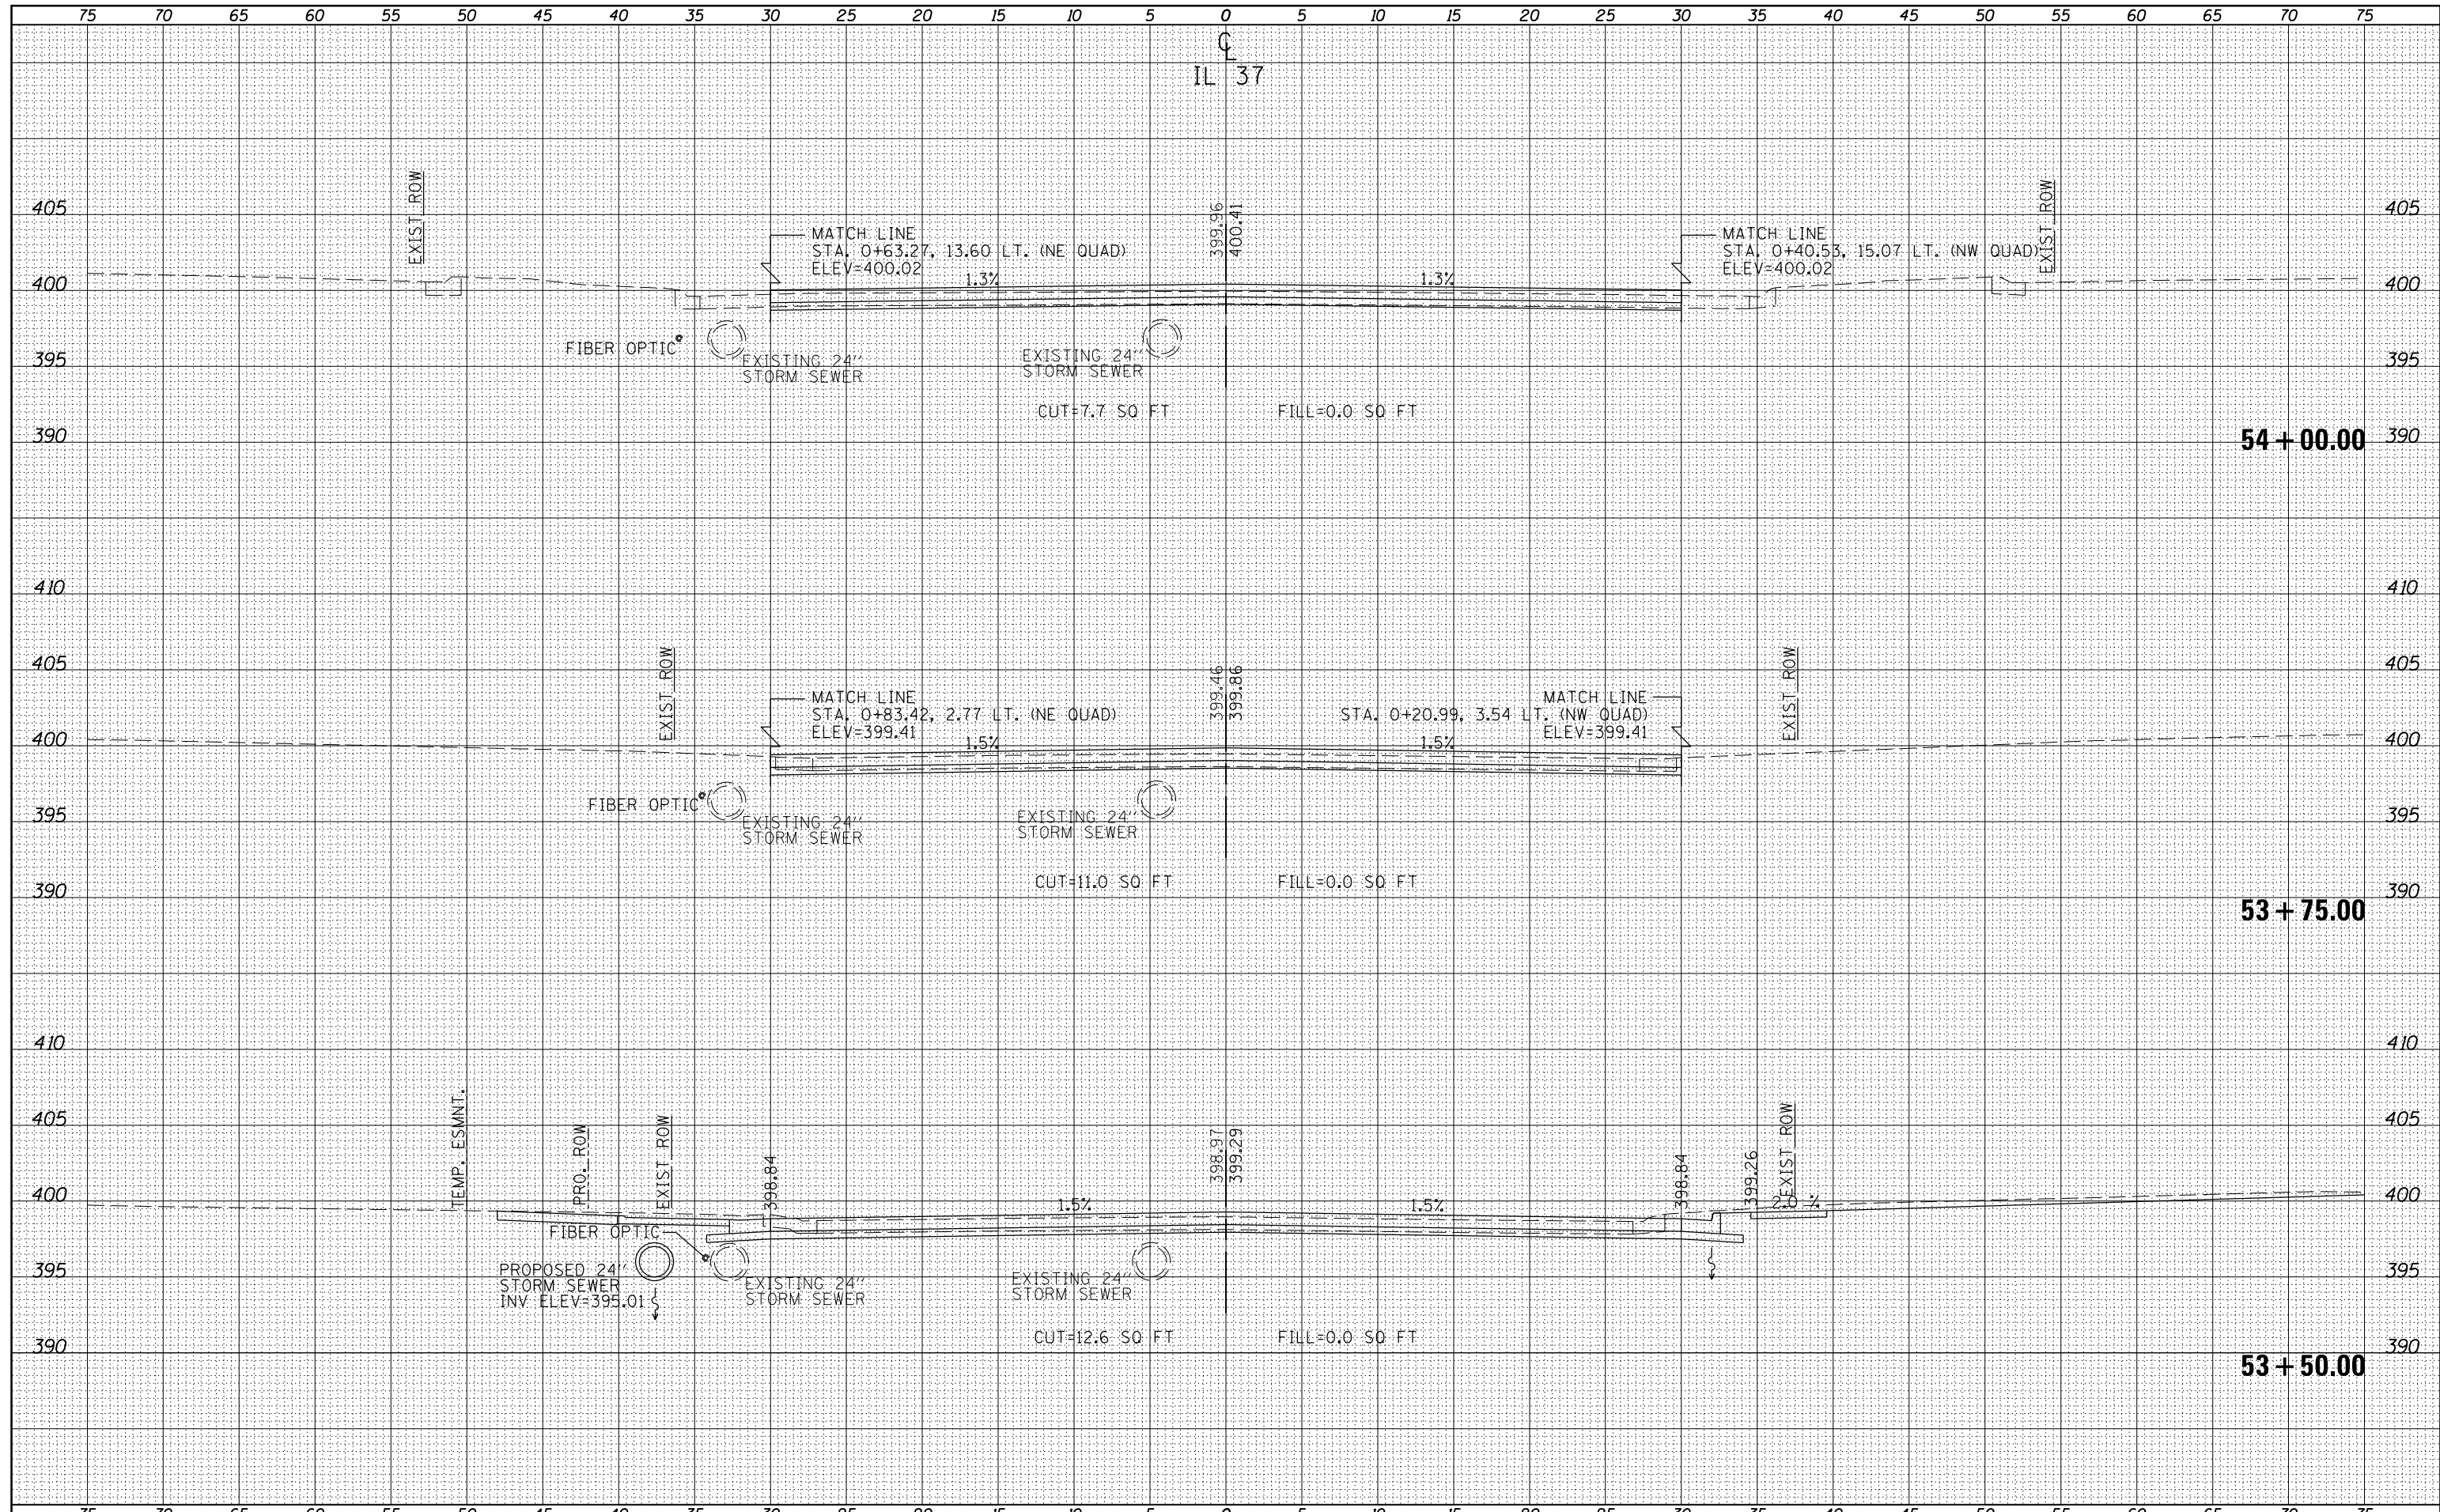

FILE NAME =	USER NAME = \$USERS	DESIGNED -	REVISED -	STATE OF ILLINOIS DEPARTMENT OF TRANSPORTATION	CROSS SECTION SHEETS - IL 37		F.A.U. RTE.	SECTION	COUNTY	TOTAL SHEETS	SHEET NO.
es:\pw_work\puidot\pufferae\d0293206\78288-sht-37.dgn		DRAWN -	REVISED -		9481	12(N-1)	FRANKLIN	94	60		
PLOT SCALE = 10.0000' / in.		CHECKED -	REVISED -		CONTRACT NO. 78288						
PLOT DATE = 3/22/2013		DATE -	REVISED -		ILLINOIS FED. AID PROJECT						