


DATE	
BY	
ORIGINAL SURVEY	
SURVEYED	
PLOTTED	
TEMPLATE	
AREAS	
CHECKED	
NO.	

DATE	
BY	
ORIGINAL SURVEY	
SURVEYED	
PLOTTED	
TEMPLATE	
AREAS	
CHECKED	
NO.	

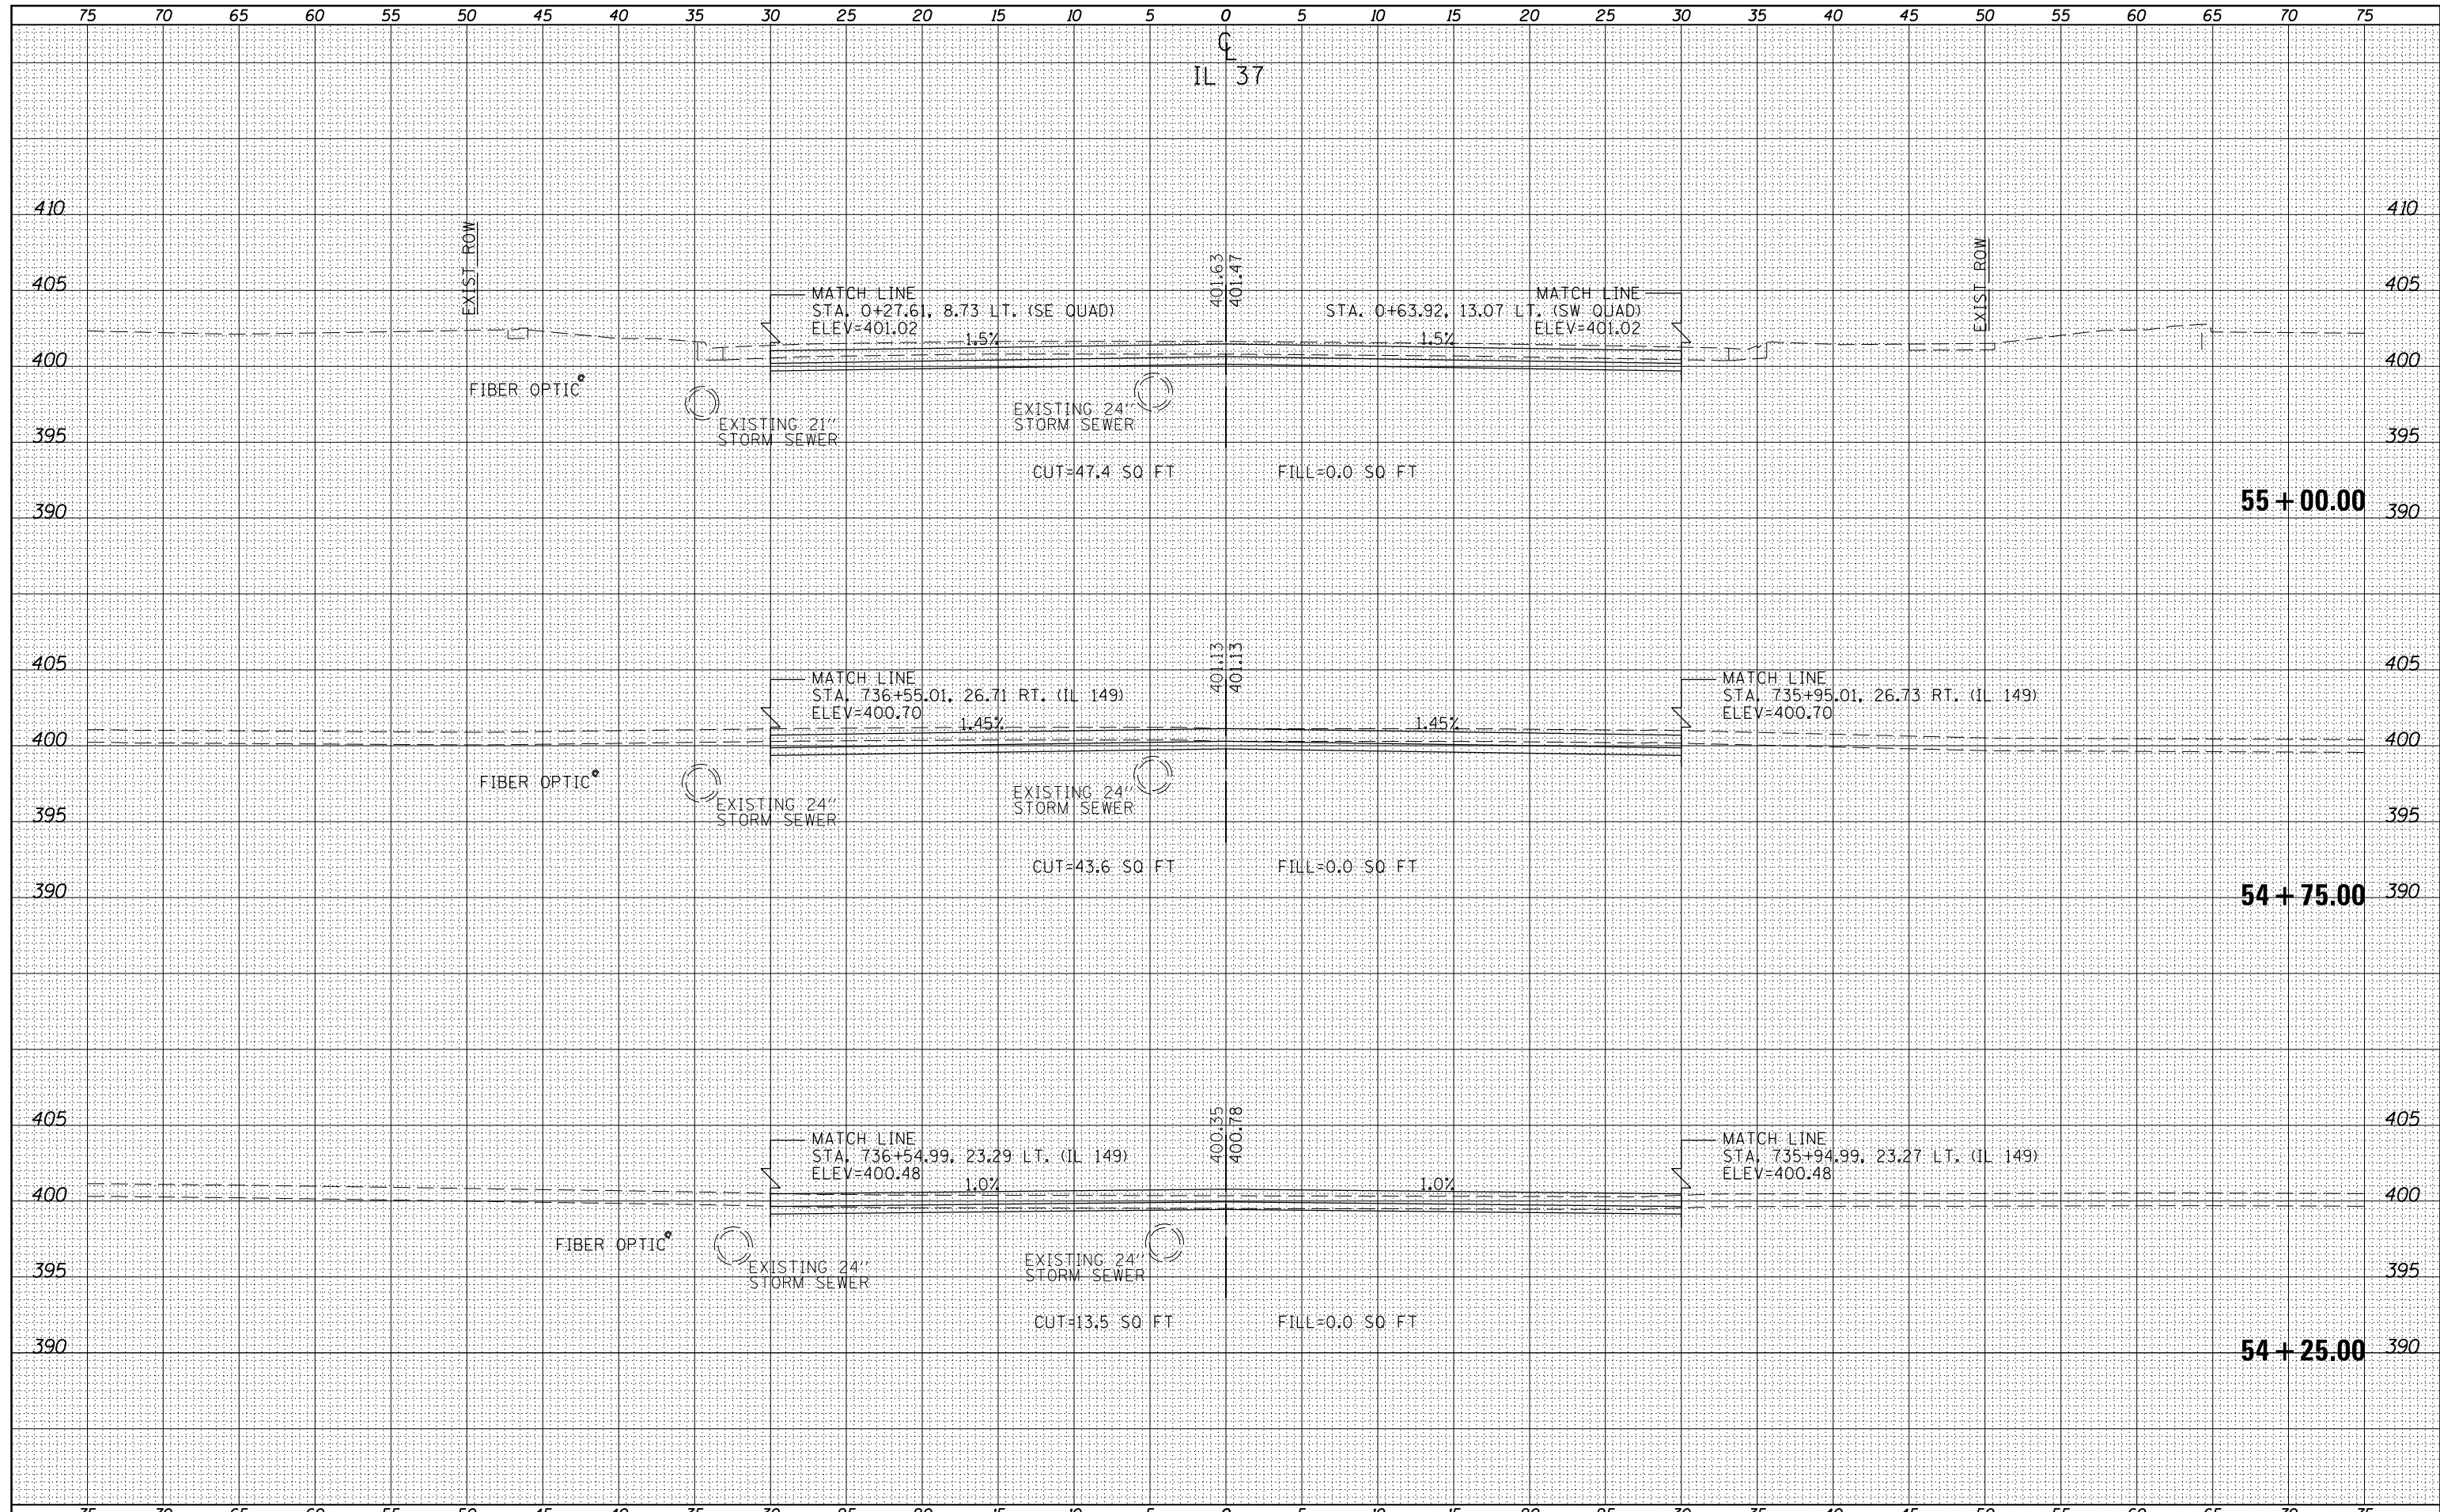

FILE NAME =	USER NAME = \$USER\$	DESIGNED -	REVISED -	<b>STATE OF ILLINOIS</b> <b>DEPARTMENT OF TRANSPORTATION</b>	<b>CROSS SECTION SHEETS - IL 37</b>			F.A.U. RTÉ.	SECTION	COUNTY	TOTAL SHEETS	SHEET NO.	
es:\pw_work\puidot\pufferae\d0293206\78288-sh-t	ks37.dgn	DRAWN -	REVISED -					9481	12(N-1)	FRANKLIN	94	61	
*MODELNAME*	PLOT SCALE = 10.0000' / in.	CHECKED -	REVISED -		SCALE:			SHEET	OF	SHEETS	STA.	TO	STA.
	PLOT DATE = 3/22/2013	DATE -	REVISED -		ILLINOIS FED. AID PROJECT								