


DATE	
BY	
FINAL SURVEY	SURVEYED
NOTE BOOK	PLOTTED
NO.	TEMPLATE
	AREAS CHECKED

DATE	
BY	
ORIGINAL SURVEY	SURVEYED
NOTE BOOK	PLOTTED
NO.	TEMPLATE
	AREAS CHECKED

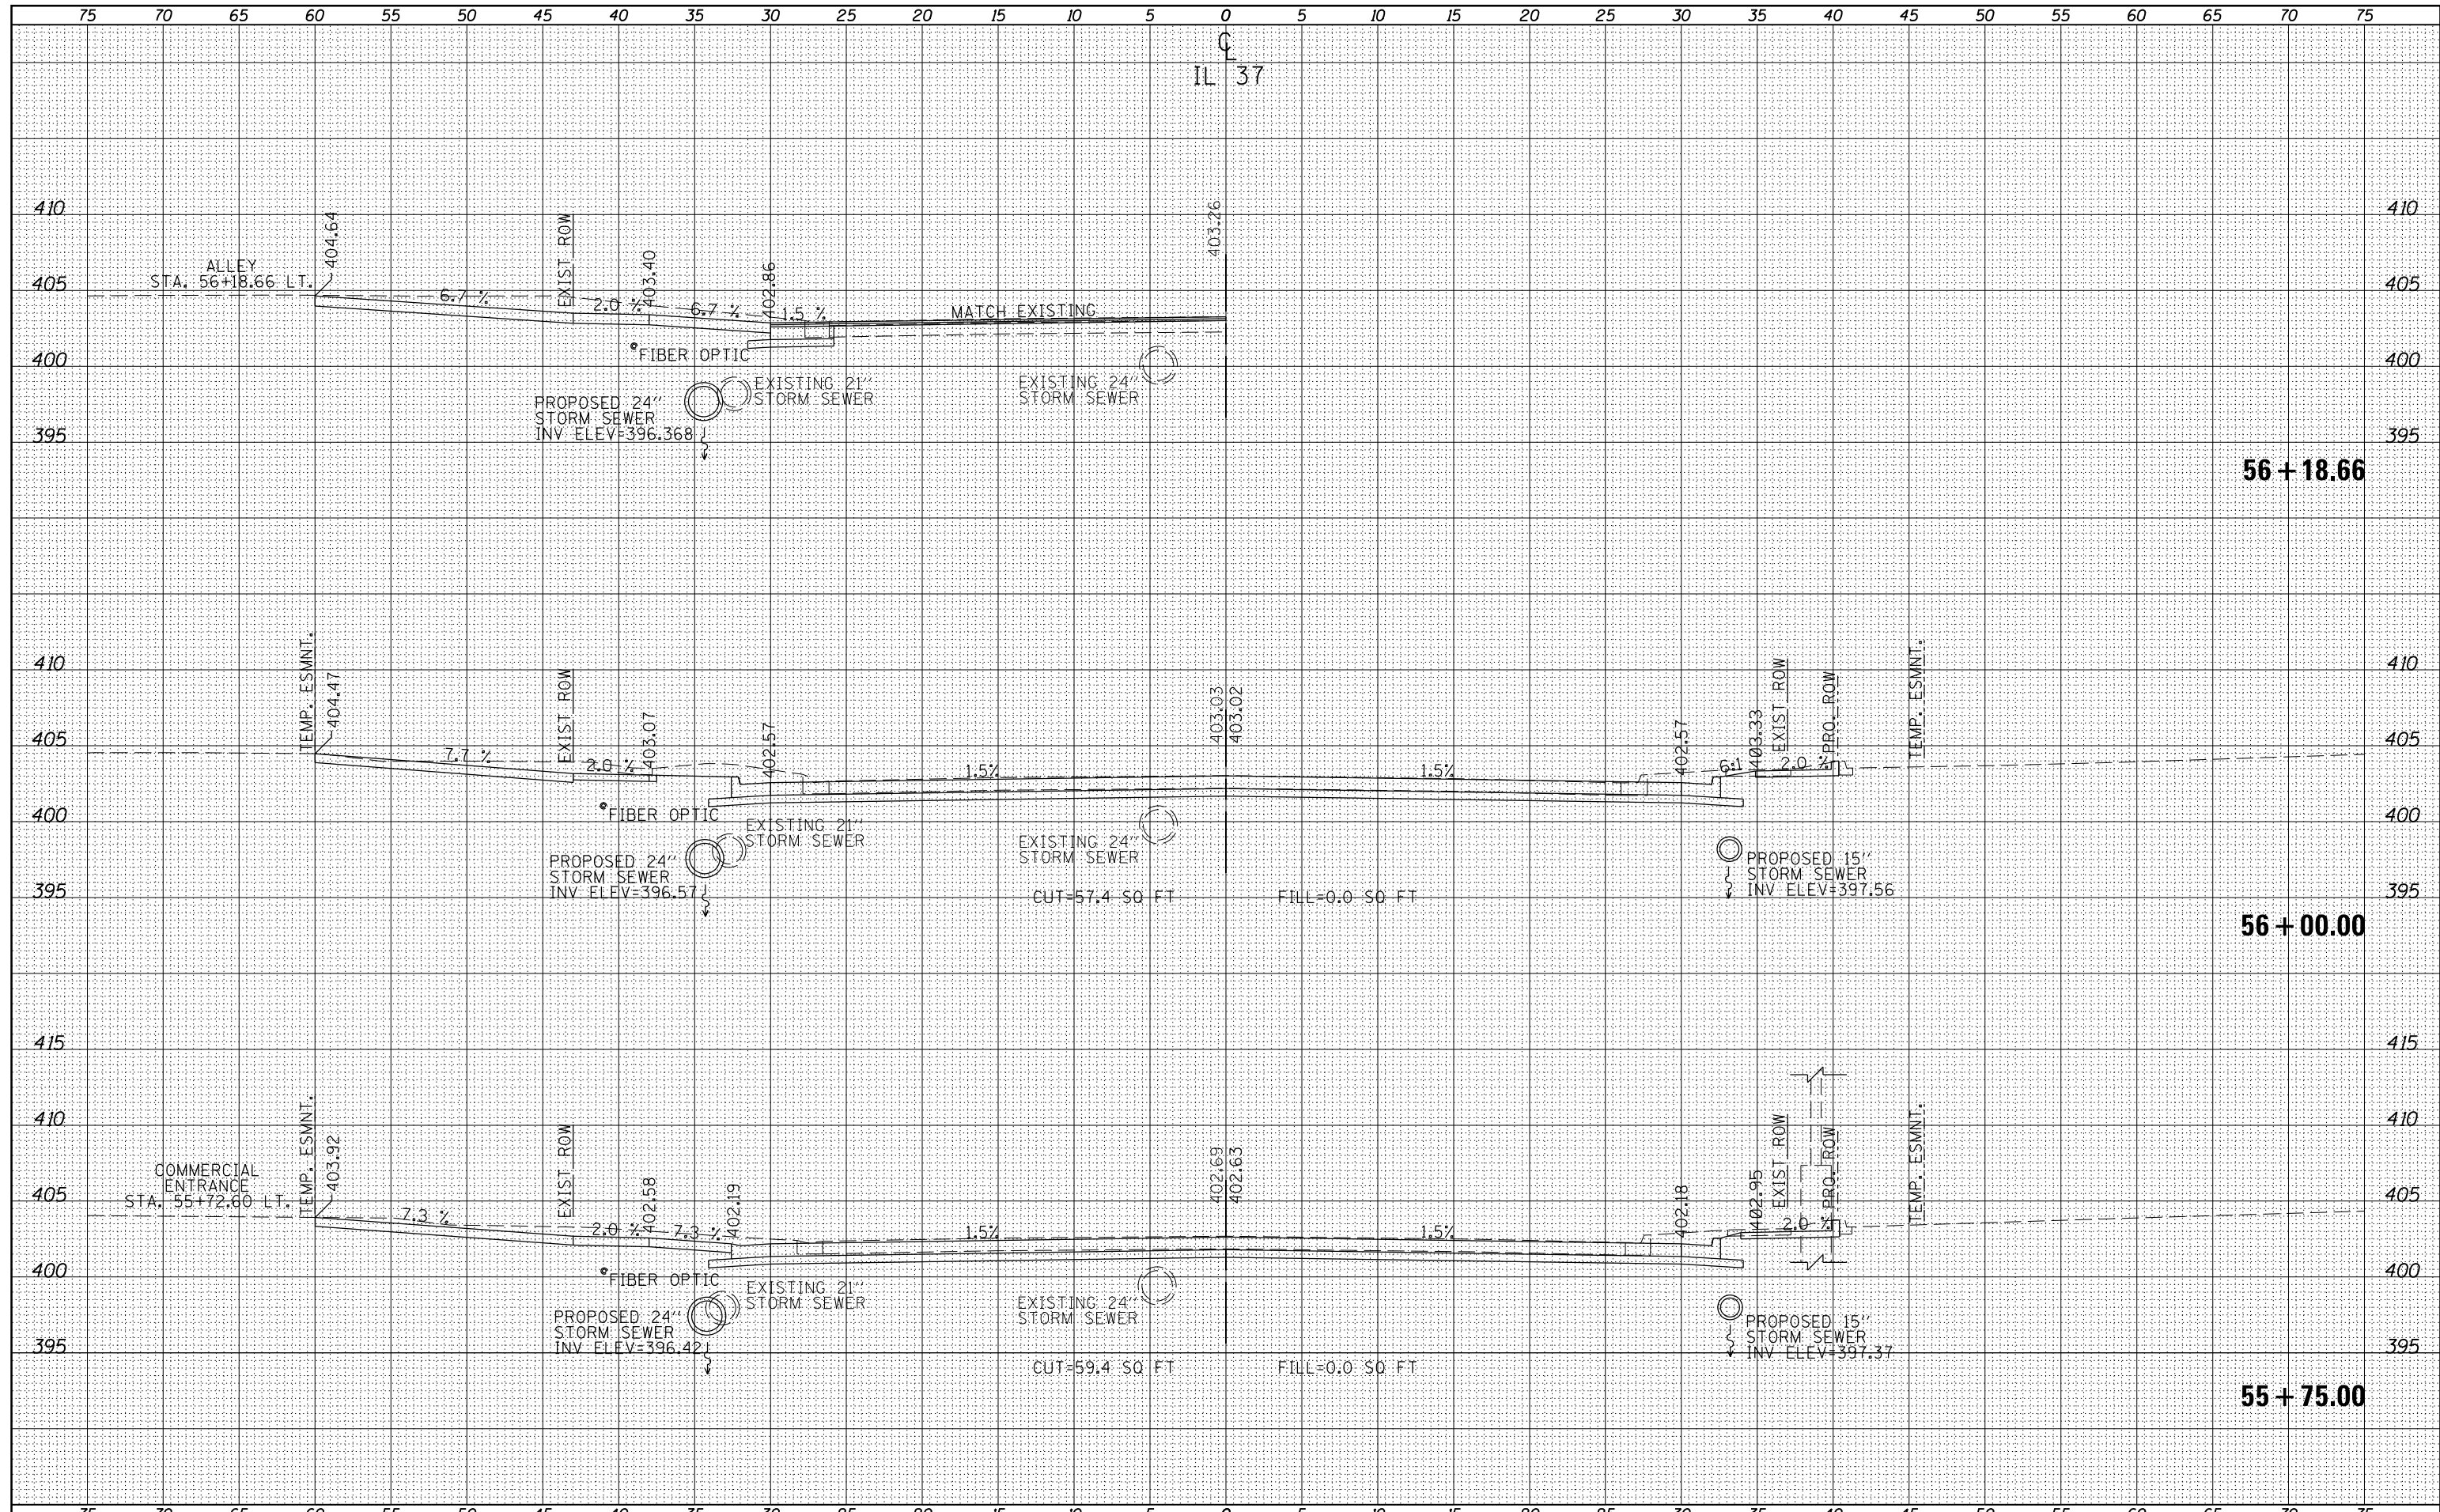

FILE NAME =	USER NAME = \$USERS	DESIGNED -	REVISED -	<b>STATE OF ILLINOIS</b> <b>DEPARTMENT OF TRANSPORTATION</b>	<b>CROSS SECTION SHEETS - IL 37</b>		F.A.U. R.T.E.	SECTION	COUNTY	TOTAL SHEETS	SHEET NO.
es:\pw_work\pwidot\puff\erae\d0293206\78288-shd\cs37.dgn		DRAWN -	REVISED -		9481	12(N-1)	FRANKLIN	94	63		
		CHECKED -	REVISED -		CONTRACT NO. 78288						
\$MODELNAME\$		DATE -	REVISED -		ILLINOIS FED. AID PROJECT						
				SCALE:	SHEET	OF	SHEETS	STA.	TO	STA.	