


BY	DATE

BY	DATE

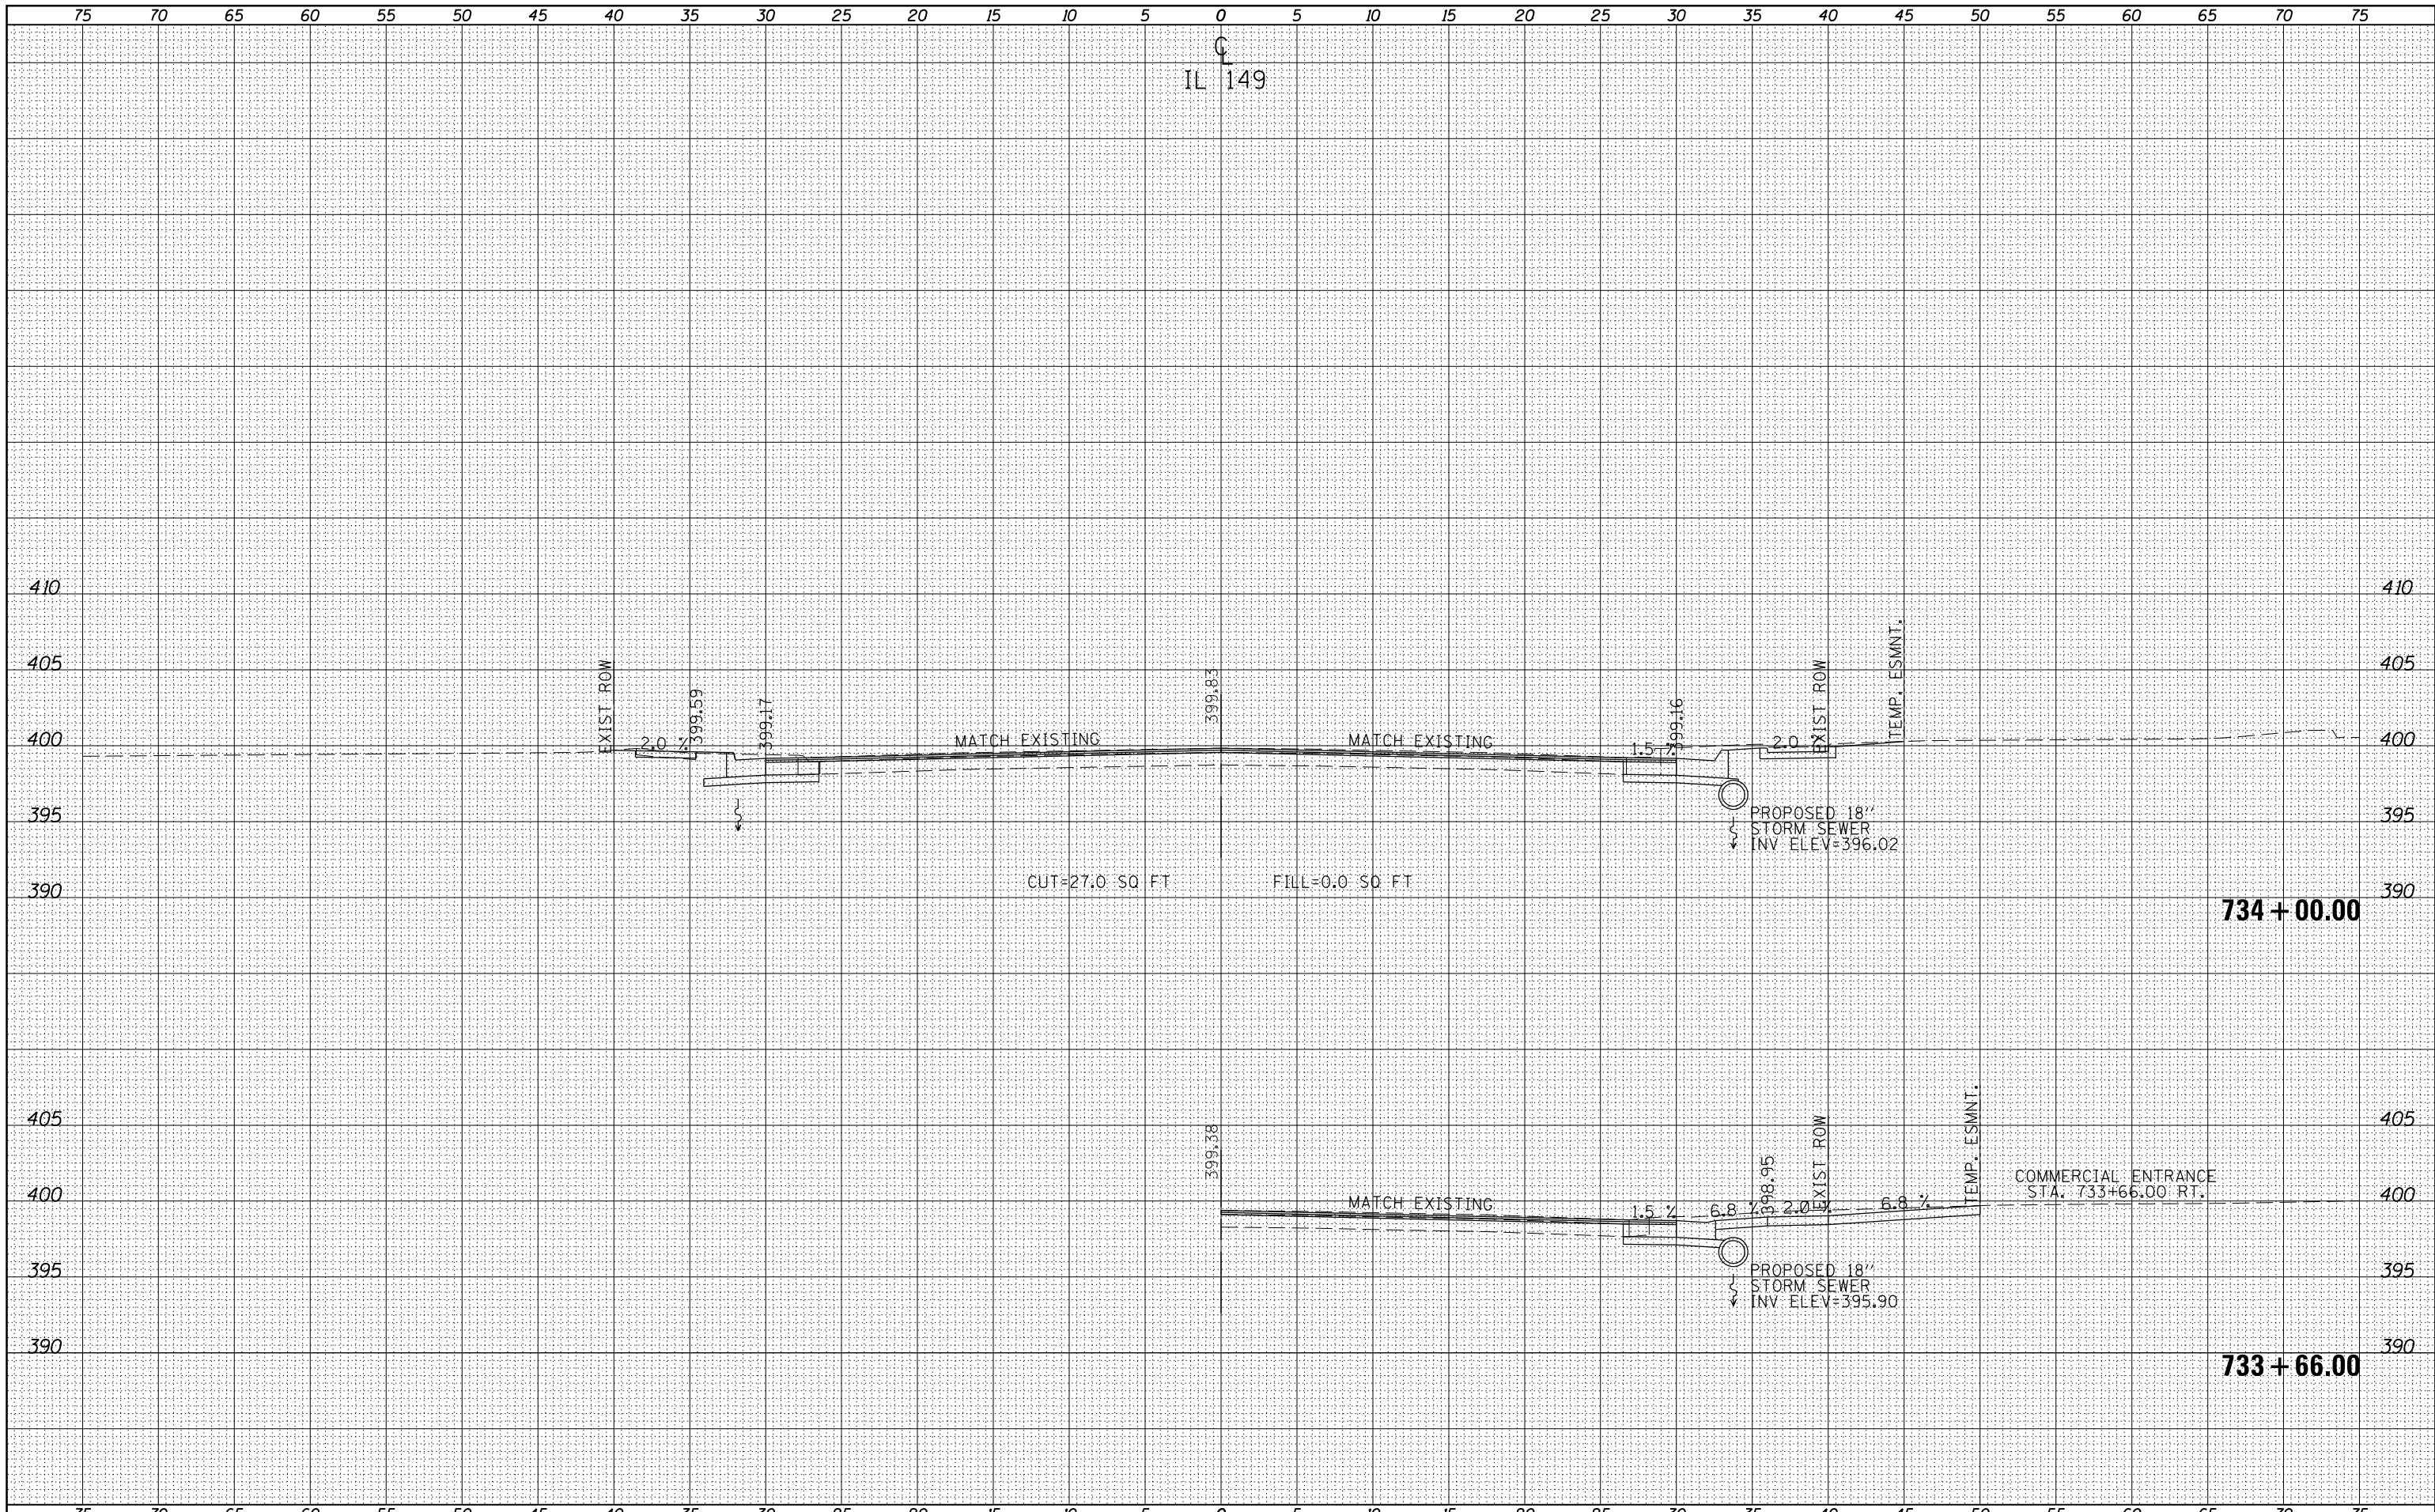

FILE NAME =
 c:\pw_work\pwidot\puffero\d293206\78288-sh...
 MODELNAME

USER NAME = *USERS*
 DRAWN -
 CHECKED -
 DATE -

REVISED -
 REVISED -
 REVISED -
 REVISED -

**STATE OF ILLINOIS
 DEPARTMENT OF TRANSPORTATION**

CROSS SECTION SHEETS - IL 149

SCALE: SHEET OF SHEETS STA. TO STA.

F.A.U. RTE.	SECTION	COUNTY	TOTAL SHEETS	SHEET NO.
9481	12(N-1)	FRANKLIN	94	67
		CONTRACT NO. 78288		

ILLINOIS FED. AID PROJECT