


DATE
BY
SURVEYED
PLOTTED
TEMPLATE
AREAS
CHECKED
FINAL
SURVEY
NOTE BOOK
NO.

DATE
BY
SURVEYED
PLOTTED
TEMPLATE
AREAS
CHECKED
ORIGINAL
SURVEY
NOTE BOOK
NO.

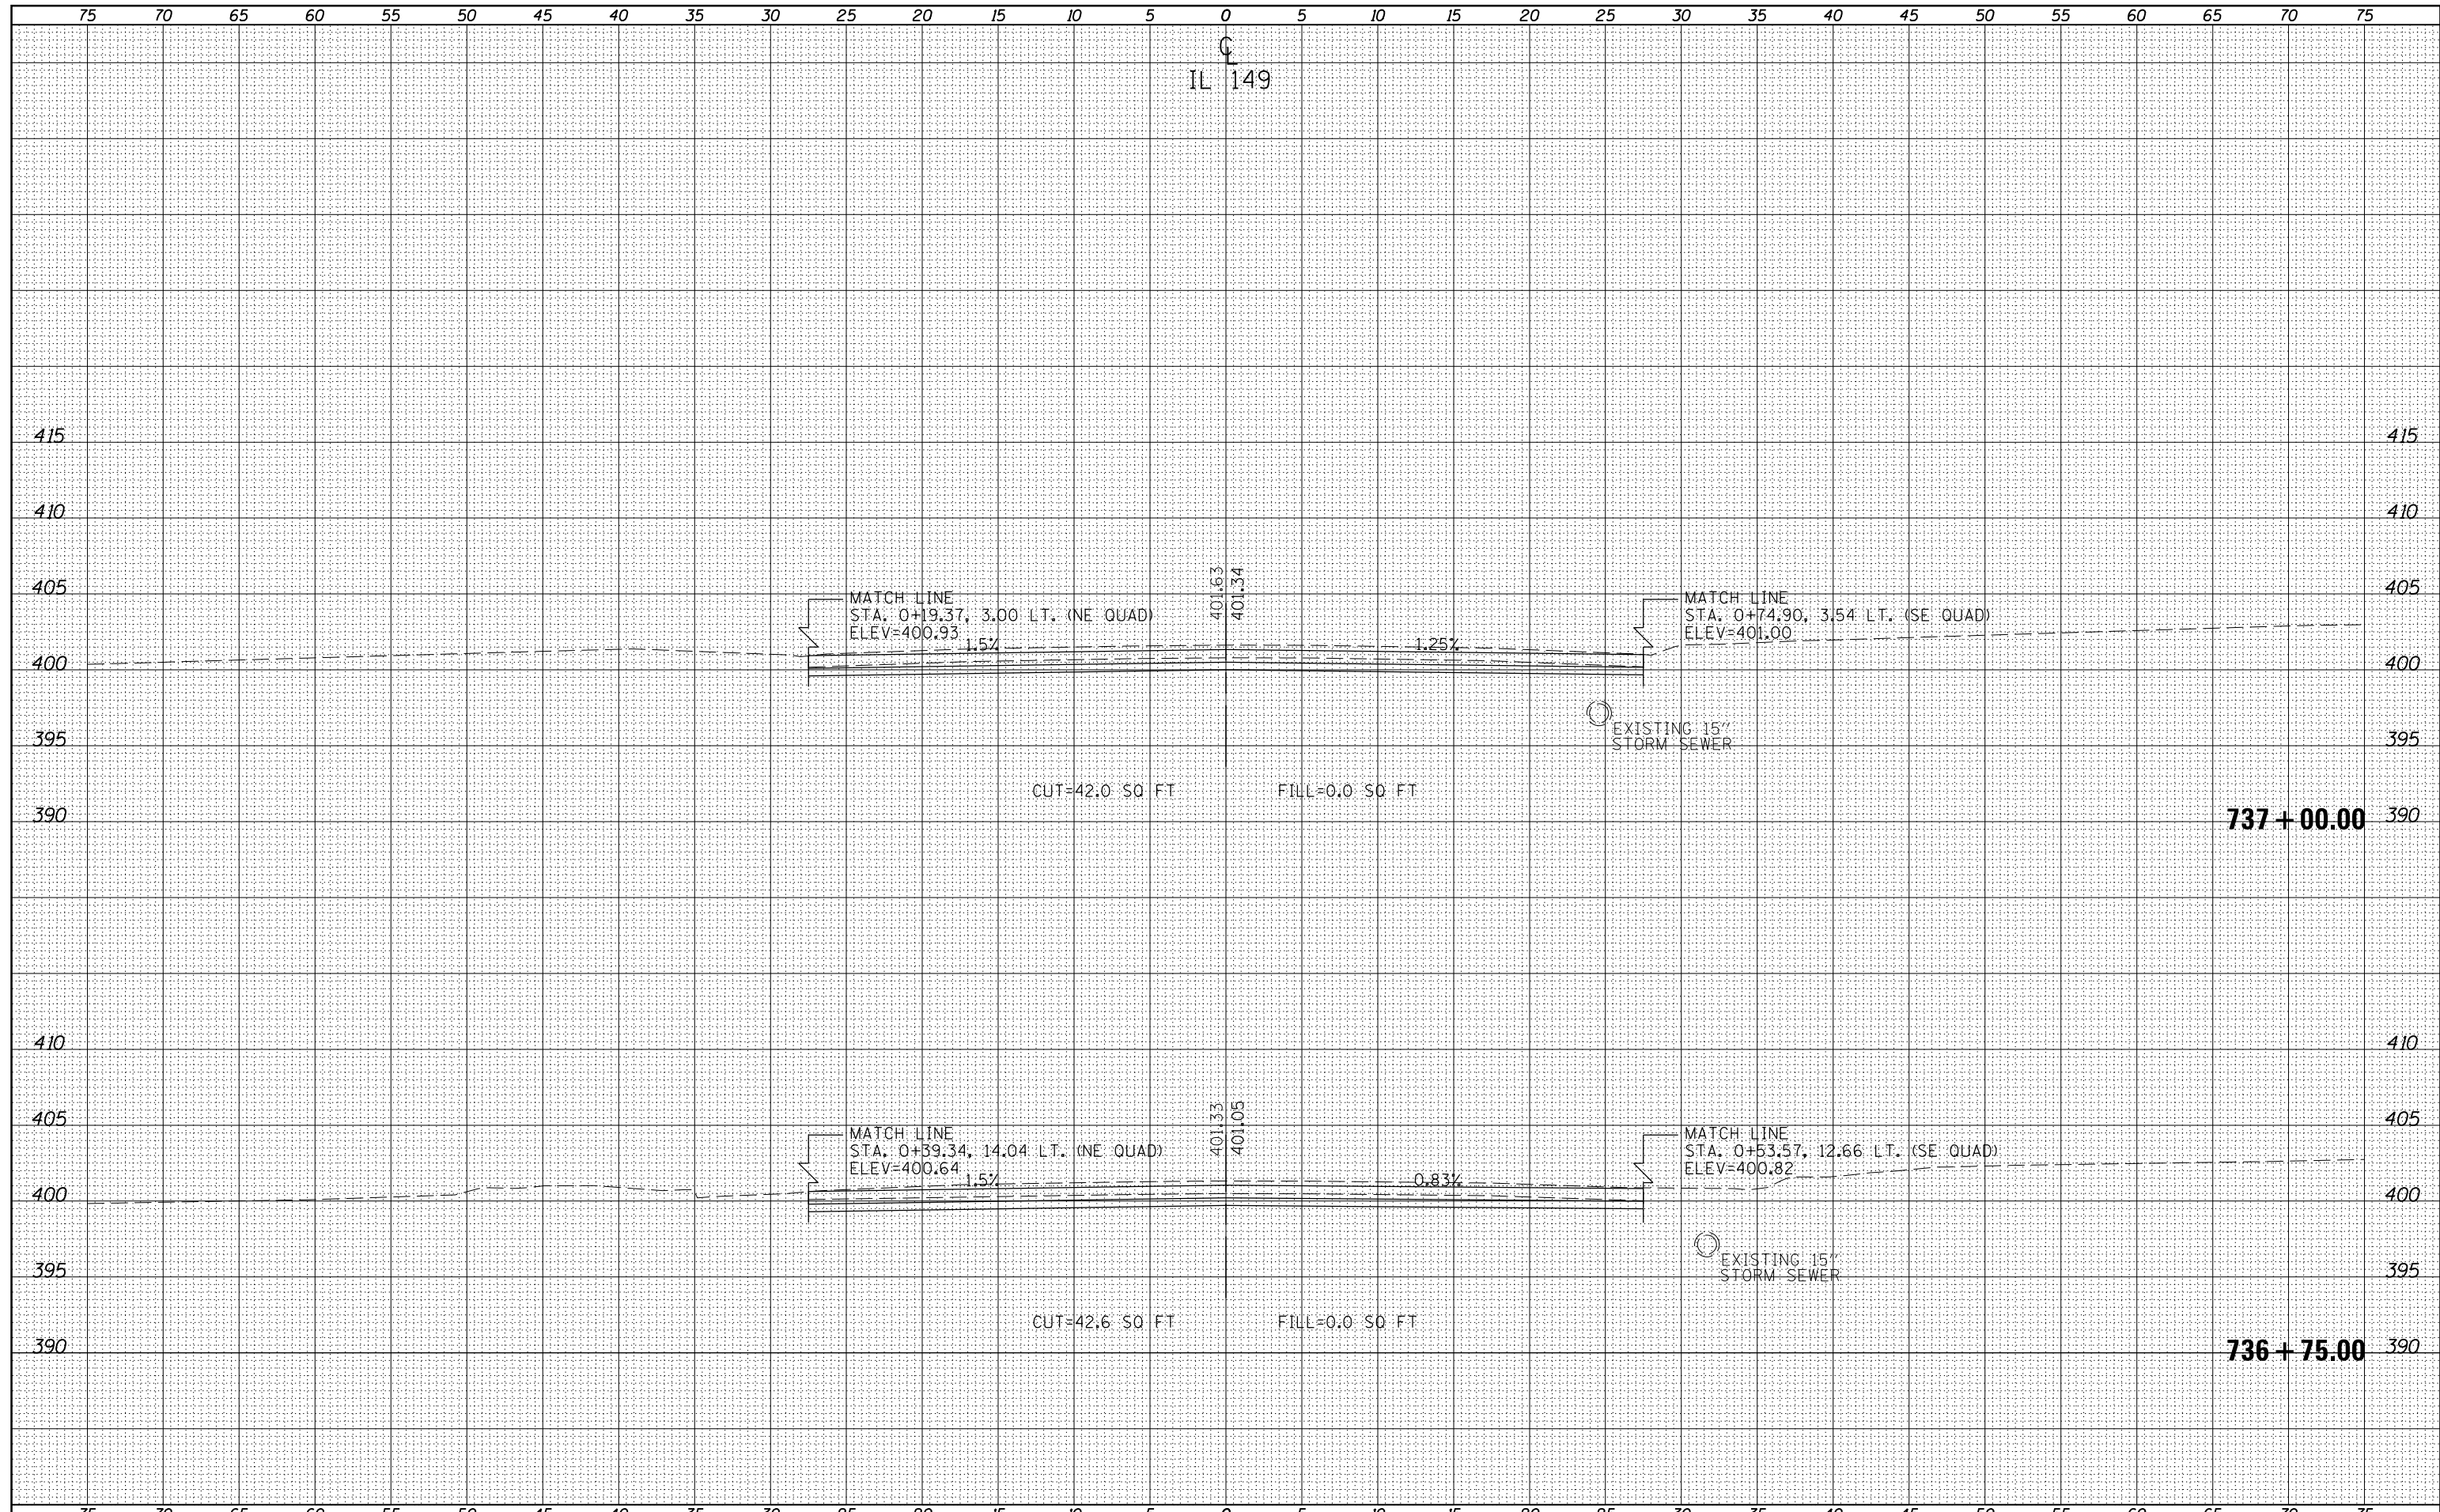

FILE NAME =  
 c:\pw\_work\pwork\pufferae\8293206\78288-shs149.dgn  
 PLOT SCALE = 10.0000 ' / in.  
 PLOT DATE = 3/22/2013

USER NAME = susers  
 DESIGNED -  
 DRAWN -  
 CHECKED -  
 DATE -

REvised -  
 REvised -  
 REvised -  
 REvised -

REvised -  
 REvised -  
 REvised -  
 REvised -

**STATE OF ILLINOIS**  
**DEPARTMENT OF TRANSPORTATION**

**CROSS SECTION SHEETS - IL 149**  
 SCALE: SHEET OF SHEETS STA. TO STA.

F.A.U. RTE. 9481	SECTION 12(N-1)	COUNTY FRANKLIN	TOTAL SHEETS 94	SHEET NO. 71
				CONTRACT NO. 78288
ILLINOIS FED. AID PROJECT				