


DATE	
BY	
FINAL SURVEY NO.	
SURVEYED	
PLOTTED	
TEMPLATE	
AREAS CHECKED	

DATE	
BY	
ORIGINAL SURVEY NO.	
SURVEYED	
PLOTTED	
TEMPLATE	
AREAS CHECKED	

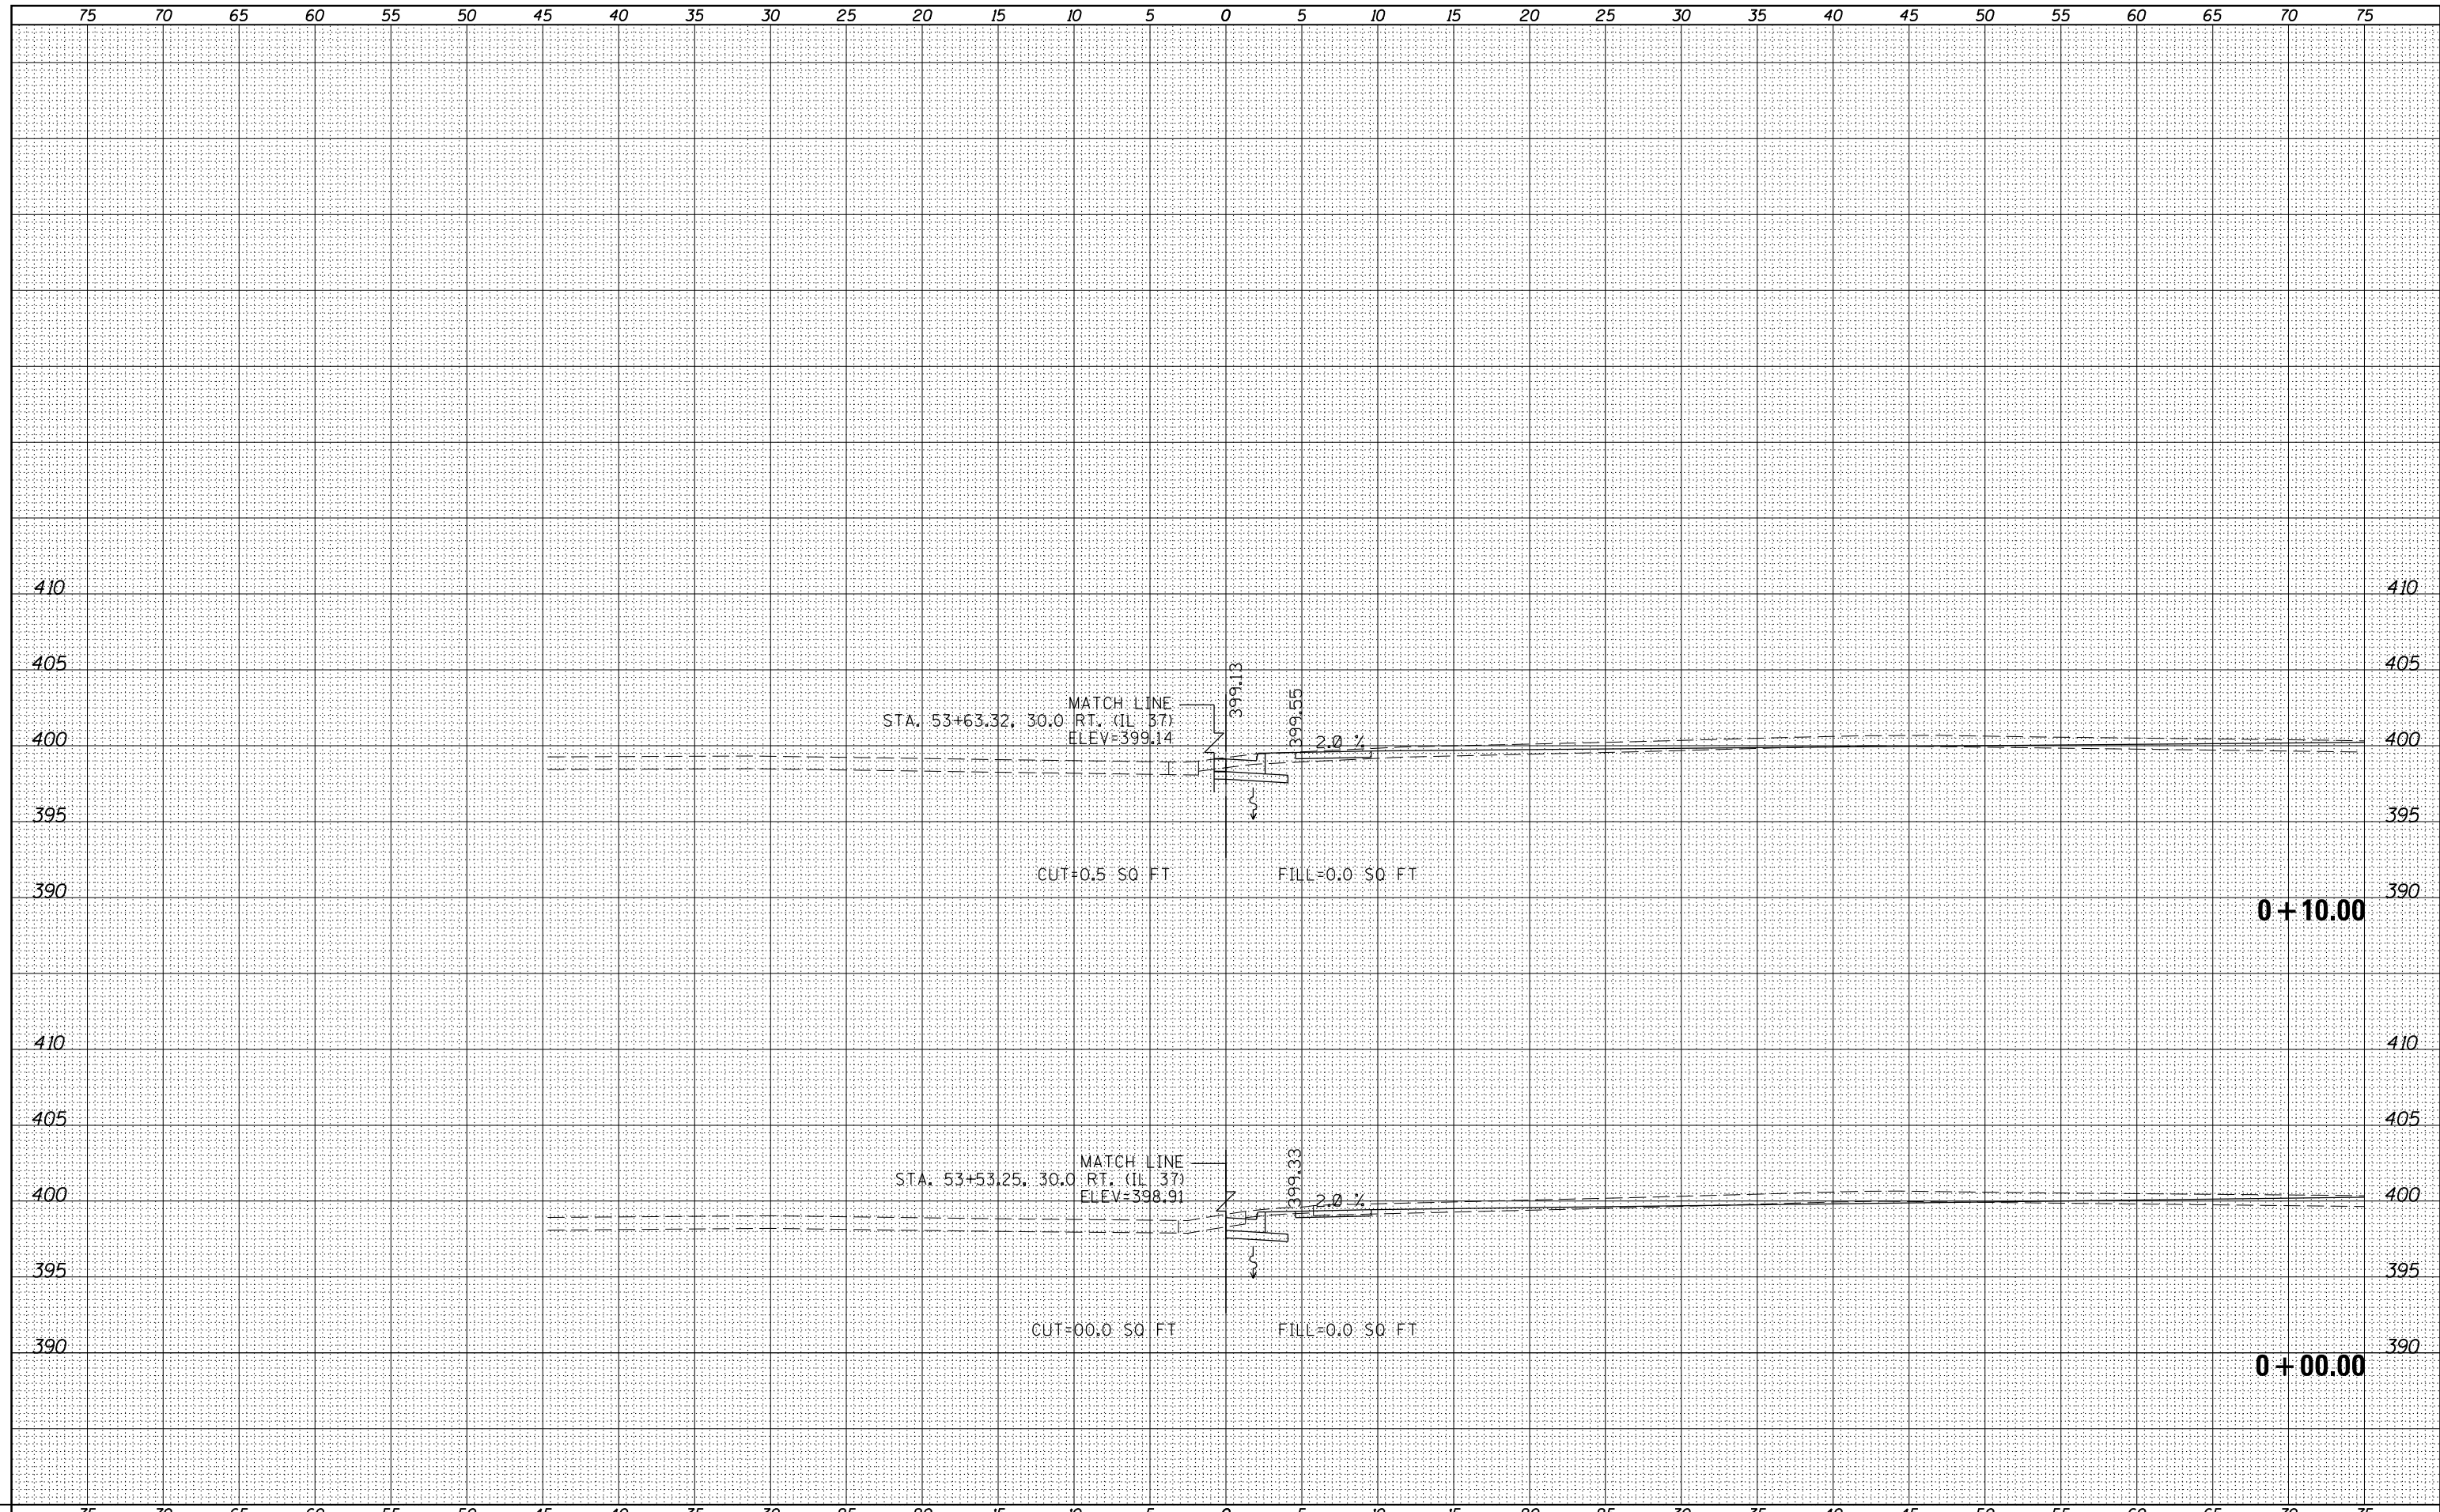

FILE NAME =	USER NAME = \$USERS	DESIGNED -	REVISÉD -	STATE OF ILLINOIS DEPARTMENT OF TRANSPORTATION	CROSS SECTION SHEETS - NORTHWEST QUADRANT	F.A.U. RTÉ.	SECTION	COUNTY	TOTAL SHEETS	SHEET NO.	
es:\pw_work\pwidot\pufferae\d8293206\78288-sh	ks-quad.dgn	DRAWN -	REVISÉD -			9481	12(N-1)	FRANKLIN	94	74	
\$MODELNAME\$	PLOT SCALE = 10.0000' / in.	CHECKED -	REVISÉD -			CONTRACT NO. 78288					
	PLOT DATE = 3/22/2013	DATE -	REVISÉD -			ILLINOIS FED. AID PROJECT					