


DATE	
BY	
ORIGINAL SURVEY NO.	
SURVEYED	
PLOTTED	
TEMPLATE	
AREAS	
CHECKED	

DATE	
BY	
ORIGINAL SURVEY NO.	
SURVEYED	
PLOTTED	
TEMPLATE	
AREAS	
CHECKED	

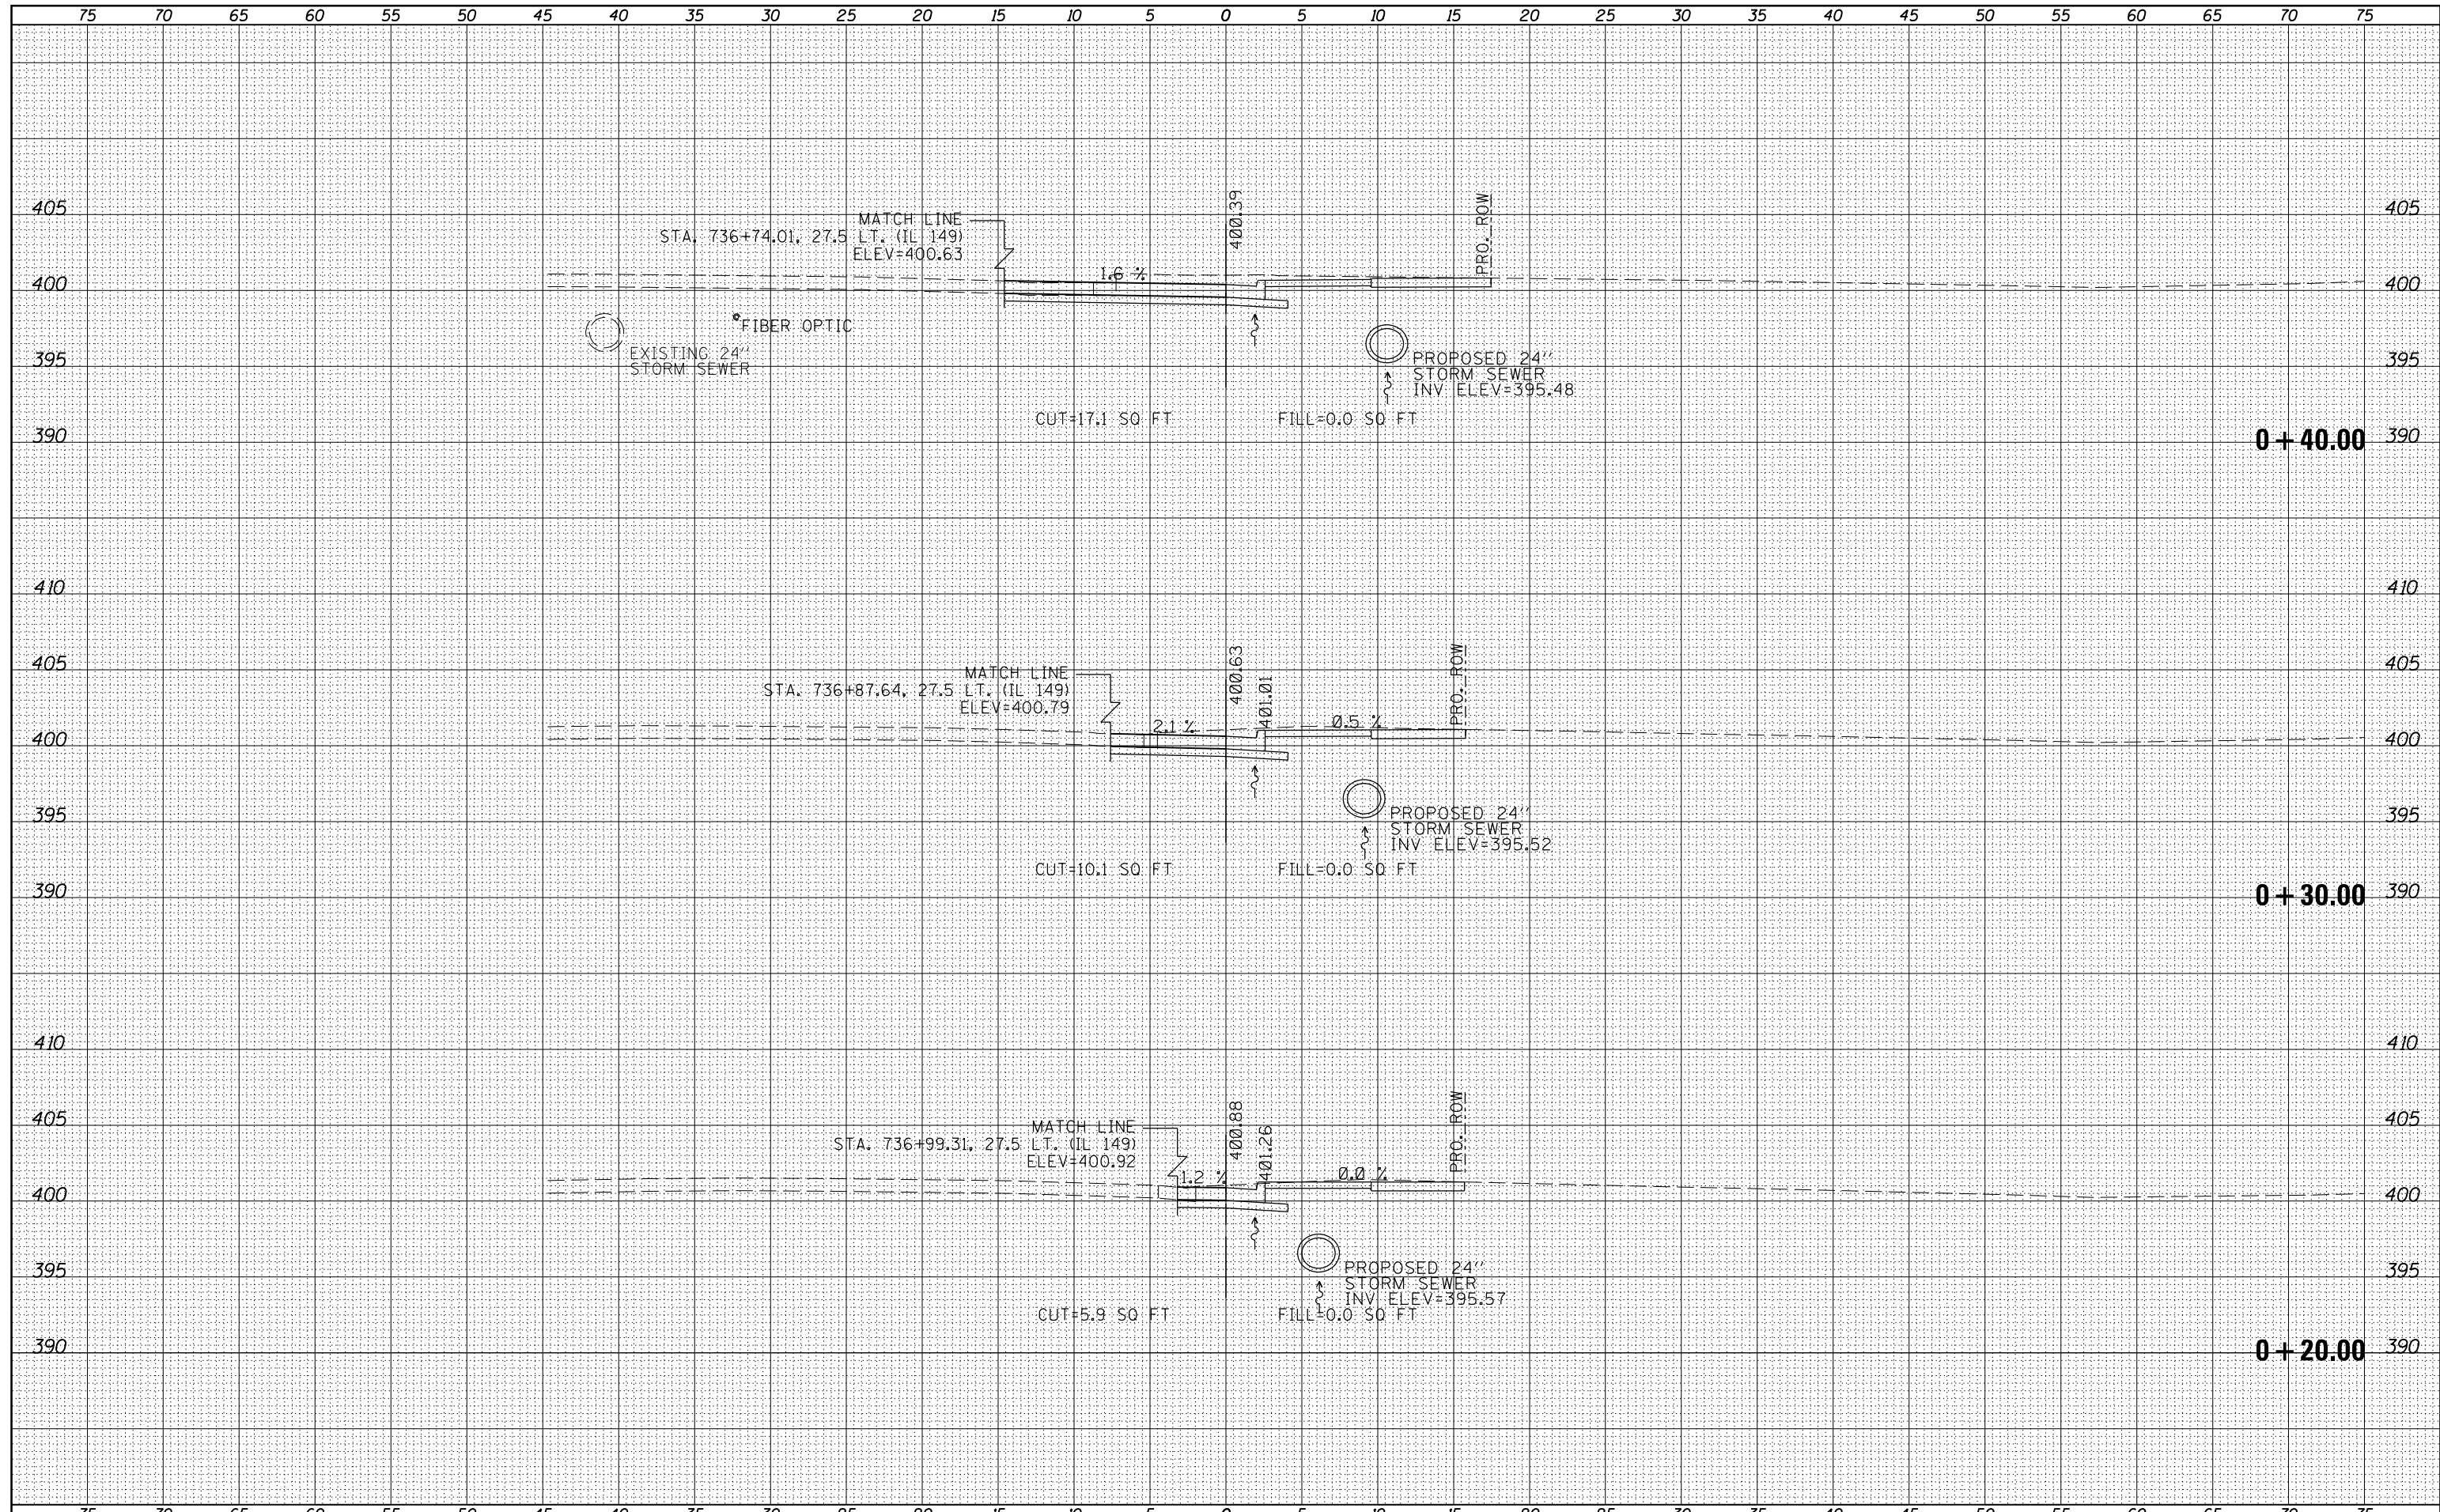

FILE NAME =	USER NAME = susers	DESIGNED -	REVISÉD -	STATE OF ILLINOIS DEPARTMENT OF TRANSPORTATION	CROSS SECTION SHEETS - NORTHEAST QUADRANT	F.A.U. RTÉ.	SECTION	COUNTY	TOTAL SHEETS	SHEET NO.
es:\pw_work\pwidot\pufferae\d0293206\78288-sh-t	ks-quad.dgn	DRAWN -	REVISÉD -			9481	12(N-1)	FRANKLIN	94	80
PLOT SCALE = 10.0000' / in.	CHECKED -	REVISÉD -	CONTRACT NO. 78288							
PLOT DATE = 3/22/2013	DATE -	REVISÉD -	ILLINOIS FED. AID PROJECT							