


75 70 65 60 55 50 45 40 35 30 25 20 15 10 5 0 5 10 15 20 25 30 35 40 45 50 55 60 65 70 75

FINAL SURVEY NO.	SURVEYED	DATE
NOTE BOOK	PLOTTED	
	TEMPLATE	
	AREAS CHECKED	

ORIGINAL SURVEY NO.	SURVEYED	DATE
	PLOTTED	
	TEMPLATE	
	AREAS CHECKED	

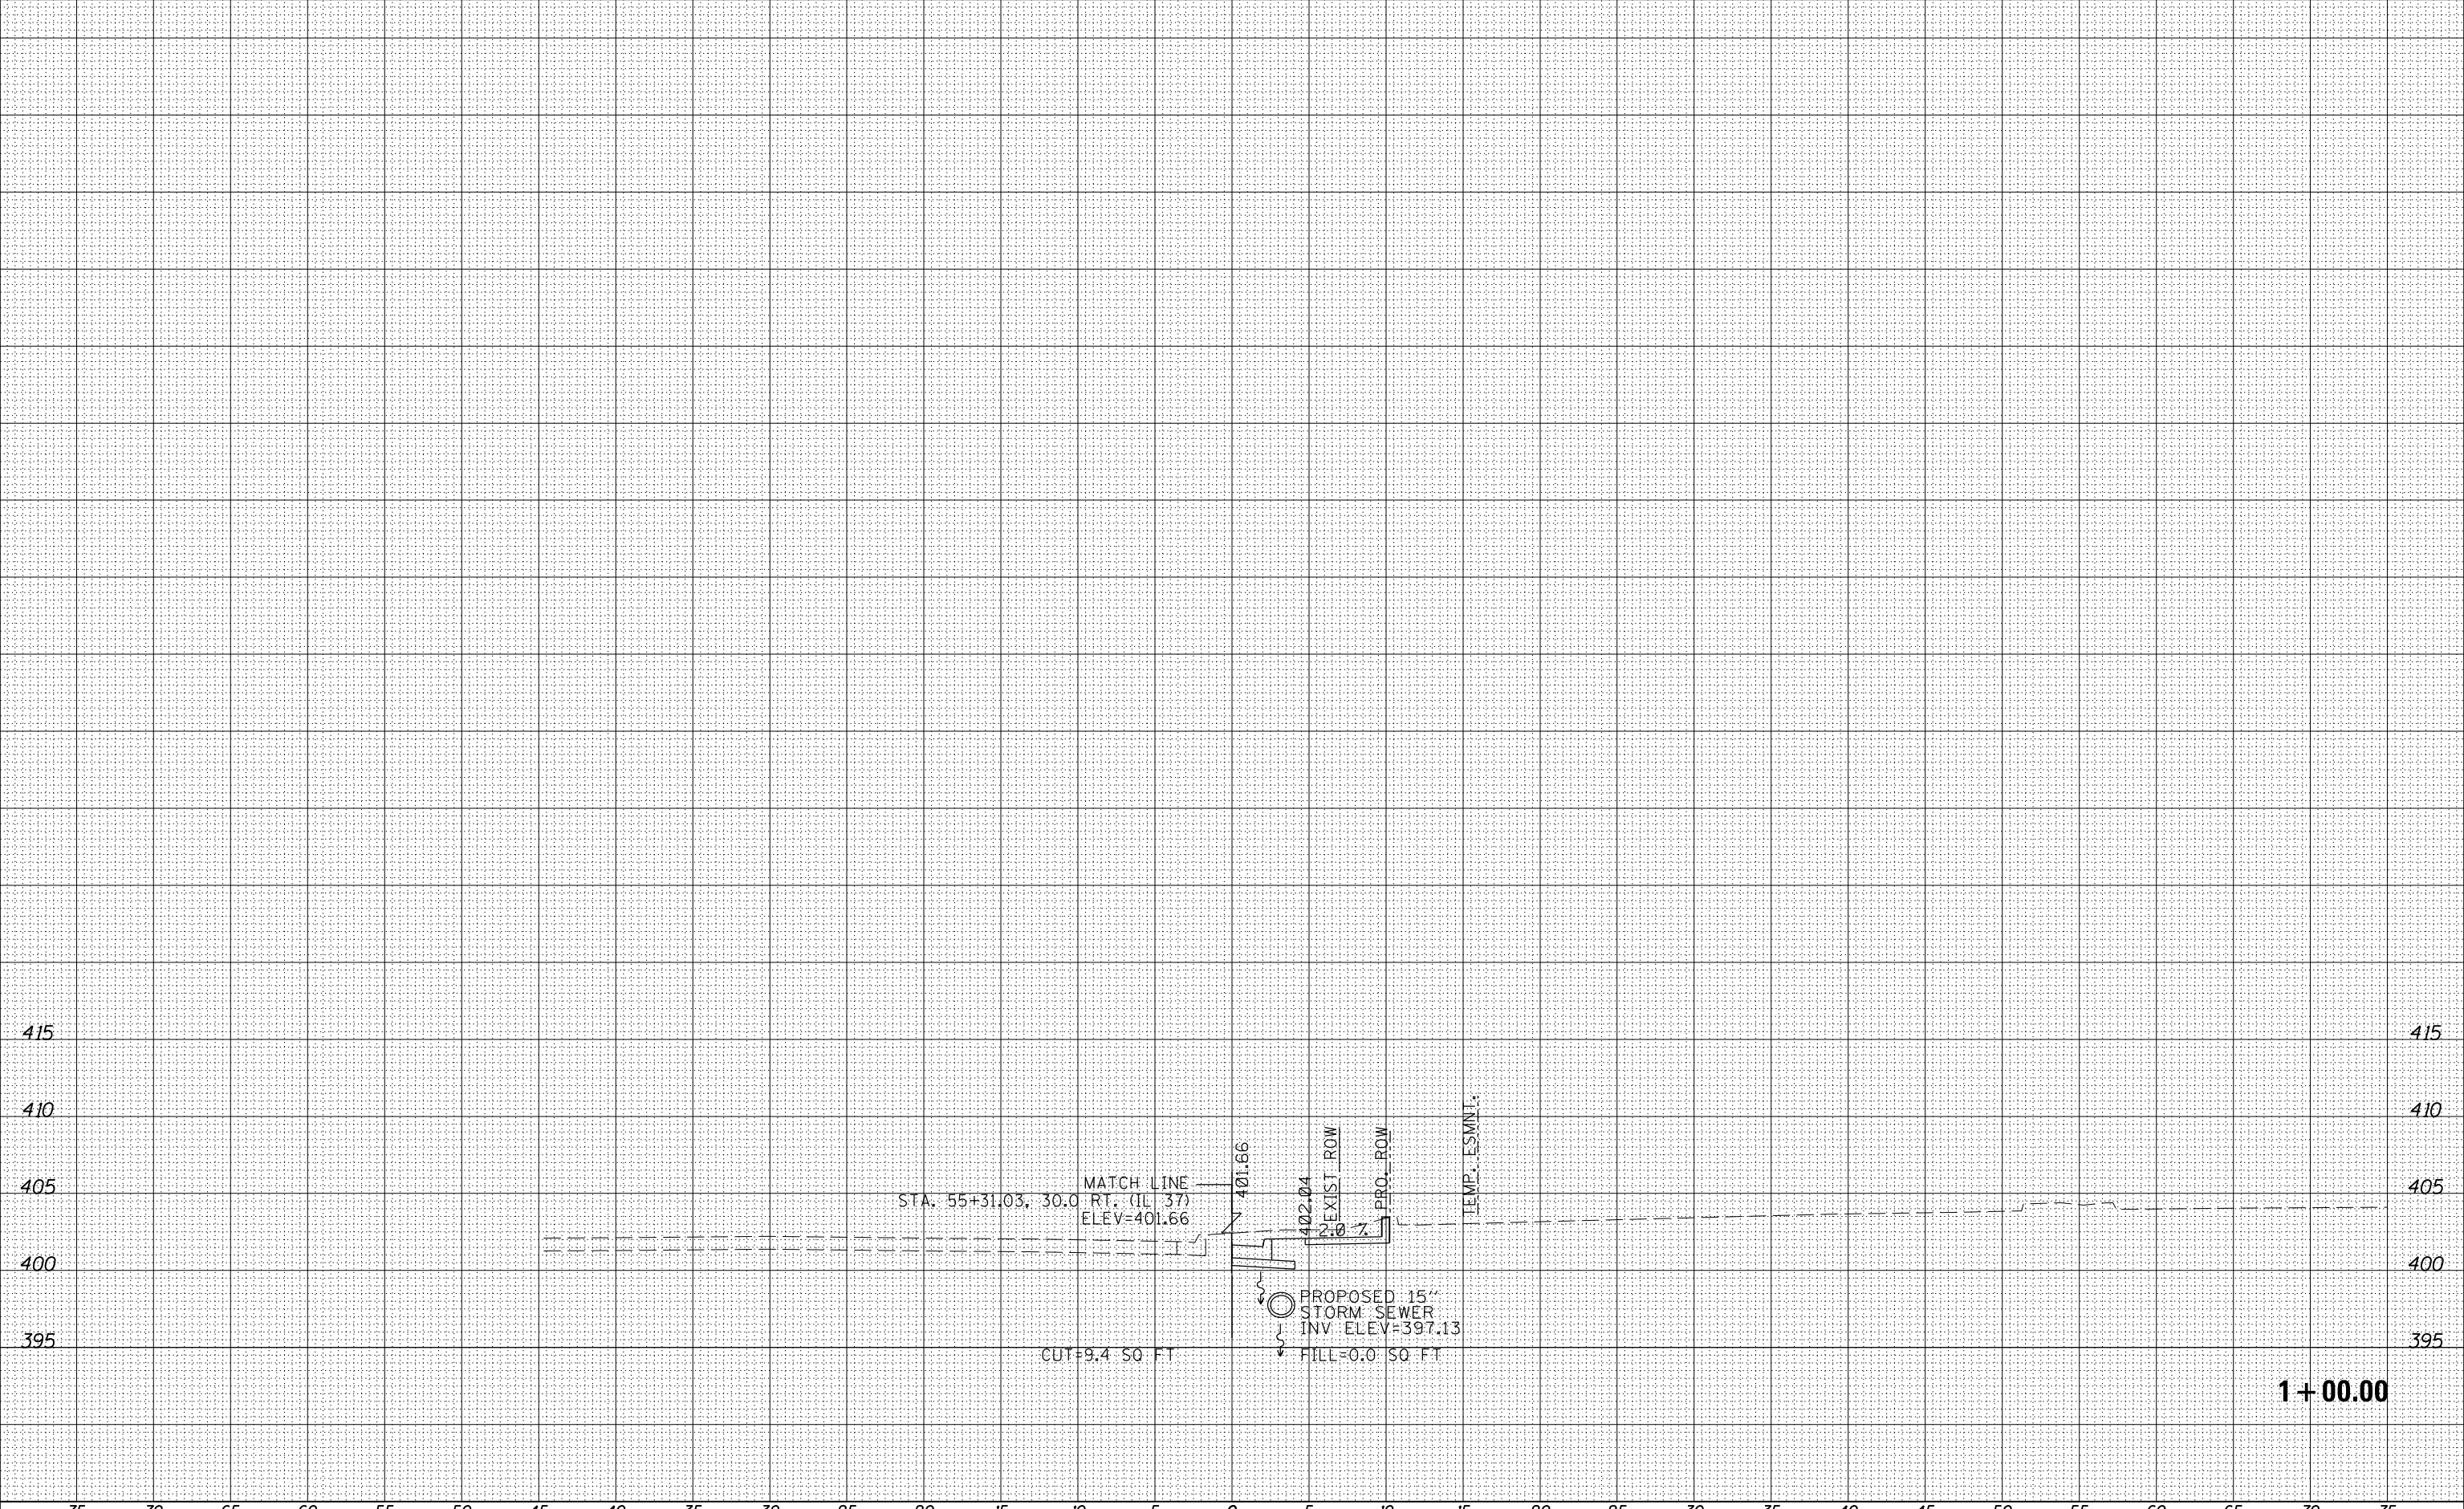

1+00.00

FILE NAME =	USER NAME = \$USERS	DESIGNED -	REVISSED -	<b>STATE OF ILLINOIS          DEPARTMENT OF TRANSPORTATION</b>	<b>CROSS SECTION SHEETS - SOUTHWEST QUADRANT</b>			F.A.U. RTE.	SECTION	COUNTY	TOTAL SHEETS	SHEET NO.	
es:\pw_work\pwidot\pufferae\0293206\78288-shd	ks-quad.dgn	DRAWN -	REVISSED -					9481	12(N-1)	FRANKLIN	94	89	
\$MODELNAME\$	PLOT SCALE = 10.0000' / in.	CHECKED -	REVISSED -		SCALE:			SHEET	OF	SHEETS	STA.	TO	STA.
	PLOT DATE = 3/22/2013	DATE -	REVISSED -		ILLINOIS FED. AID PROJECT								