


|              |               |
|--------------|---------------|
| DATE         |               |
| BY           |               |
| FINAL SURVEY | SURVEYED      |
| NOTE BOOK    | PLOTTED       |
| NO.          | TEMPLATE      |
|              | AREAS CHECKED |
|              | AREAS CHECKED |

|                 |               |
|-----------------|---------------|
| DATE            |               |
| BY              |               |
| ORIGINAL SURVEY | SURVEYED      |
| NOTE BOOK       | PLOTTED       |
| NO.             | TEMPLATE      |
|                 | AREAS CHECKED |
|                 | AREAS CHECKED |

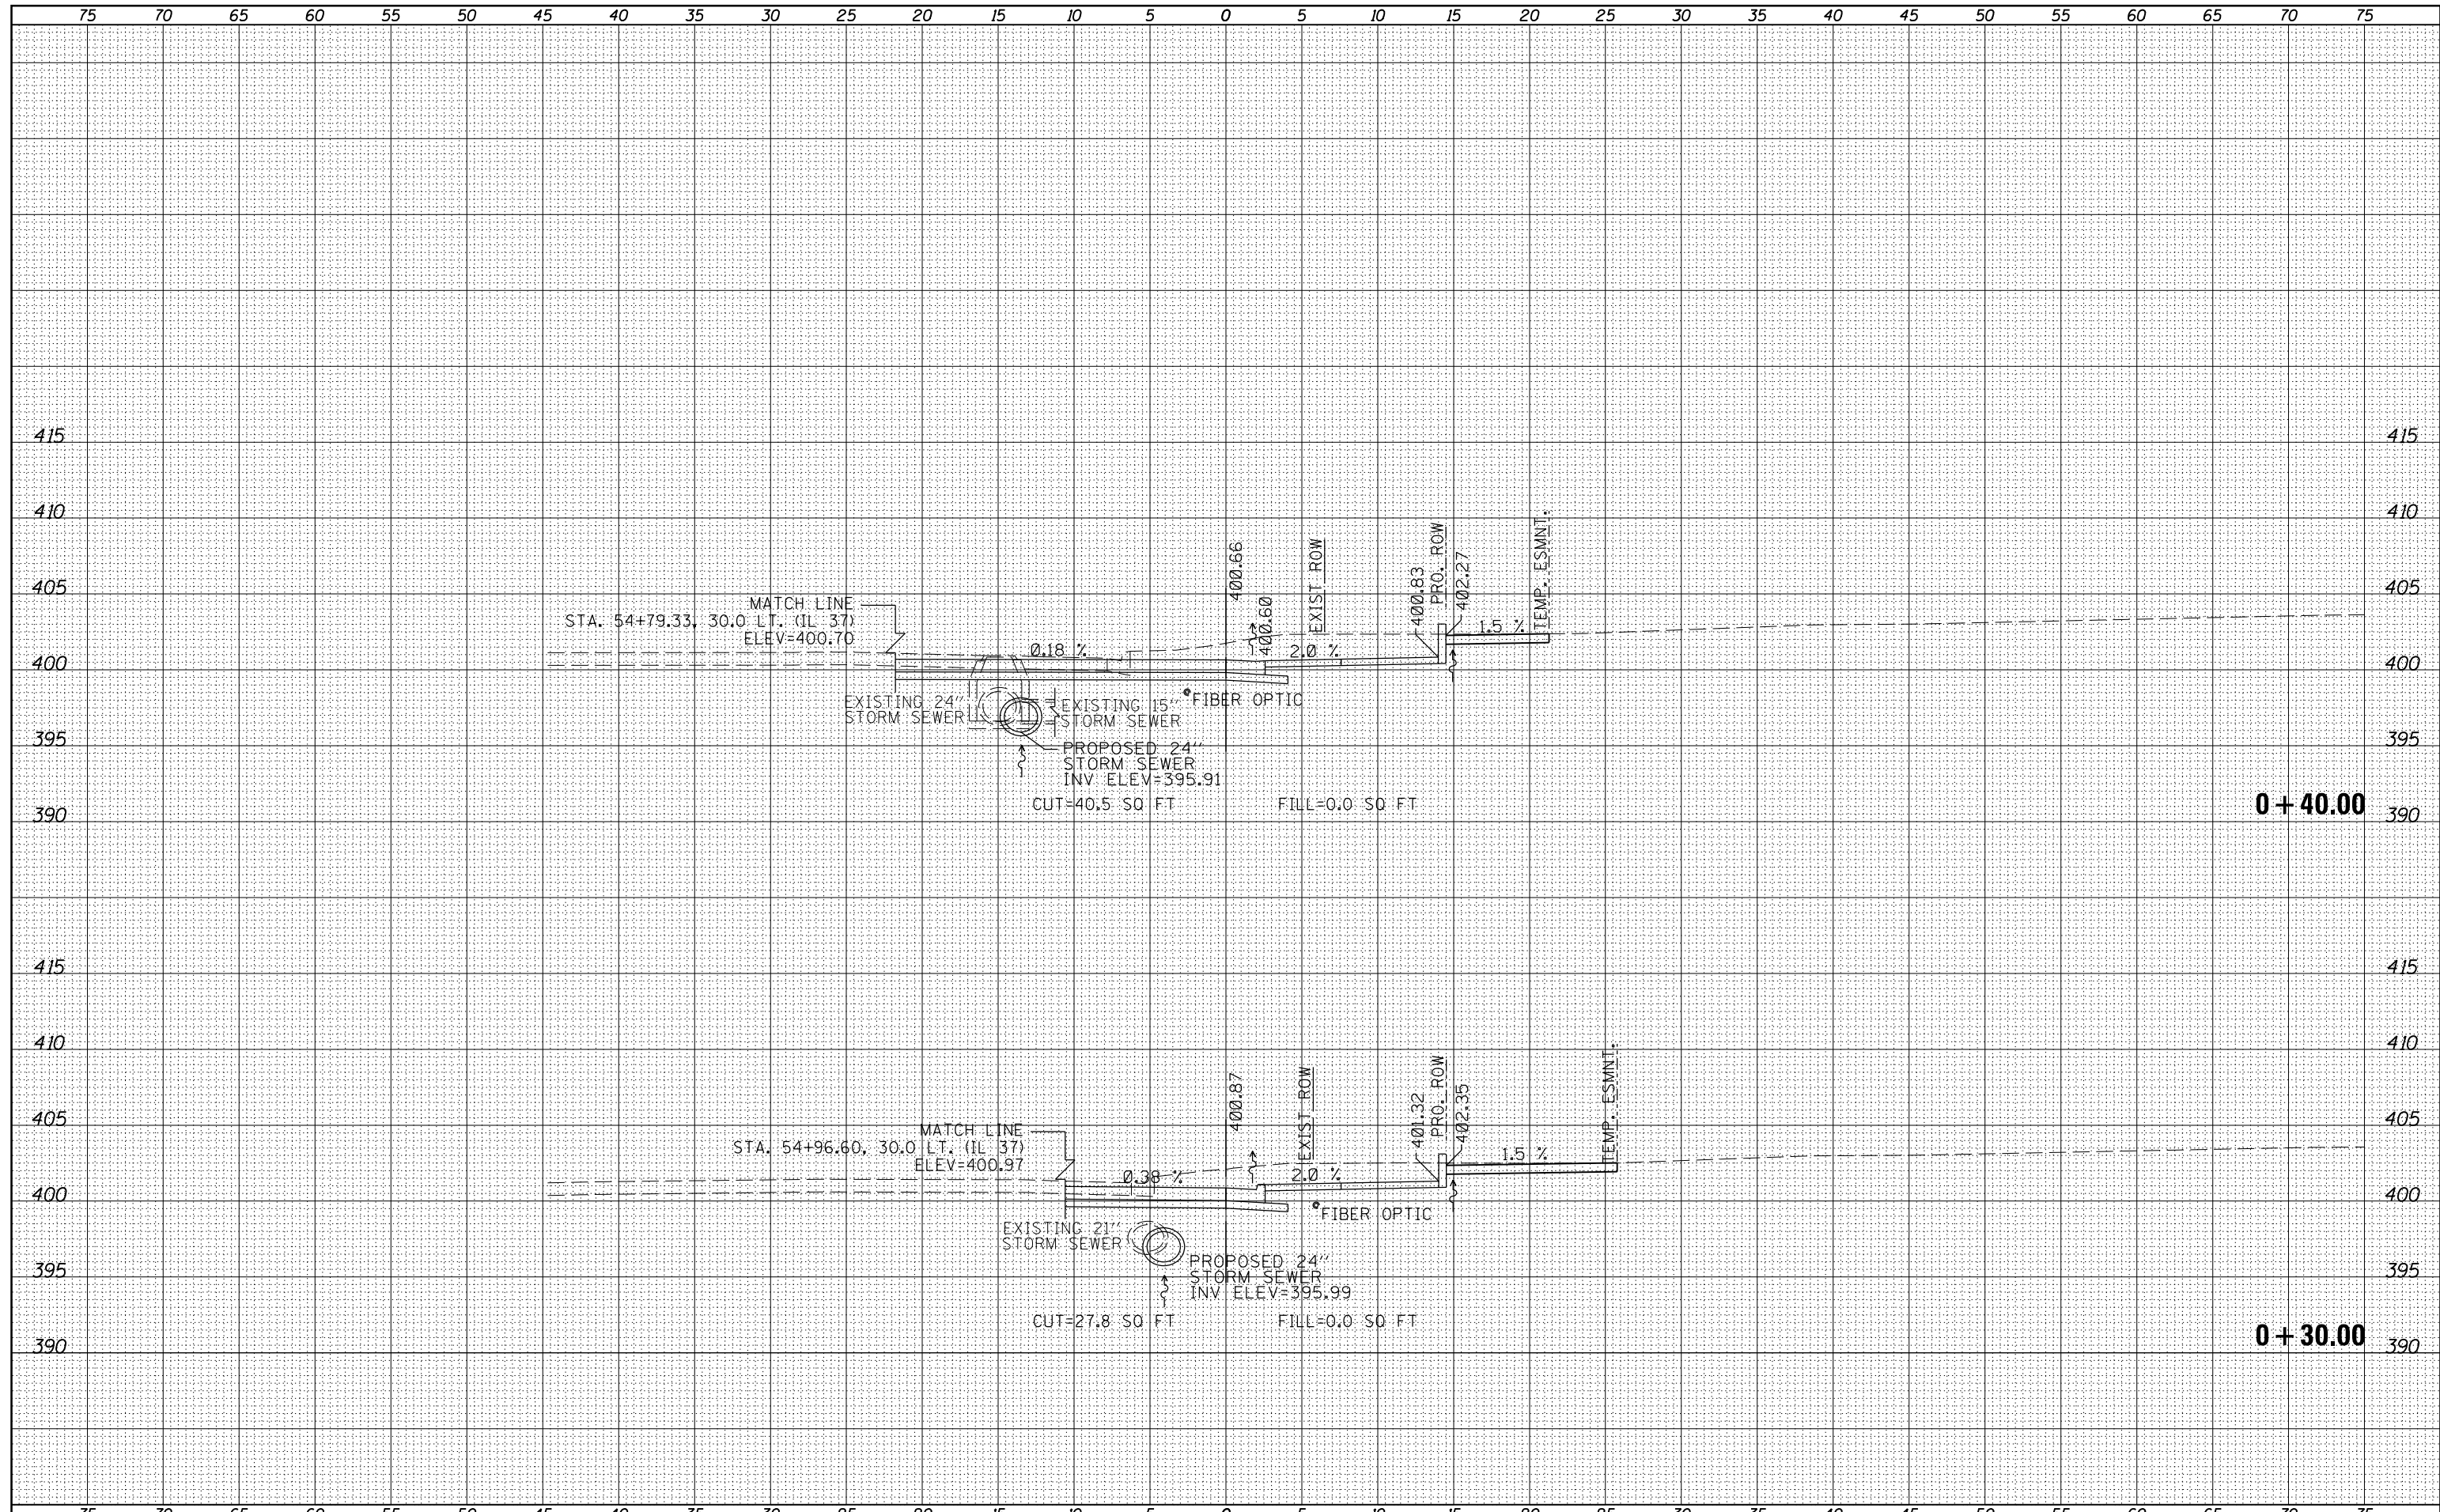

|  |                     |            |           |   |  |  |  |  |                    |         |          |              |           |
|--|---------------------|------------|-----------|---|--|--|--|--|--------------------|---------|----------|--------------|-----------|
| FILE NAME =  | USER NAME = \$USERS | DESIGNED - | REVISED - | <b>STATE OF ILLINOIS<br/>DEPARTMENT OF TRANSPORTATION</b> | <b>CROSS SECTION SHEETS - SOUTHEAST QUADRANT</b> |  |  |  | F.A.U. RTE.        | SECTION | COUNTY   | TOTAL SHEETS | SHEET NO. |
| es:\pw_work\p\dot\pufferae\d0293206\78288-sh-t\ss-quad.dgn |                     | DRAWN -    | REVISED - |   |  |  |  |  | 9481               | 12(N-1) | FRANKLIN | 94           | 91        |
| PLOT SCALE = 10.0000' / in.                                |                     | CHECKED -  | REVISED - |   | SCALE: SHEET OF SHEETS STA. TO STA.              |  |  |  | CONTRACT NO. 78288 |         |          |              |           |
| \$MODELNAME\$  |                     | DATE -     | REVISED - |   | ILLINOIS FED. AID PROJECT                        |  |  |  |                    |         |          |              |           |