


DATE	
BY	
FINAL SURVEY	SURVEYED
NOTE BOOK NO.	PLOTTED
	TEMPLATE
	AREAS CHECKED

DATE	
BY	
ORIGINAL SURVEY	SURVEYED
NOTE BOOK NO.	PLOTTED
	TEMPLATE
	AREAS CHECKED

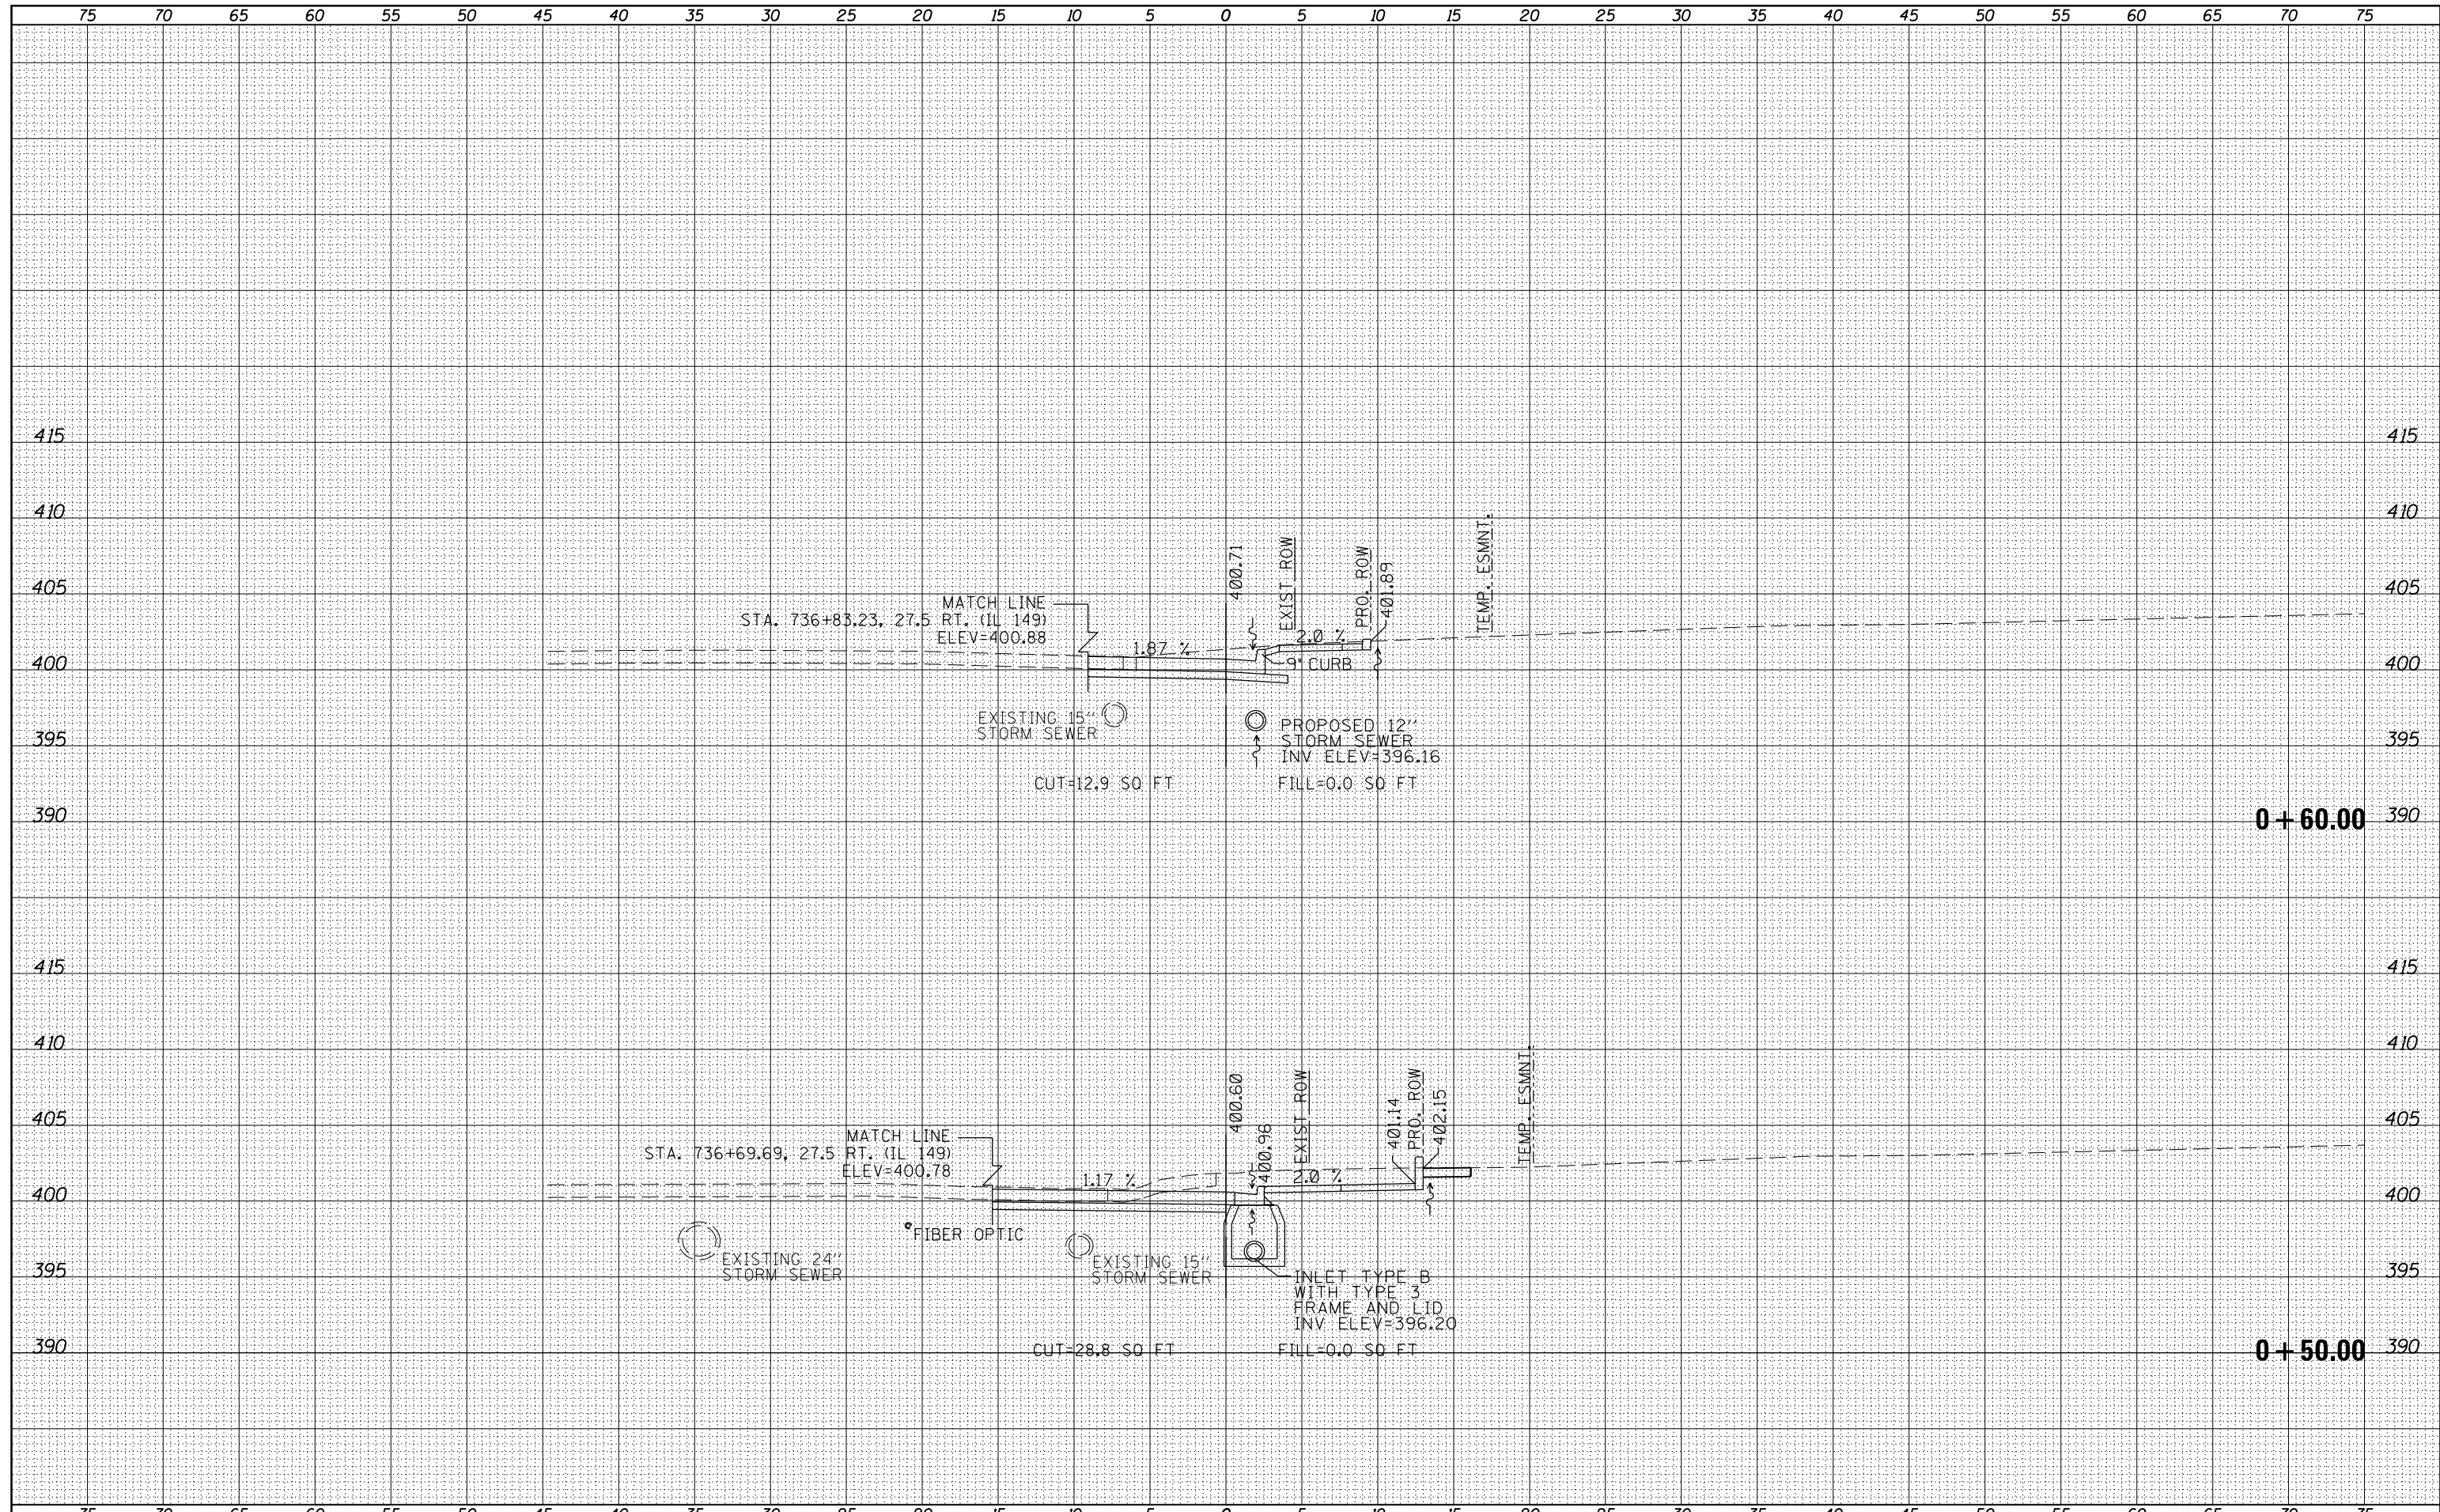

FILE NAME =	USER NAME = \$USERS	DESIGNED -	REVISED -	STATE OF ILLINOIS DEPARTMENT OF TRANSPORTATION	CROSS SECTION SHEETS - SOUTHEAST QUADRANT	F.A.U. RTÉ.	SECTION	COUNTY	TOTAL SHEETS	SHEET NO.
es:\pw_work\p\dot\pufferae\d0293206\78288-sh-t\ss-quad.dgn		DRAWN -	REVISED -			9481	12(N-1)	FRANKLIN	94	92
PLOT SCALE = 10.0000' / in.		CHECKED -	REVISED -			CONTRACT NO. 78288				
\$MODELNAME\$		DATE -	REVISED -			SCALE:	SHEET	OF	SHEETS	STA.
										ILLINOIS FED. AID PROJECT