


BY		DATE
FINAL SURVEY	SURVEYED	
NOTE BOOK	PLOTTED	
NO.	TEMPLATE	
	AREAS	CHECKED

BY		DATE
ORIGINAL SURVEY	SURVEYED	
NOTE BOOK	PLOTTED	
NO.	TEMPLATE	
	AREAS	CHECKED

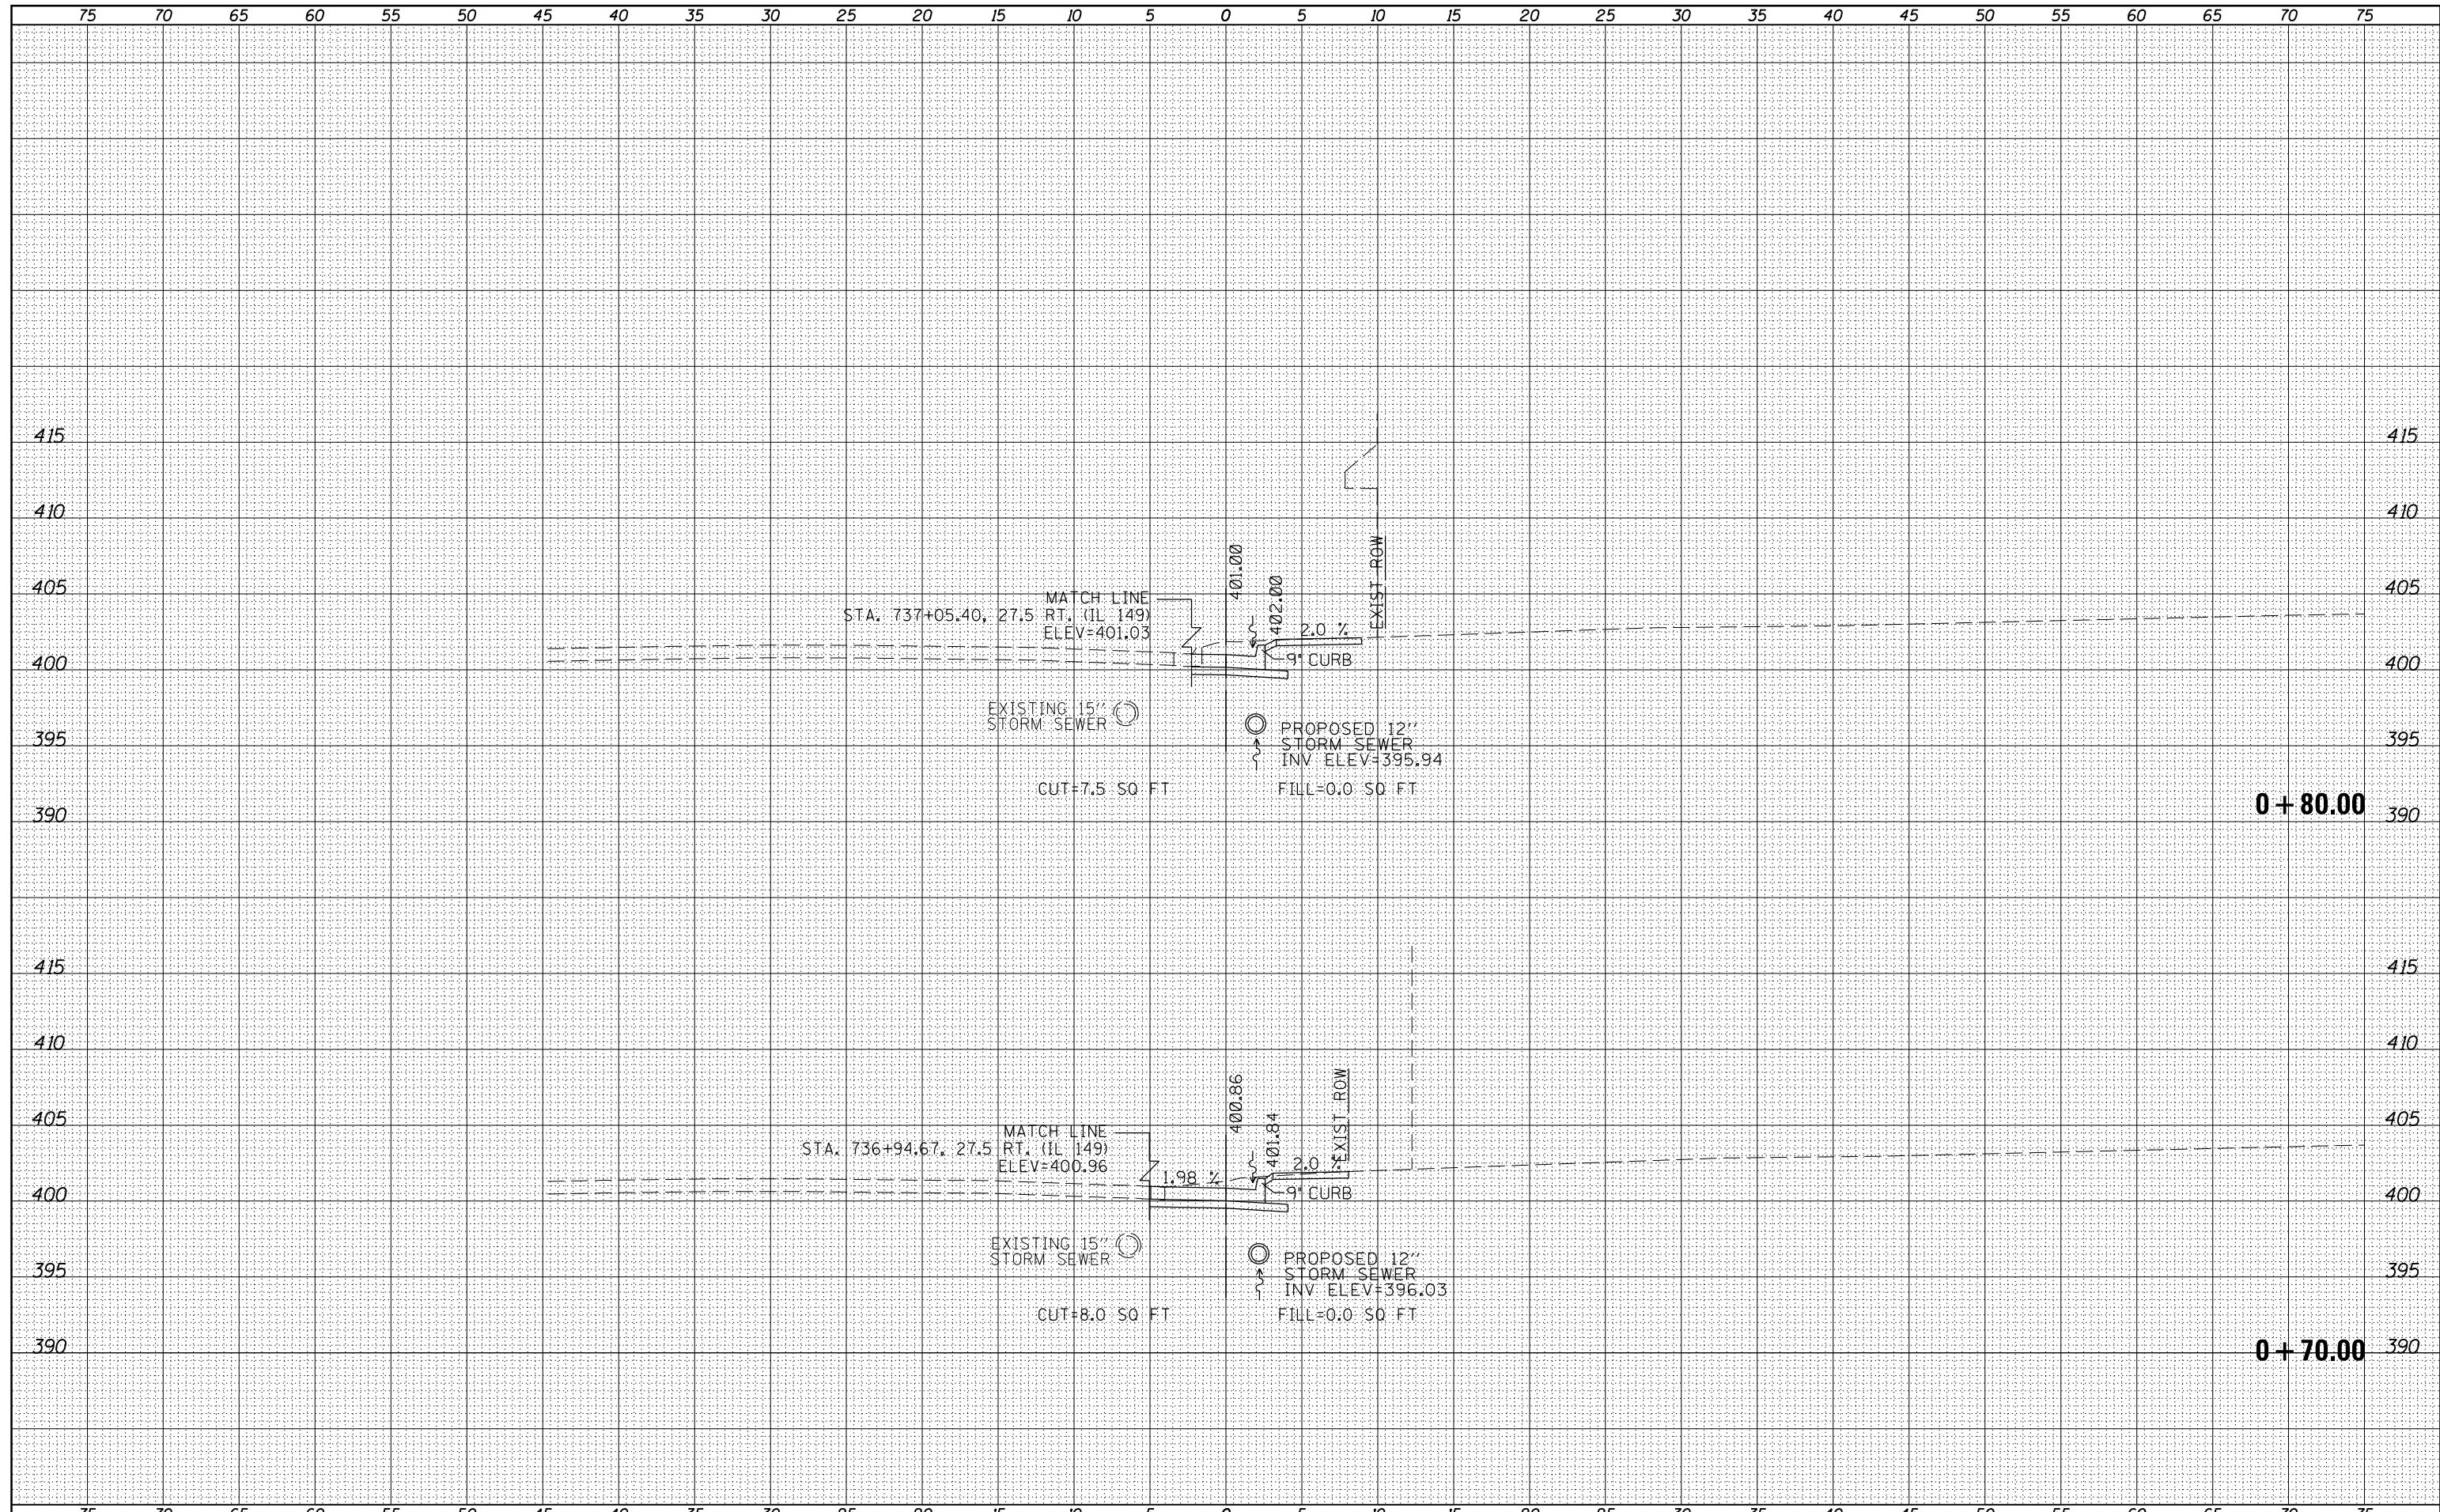

**0 + 80.00**

**0 + 70.00**

FILE NAME :	USER NAME : susers	DESIGNED -	REVISED -	<b>STATE OF ILLINOIS DEPARTMENT OF TRANSPORTATION</b>	<b>CROSS SECTION SHEETS - SOUTHEAST QUADRANT</b>		F.A.U. RTÉ.	SECTION	COUNTY	TOTAL SHEETS	SHEET NO.
c:\pw_work\pwidot\pufferoe\0293206\78288-sh-tks-quad.dgn					DRAWN -	REVISED -	9481	12(N-1)	FRANKLIN	94	93
PLOT SCALE = 10.0000 ' / in.					CHECKED -	REVISED -	CONTRACT NO. 78288				
\$MODELNAME\$					DATE -	REVISED -	SCALE:	SHEET	OF	SHEETS	STA.

ILLINOIS FED. AID PROJECT