



TYPICAL SECTIONS

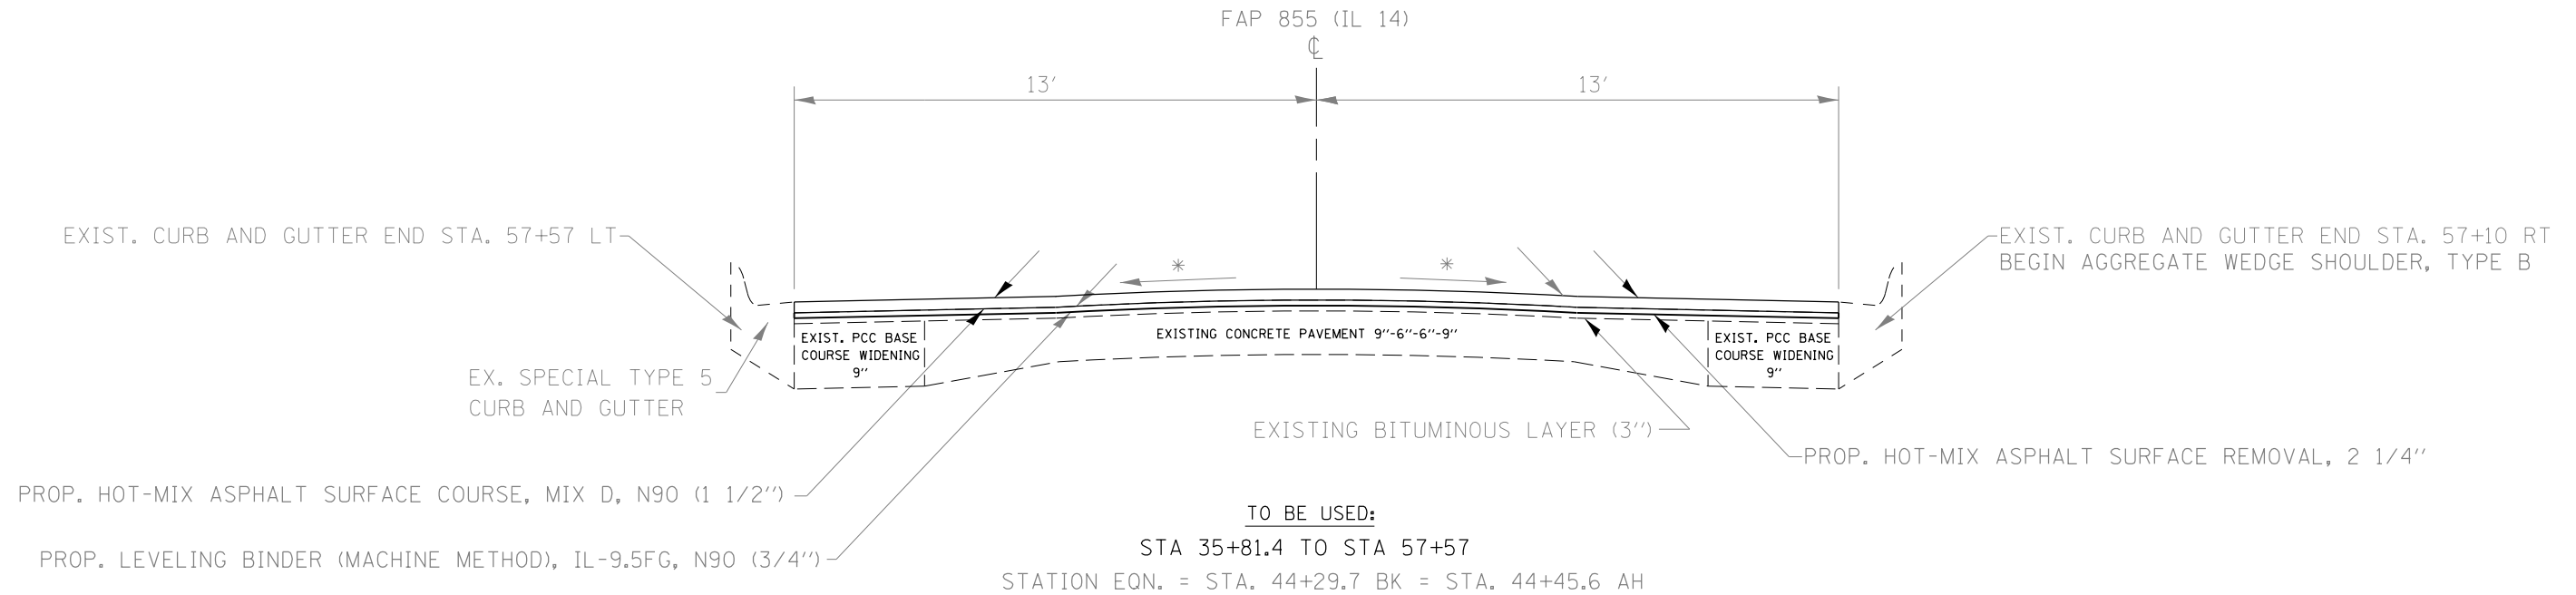

* MATCH EXISTING SLOPE

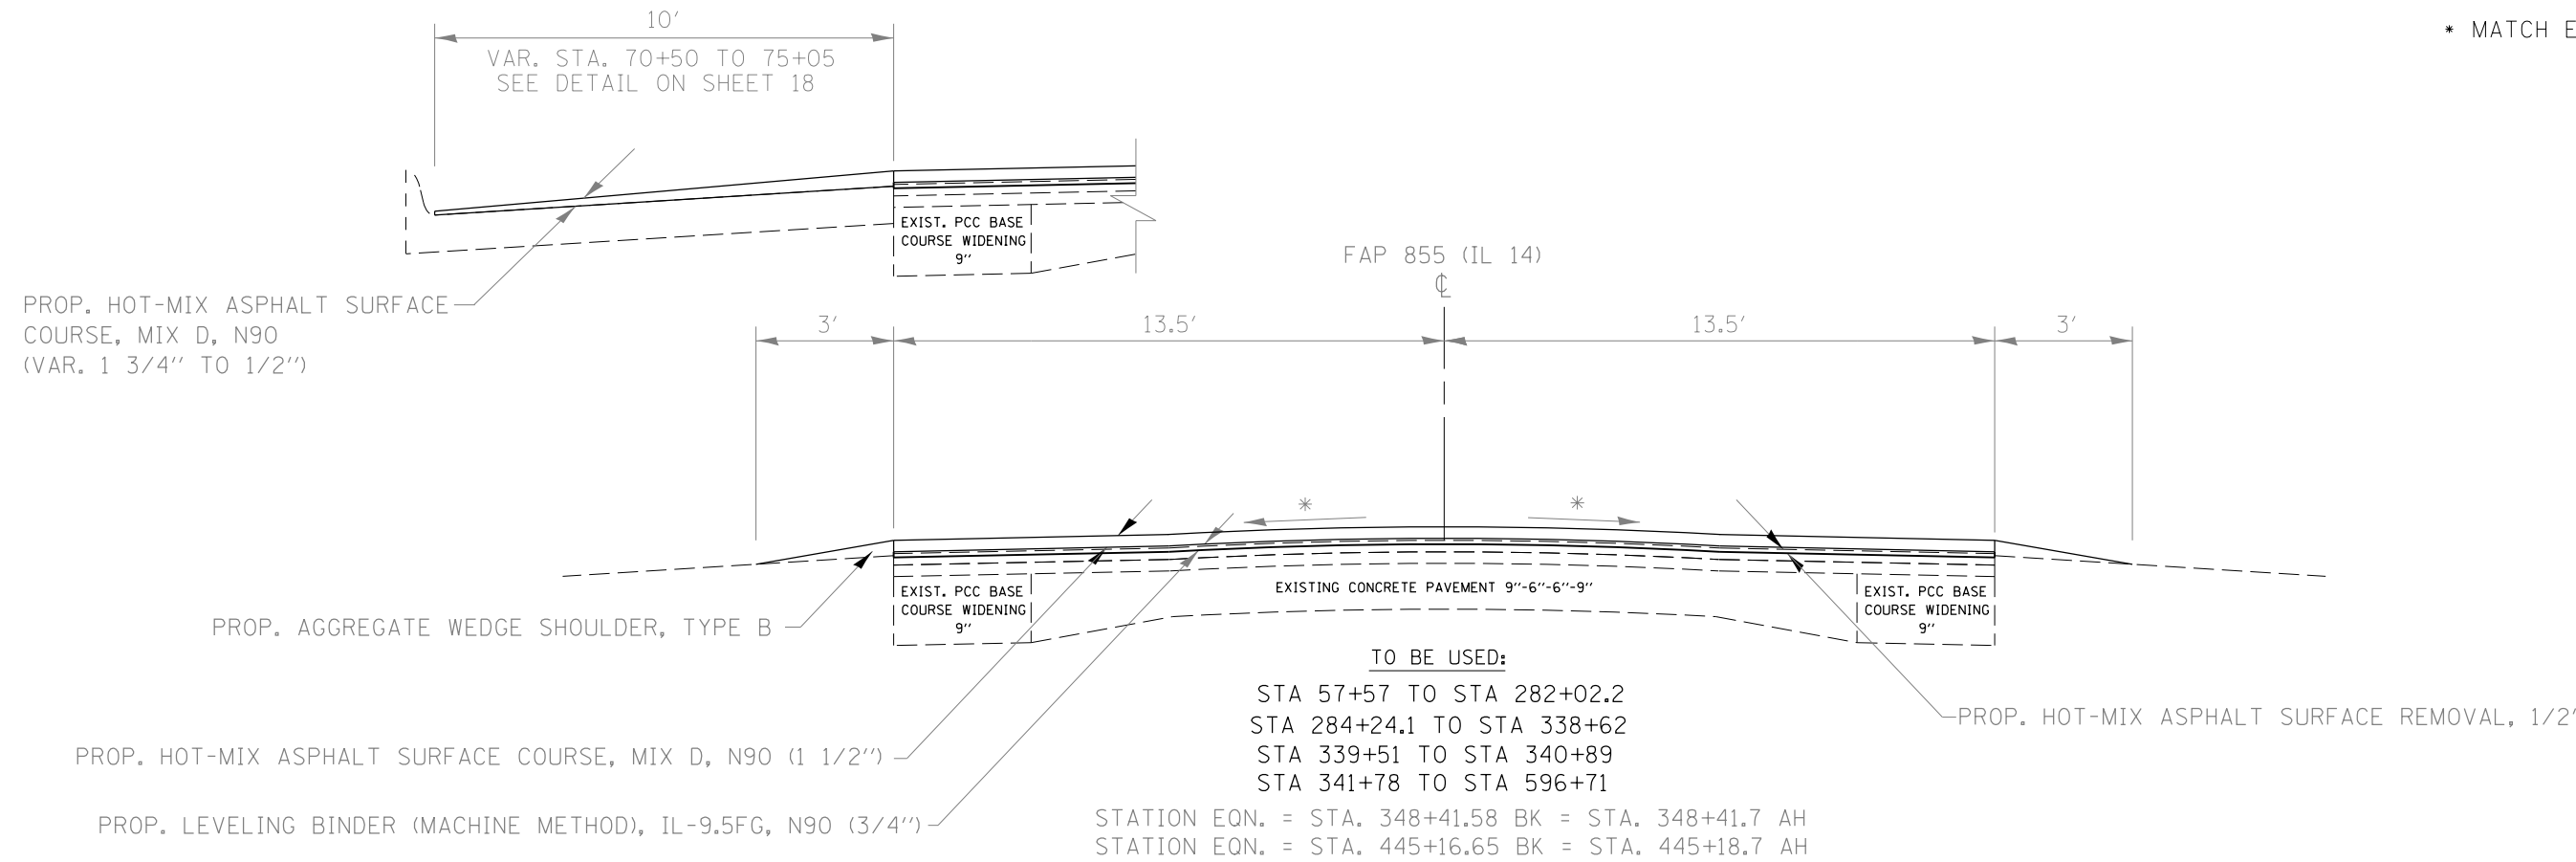

FILE NAME =	USER NAME = \$USER*	DESIGNED -	REVISED -	STATE OF ILLINOIS DEPARTMENT OF TRANSPORTATION	TYPICAL SECTIONS			F.A.P. RTE.	SECTION	COUNTY	TOTAL SHEETS	SHEET NO.
et:\pwork\pwork\puf\fer\0315136\78305-sht-plan.dgn		DRAWN -	REVISED -		855	(11.12RS-3)	WHITE	21	8	CONTRACT NO. 78305		
	PLOT SCALE = 4.0000' / in.	CHECKED -	REVISED -		SCALE:	SHEET NO.	OF SHEETS	STA.	TO STA.	ILLINOIS FED. AID PROJECT		
	PLOT DATE = 12/19/2012	DATE -	REVISED -									