



TRANSITION DETAILS

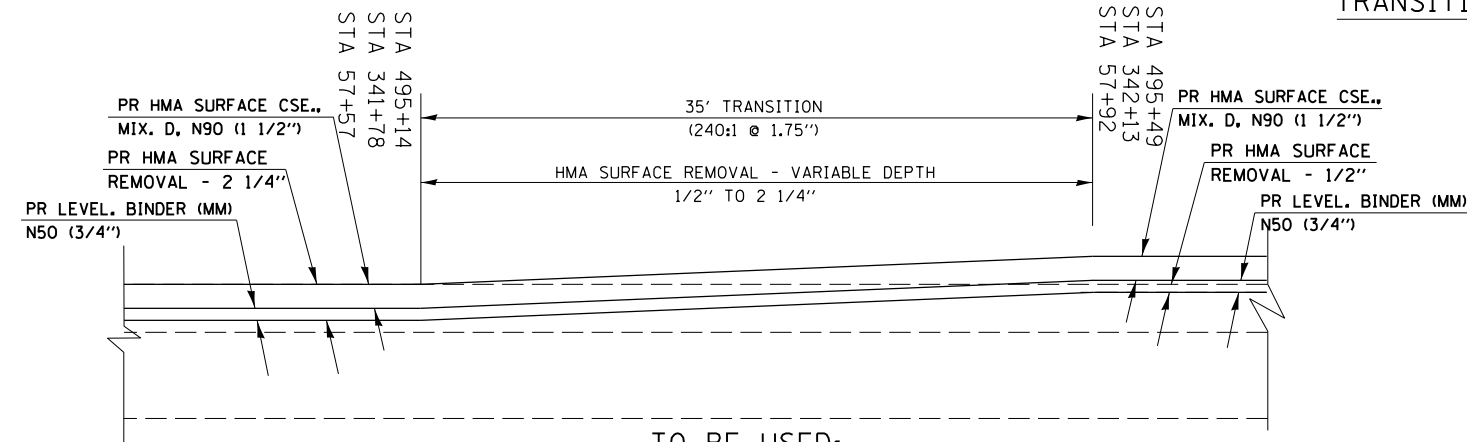


TO BE USED:
 STA 57+57 TO STA 57+92
 STA 341+78 TO STA 342+13
 STA 495+14 TO STA 495+49

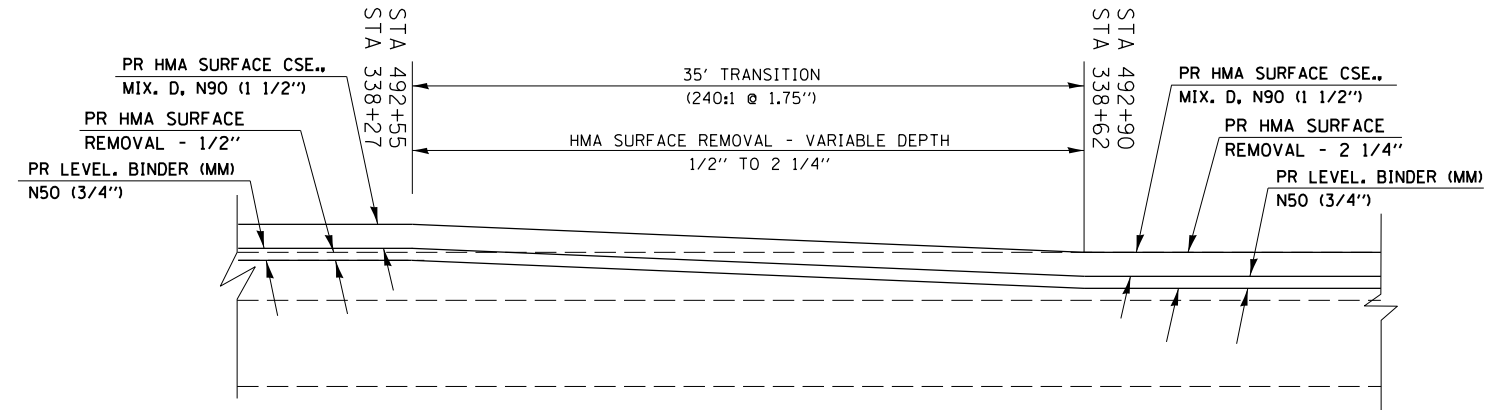


TO BE USED:
 STA 338+27 TO STA 338+62
 STA 492+55 TO STA 492+90


BUTT JOINT DETAILS

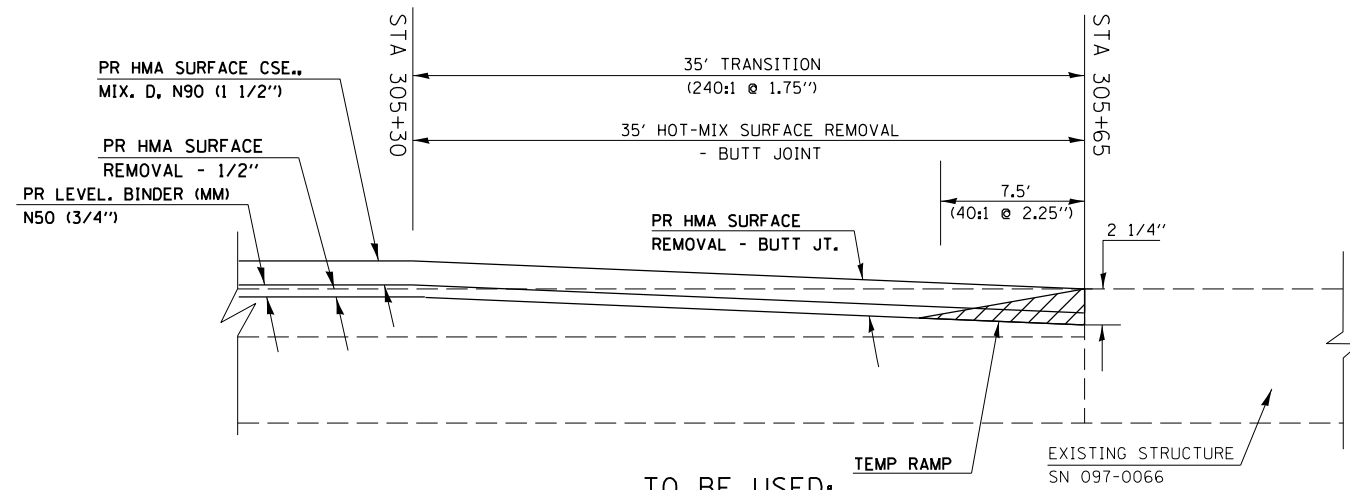

TO BE USED:
 STA 305+30 TO STA 305+65

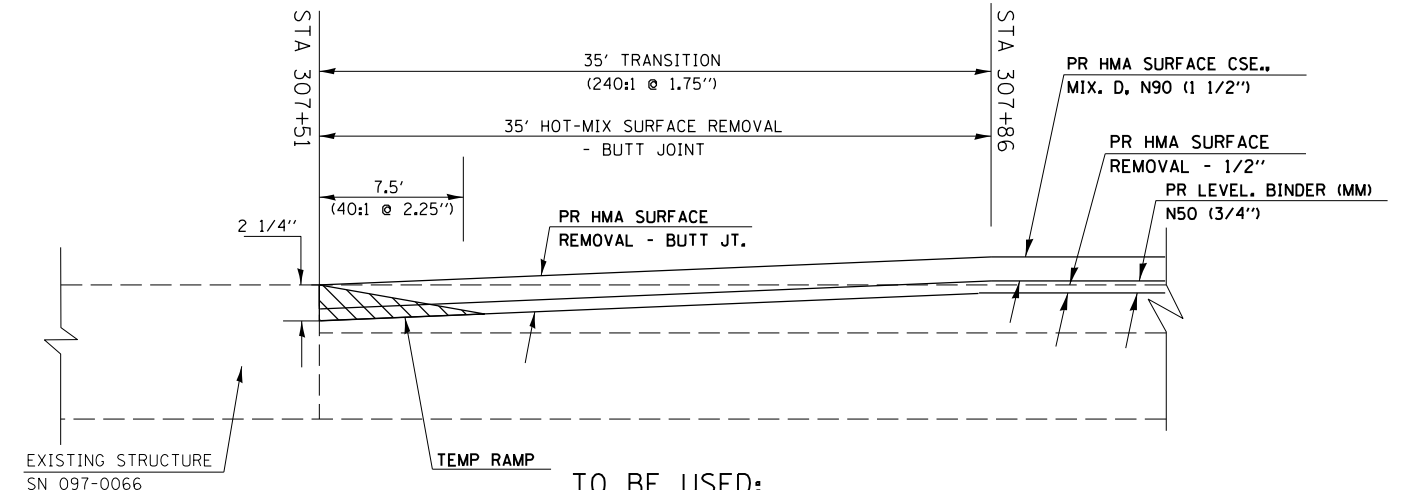

TO BE USED:
 STA 307+51 TO STA 307+86

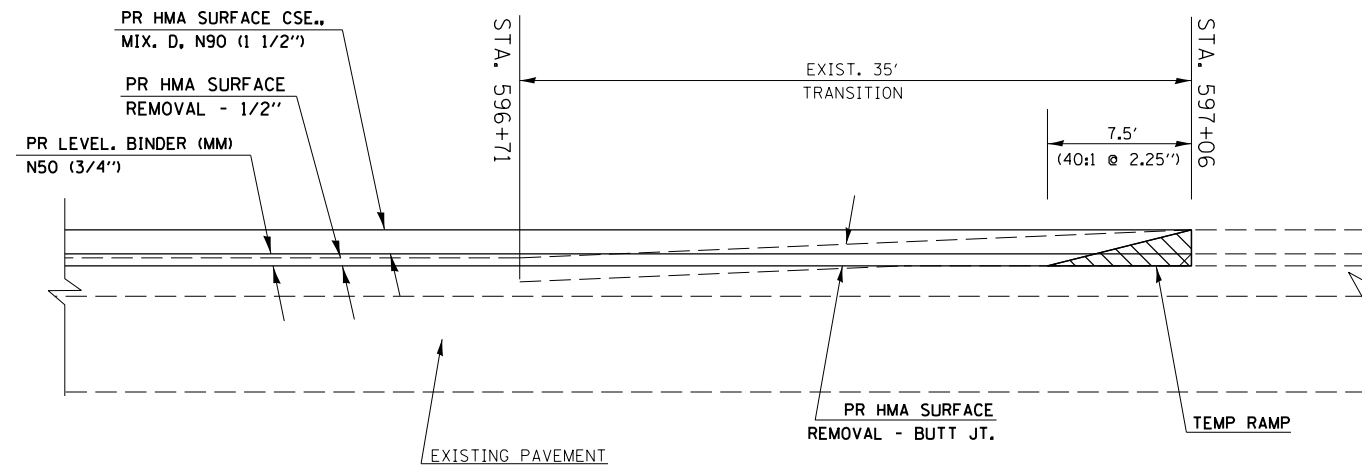

TO BE USED:
 STA 596+71 TO STA 597+06

FILE NAME =	USER NAME = \$USER\$	DESIGNED -	REVISED -
c:\pwork\work\pwork\puff\puff\0315136\78305-sht-plan.dgn		DRAWN -	REVISED -
	PLOT SCALE = 100.0000' / in.	CHECKED -	REVISED -
\$MODELNAME\$	PLOT DATE = 12/19/2012	DATE -	REVISED -

STATE OF ILLINOIS
 DEPARTMENT OF TRANSPORTATION

DETAIL: TRANSITIONS; BUTT JOINTS

SCALE: SHEET OF SHEETS STA. TO STA.

F.A.P. RTE.	SECTION	COUNTY	TOTAL SHEETS	SHEET NO.
855	(11.12)RS-3	WHITE	21	16
CONTRACT NO. 78305				
ILLINOIS FED. AID PROJECT				