



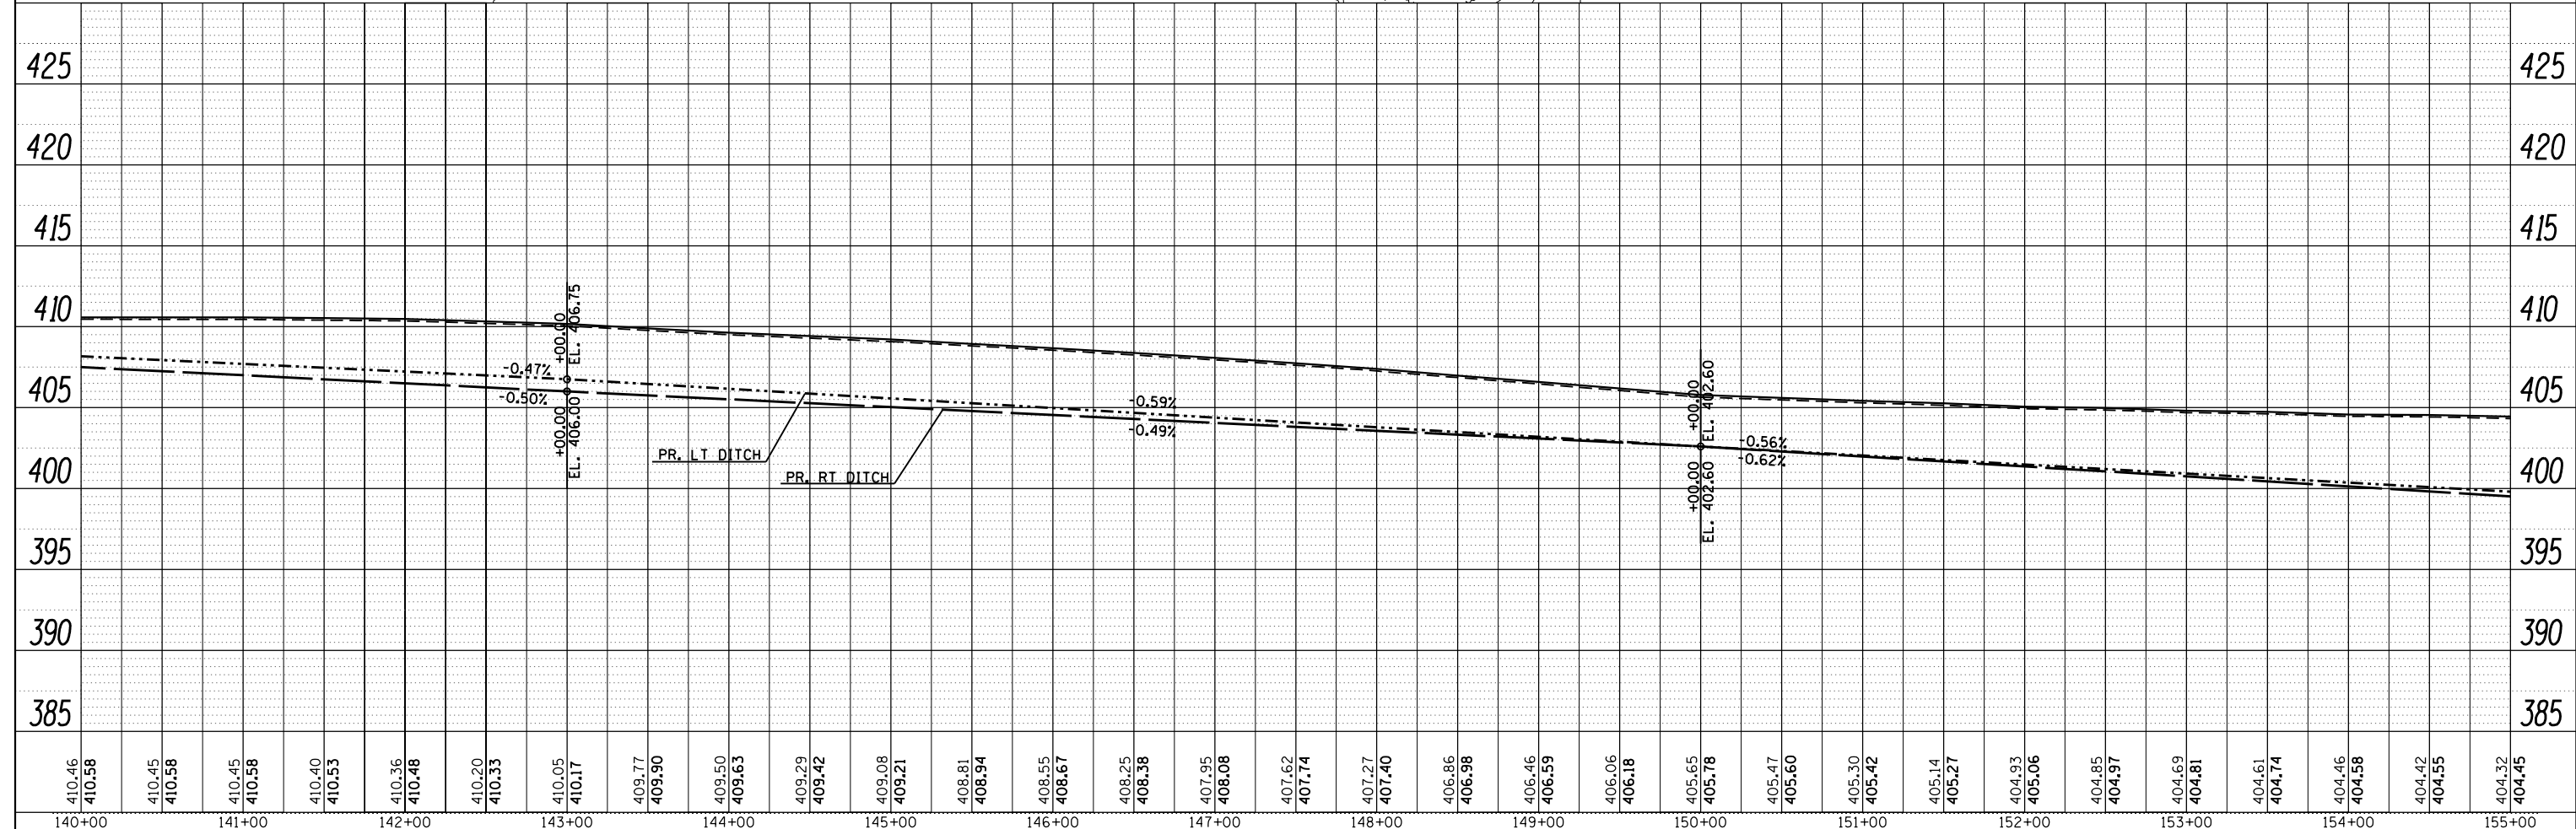

PLAN	SURVEYED	BY	DATE
	PLOTTED		
	ALIGNED		
	CHECKED		
	FILED		
NOTE BOOK NO.	CADD FILE NAME		

PROFILE	SURVEYED	BY	DATE
	PLOTTED		
	GRADES CHECKED		
	STRUCTURE NOTATIONS CHECKED		
NOTE BOOK NO.	NOTATIONS CHECKED		

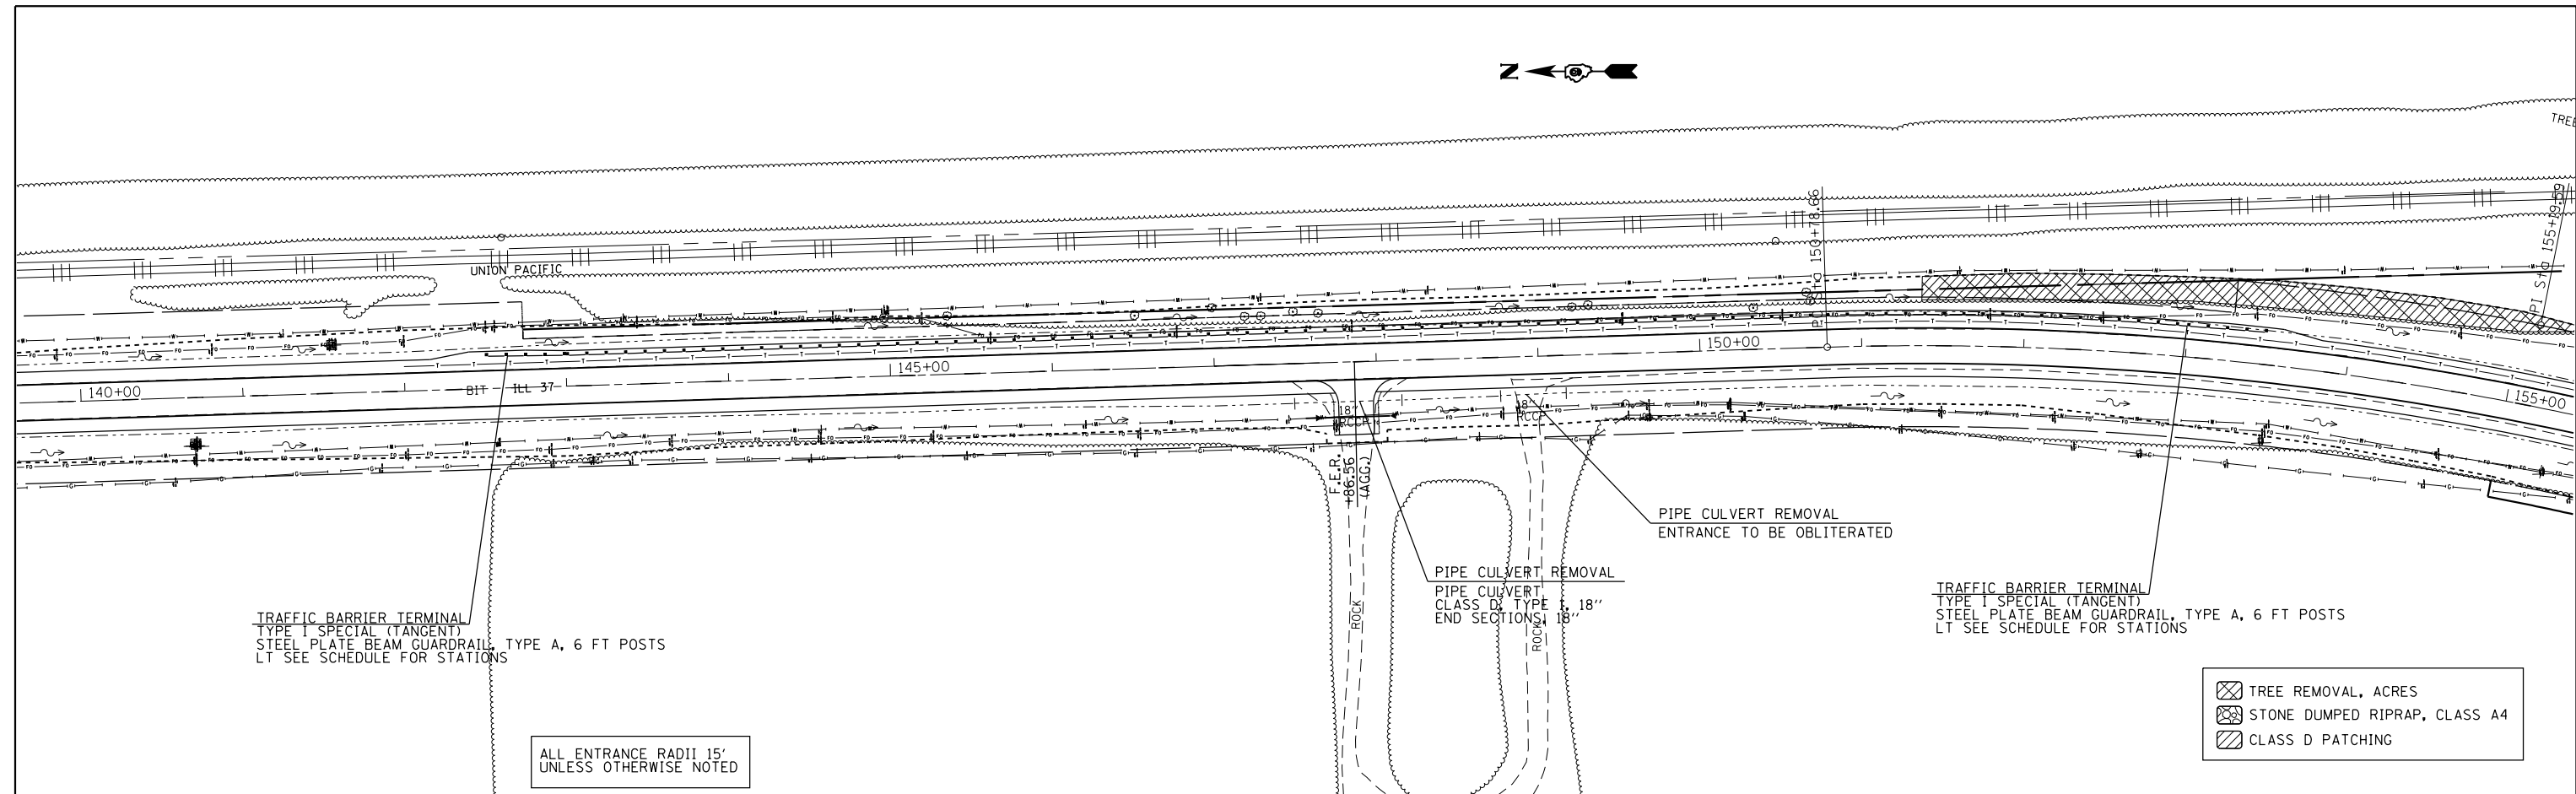

- TREE REMOVAL, ACRES
- STONE DUMPED RIPRAP, CLASS A4
- CLASS D PATCHING

ALL ENTRANCE RADII 15'  
UNLESS OTHERWISE NOTED

FILE NAME =	USER NAME = puffer00	DESIGNED -	REVISED -	<b>STATE OF ILLINOIS DEPARTMENT OF TRANSPORTATION</b>	<b>PLAN-PROFILE ALONG IL 37</b>				F.A.S. RTE.	SECTION	COUNTY	TOTAL SHEETS	SHEET NO.		
c:\pwork\pwork\puffer00\d0306645\78317	shc:plnprf.dgn	DRAWN -	REVISED -		SCALE:	SHEET	OF	SHEETS	STA.	TO STA.	2882	(11,12)R-1	FRANKLIN	196	35
Default	PLOT SCALE = 100.0000' / 1"	CHECKED -	REVISED -											CONTRACT NO.	78317
	PLOT DATE = 3/22/2013	DATE -	REVISED -												ILLINOIS FED. AID PROJECT