
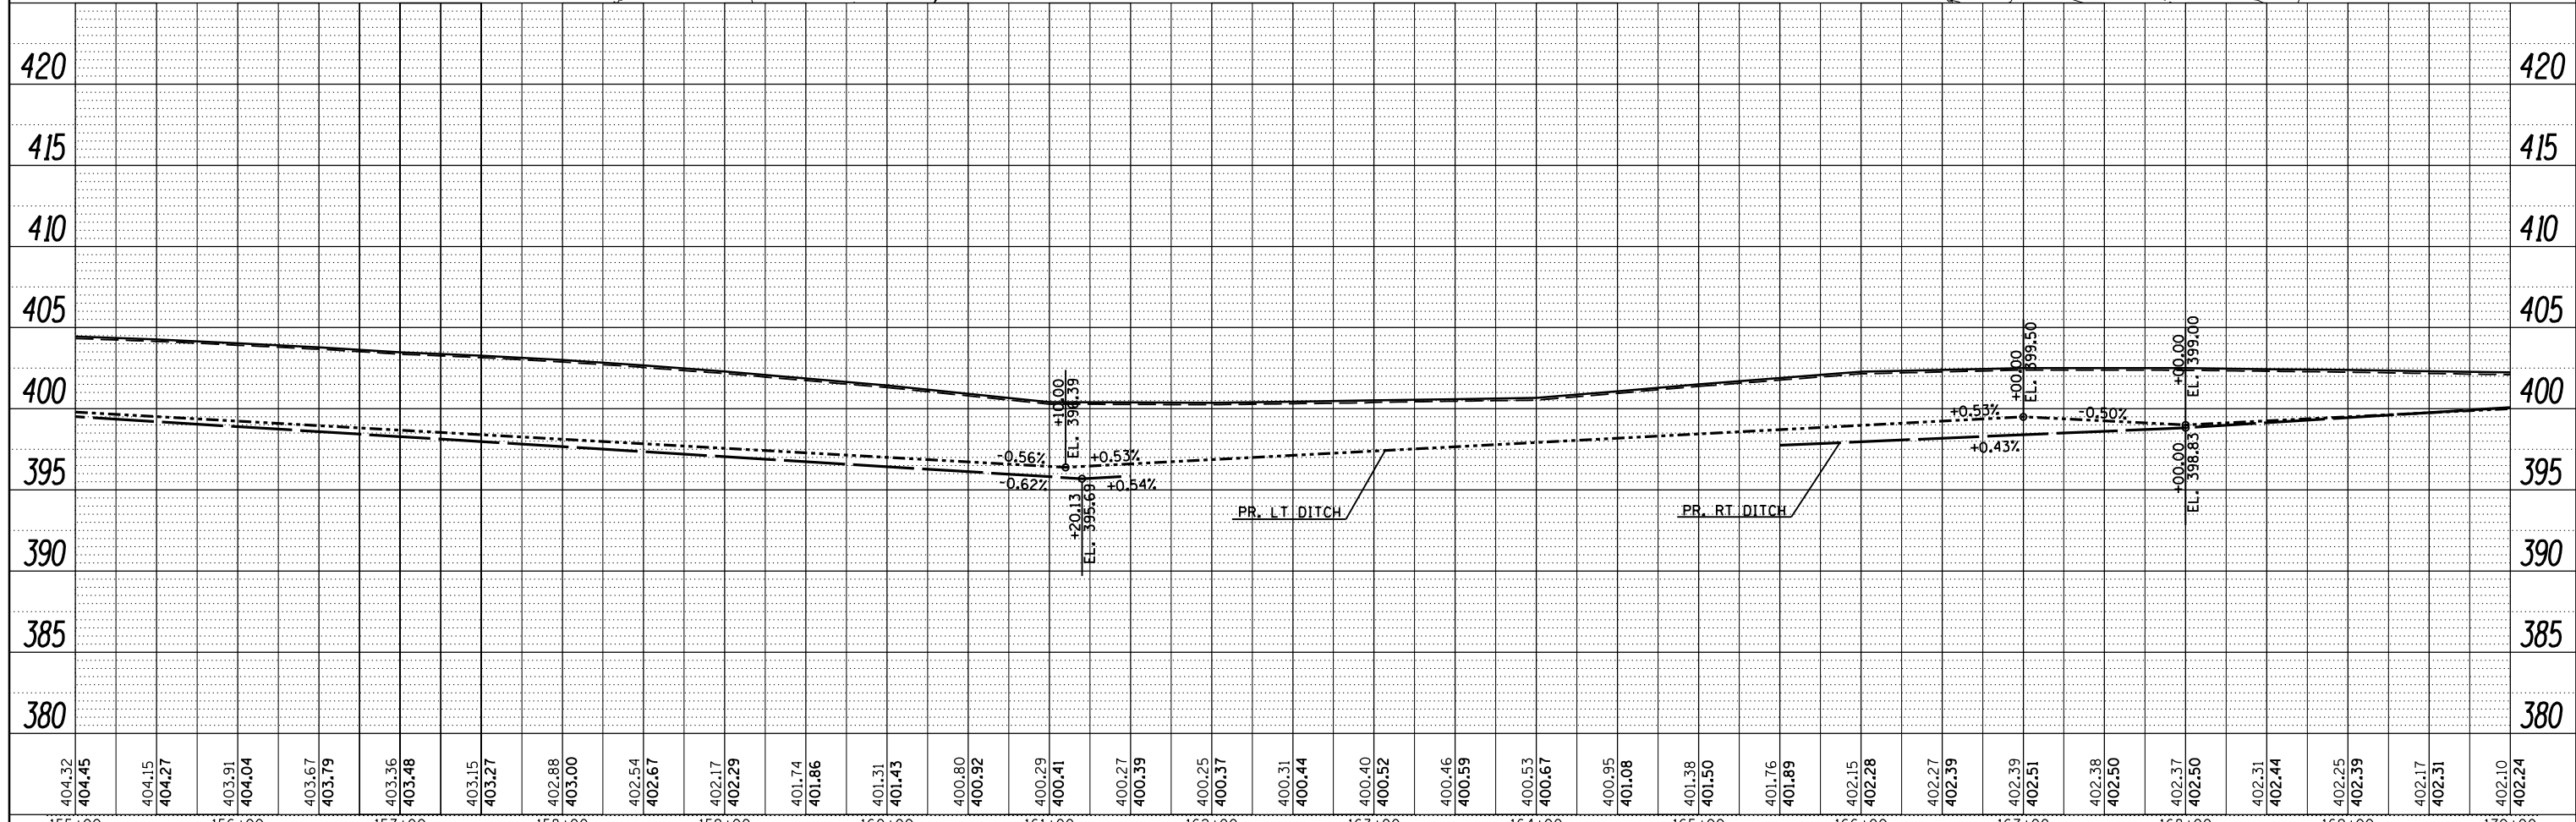


PLAN	SURVEYED	BY	DATE
	PLOTTED		
	ALIGNED		
	CHECKED		
	NO. _____		
	NOTE BOOK		
	NO. _____		
	FILE NAME		

PROFILE	SURVEYED	BY	DATE
	PLOTTED		
	GRADES CHECKED		
	NO. _____		
	STRUCTURE		
	NOTATIONS CHECKED		
	NO. _____		

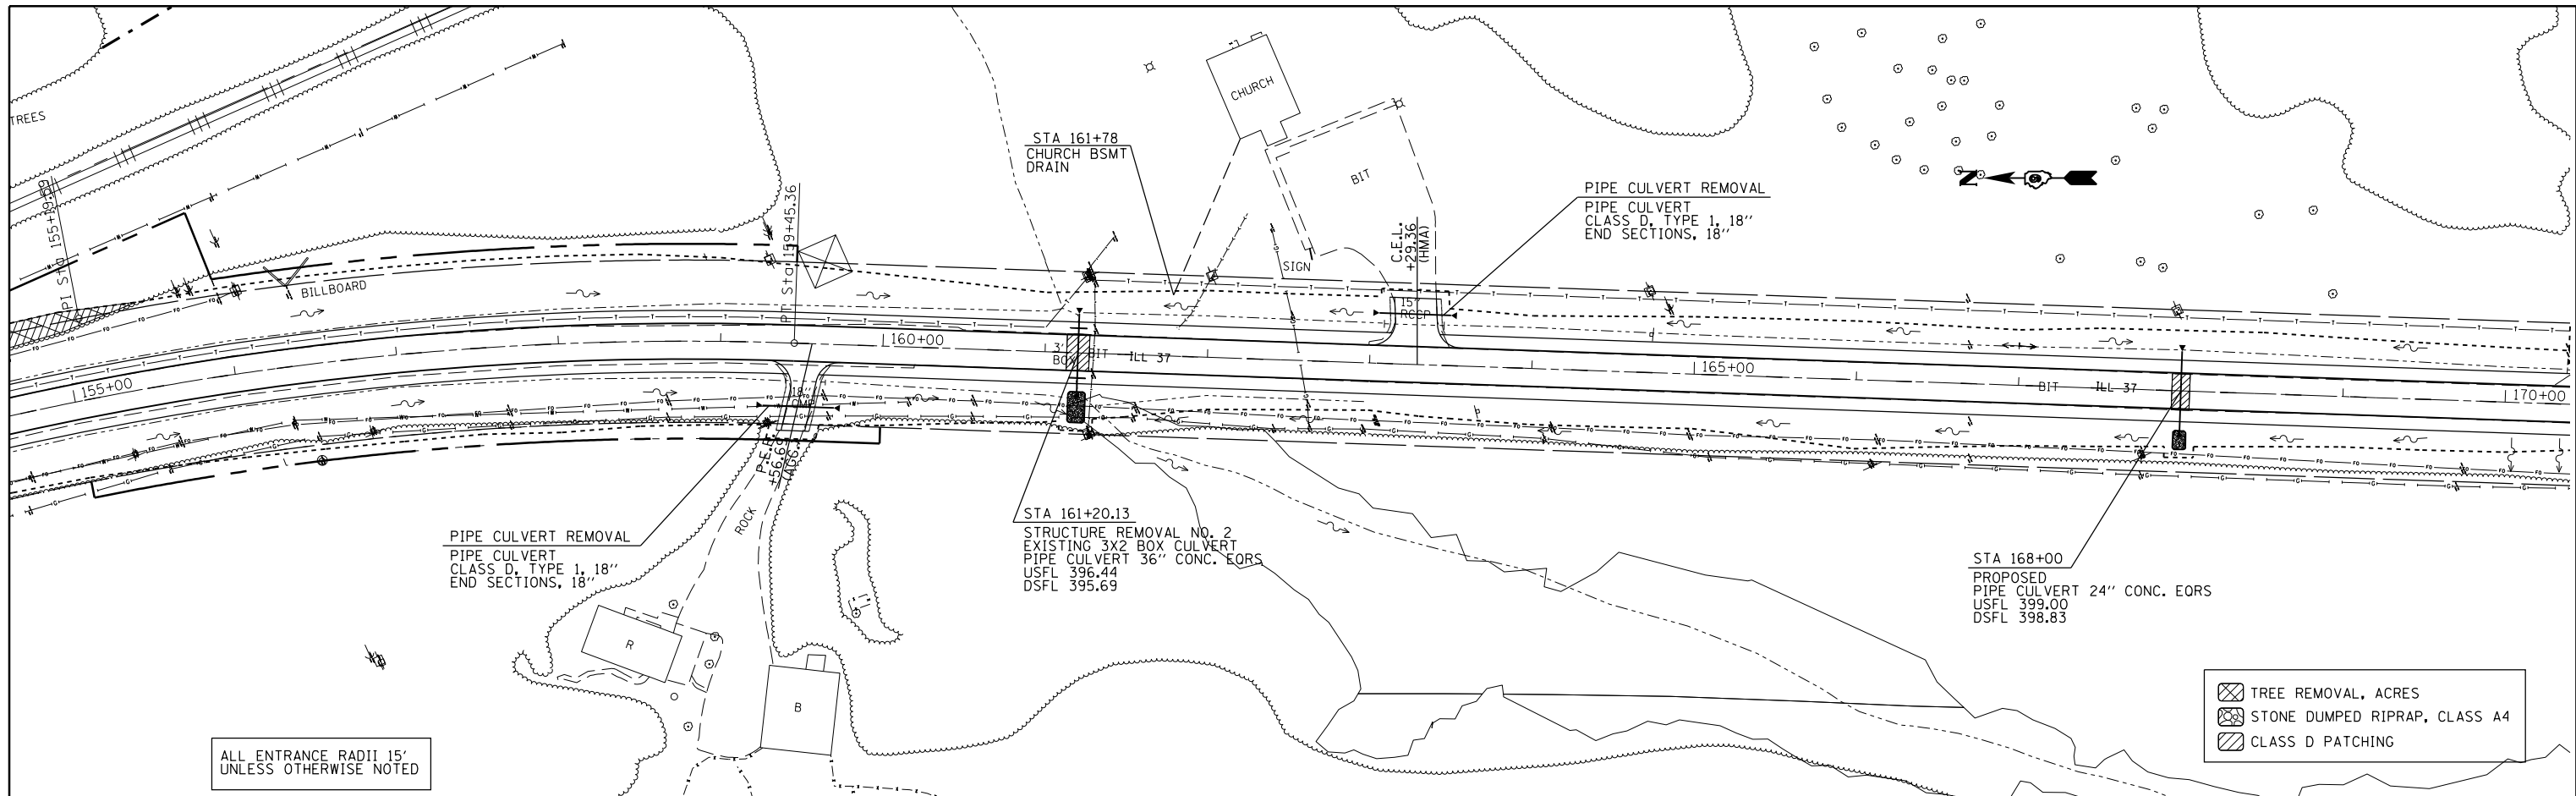

FILE NAME =	USER NAME = \$USER\$	DESIGNED -	REVISED -
c:\pwork\pwork\kellykd\0306645\78317	shhc-plnpr.f.dgn	DRAWN -	REVISED -
\$MODELNAME\$	PLOT SCALE = 100.0000' / 1"	CHECKED -	REVISED -
	PLOT DATE = 3/22/2013	DATE -	REVISED -

**STATE OF ILLINOIS  
DEPARTMENT OF TRANSPORTATION**

**PLAN-PROFILE ALONG IL 37**

SCALE: SHEET OF SHEETS STA. TO STA.

F.A.S. RT. 2882	SECTION (11,12R-1)	COUNTY FRANKLIN	TOTAL SHEETS 196	SHEET NO. 36
CONTRACT NO. 78317			ILLINOIS FED. AID PROJECT	