



PLAN	SURVEYED	BY	DATE
	PLOTTED		
	ALIGNED		
	CHECKED		
	DESIGNED		
	FILE NAME		

PROFILE	SURVEYED	BY	DATE
	PLOTTED		
	GRADES CHECKED		
	STRUCTURE		
	NOTATIONS		
	CHKD		

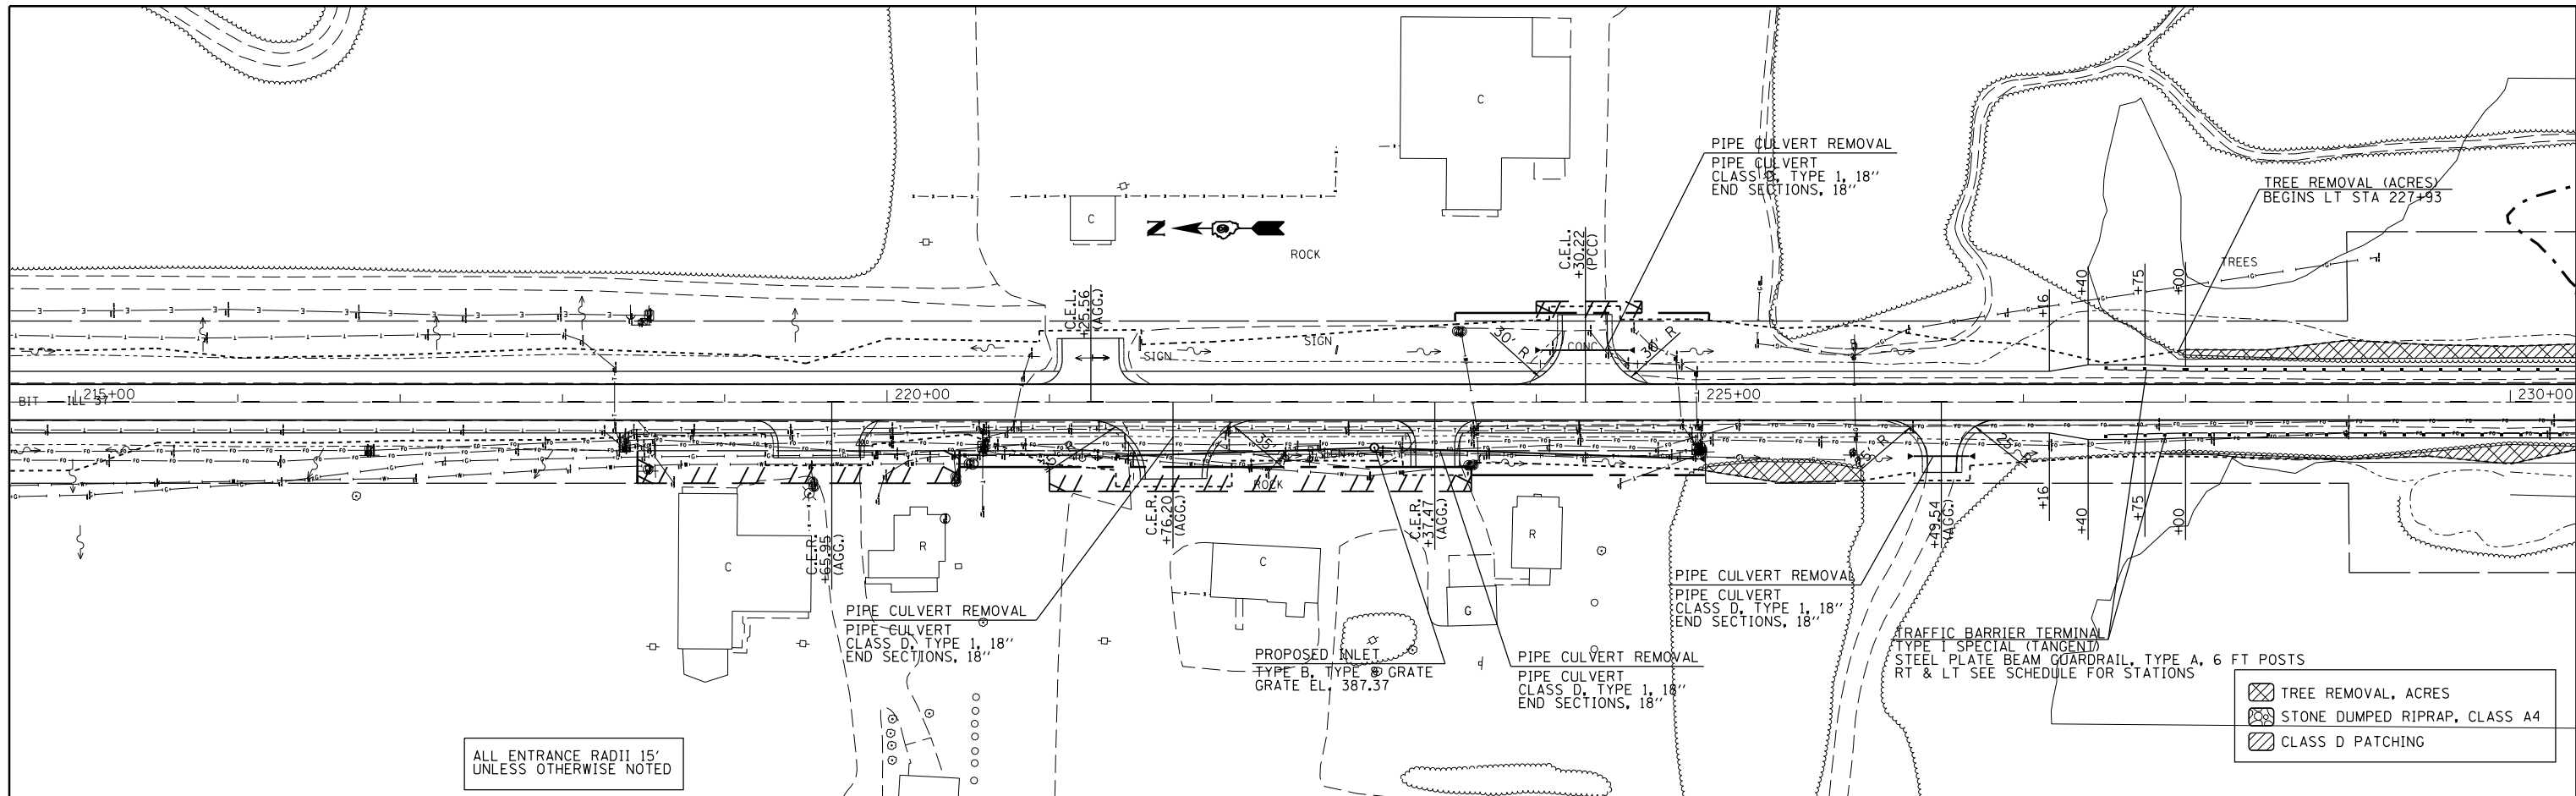

- TREE REMOVAL, ACRES
- STONE DUMPED RIPRAP, CLASS A4
- CLASS D PATCHING

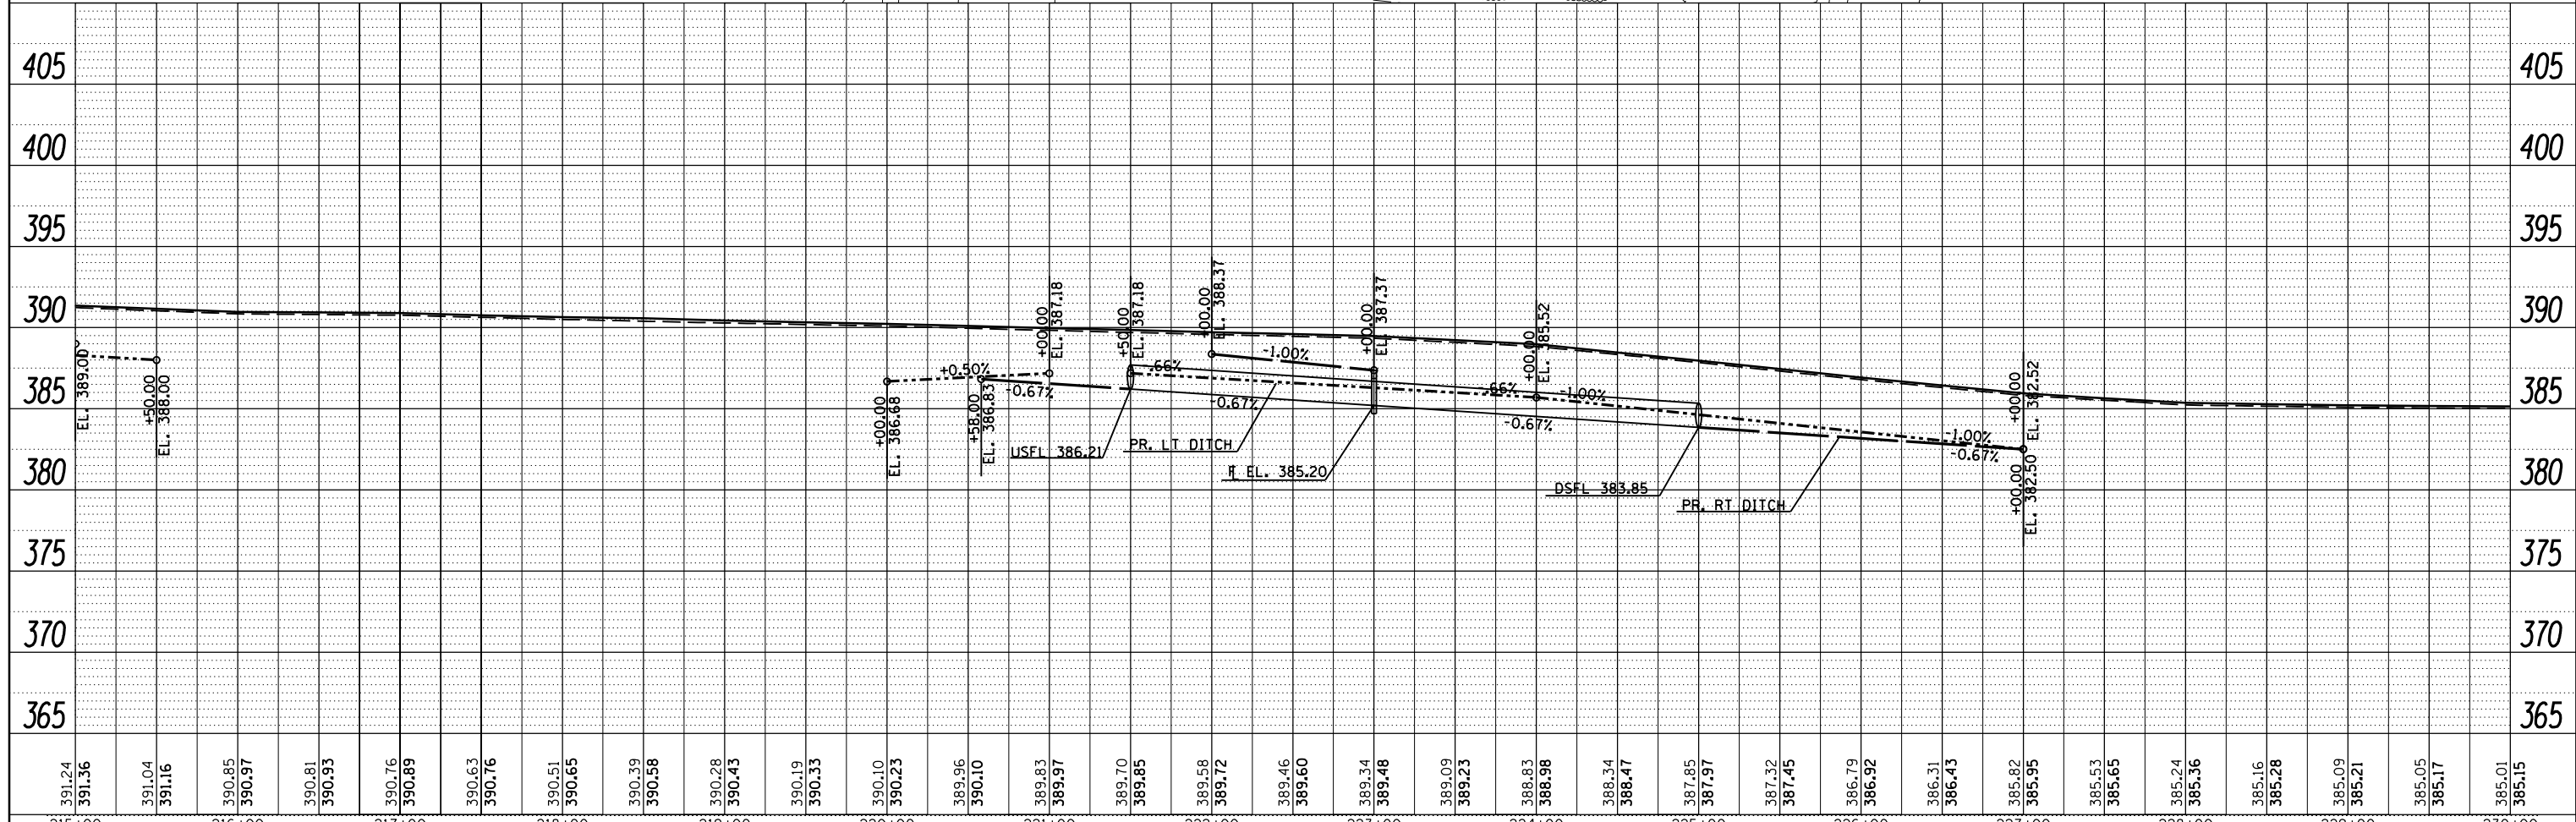

FILE NAME =	USER NAME = \$USER\$	DESIGNED -	REVISED -	<b>STATE OF ILLINOIS</b> <b>DEPARTMENT OF TRANSPORTATION</b>	<b>PLAN-PROFILE ALONG IL 37</b>				F.A.S. R.T.E.	SECTION	COUNTY	TOTAL SHEETS	SHEET NO.
c:\pwwork\pwwork\kellykd\0306645\78317	shhc-plnpr.f.dgn	DRAWN -	REVISED -						2882	(11,12)R-1	FRANKLIN	196	40
\$MODELNAME\$	PLOT SCALE = 100.0000' / 1"	CHECKED -	REVISED -						CONTRACT NO. 78317				
	PLOT DATE = 3/22/2013	DATE -	REVISED -						ILLINOIS FED. AID PROJECT				