
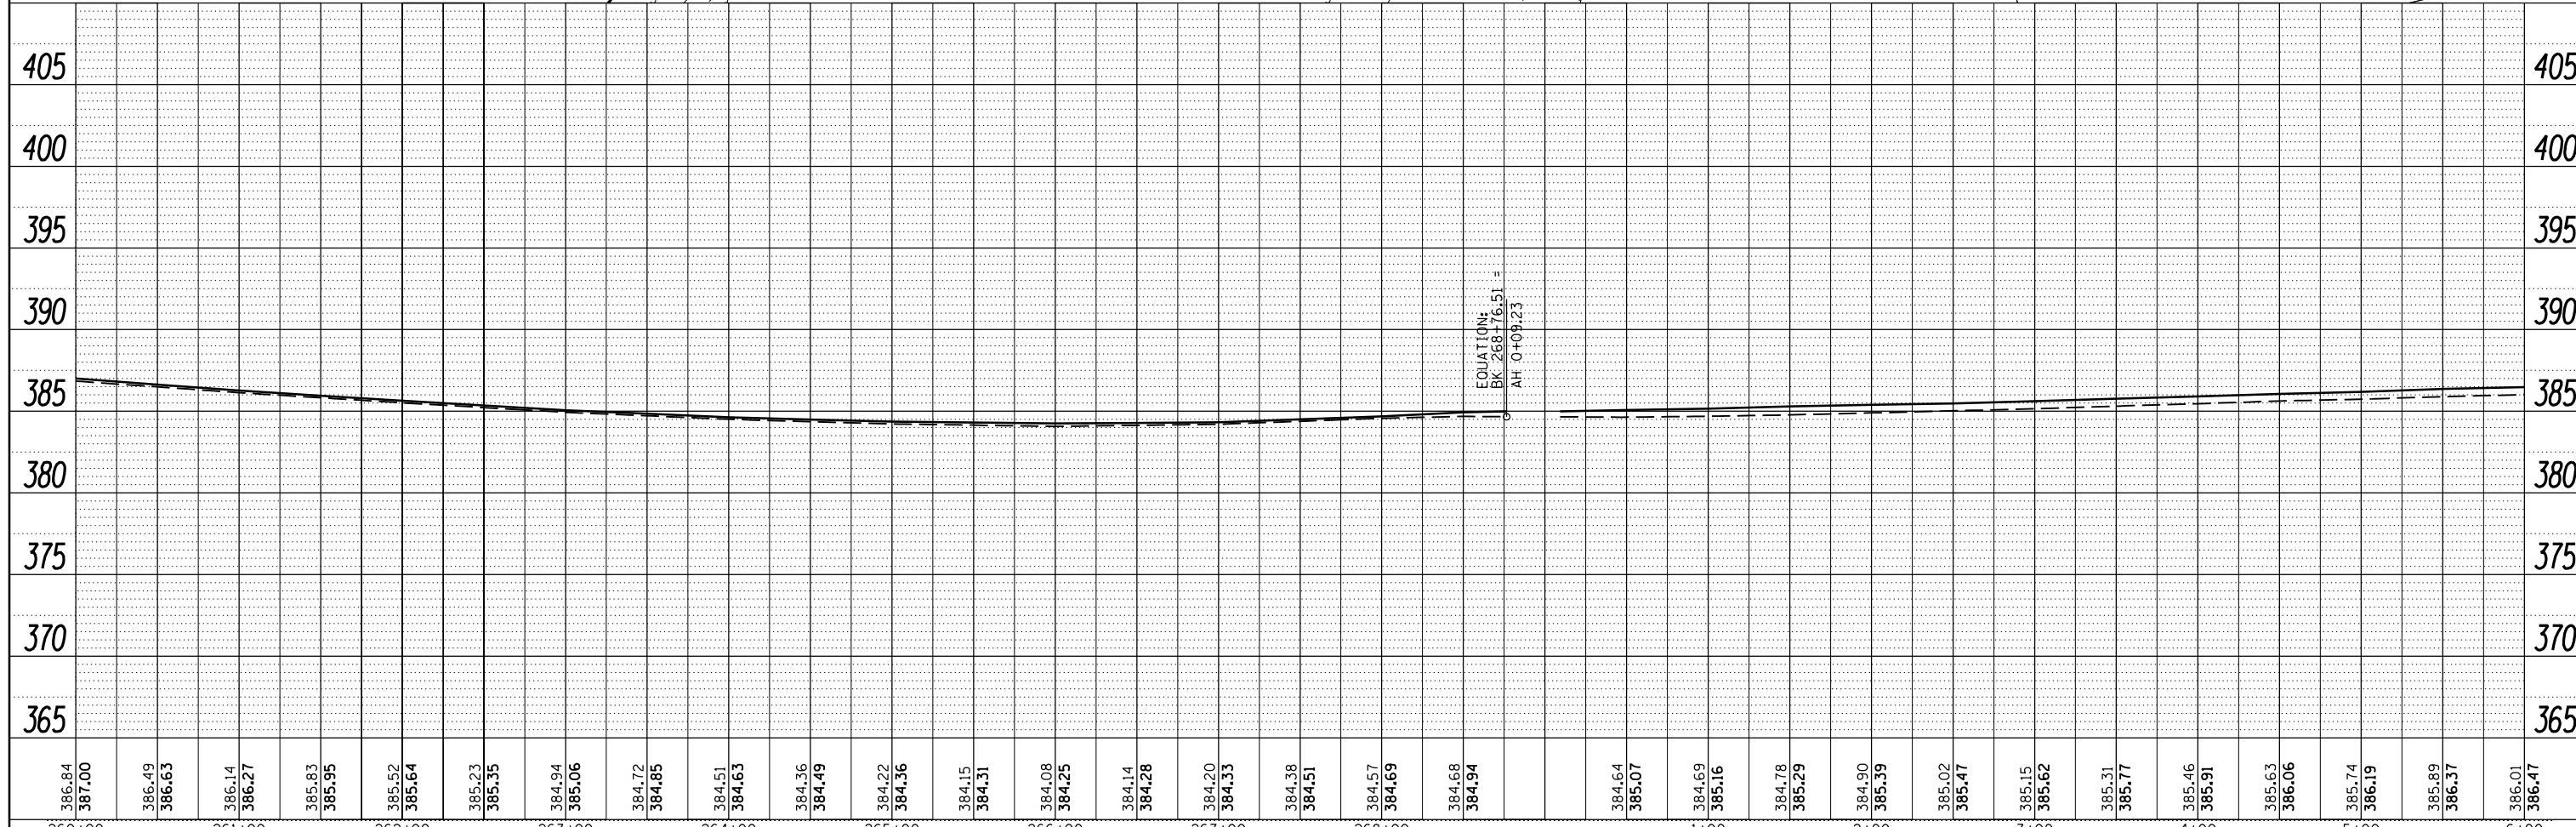


PLAN	SURVEYED	BY	DATE
	PLOTTED		
	ALIGNED		
	CHECKED		
	FILED		
	NO.		

PROFILE	SURVEYED	BY	DATE
	PLOTTED		
	GRADES		
	CHECKED		
	STRUCTURE		
	NOTATIONS		
	CHFD		
	NO.		

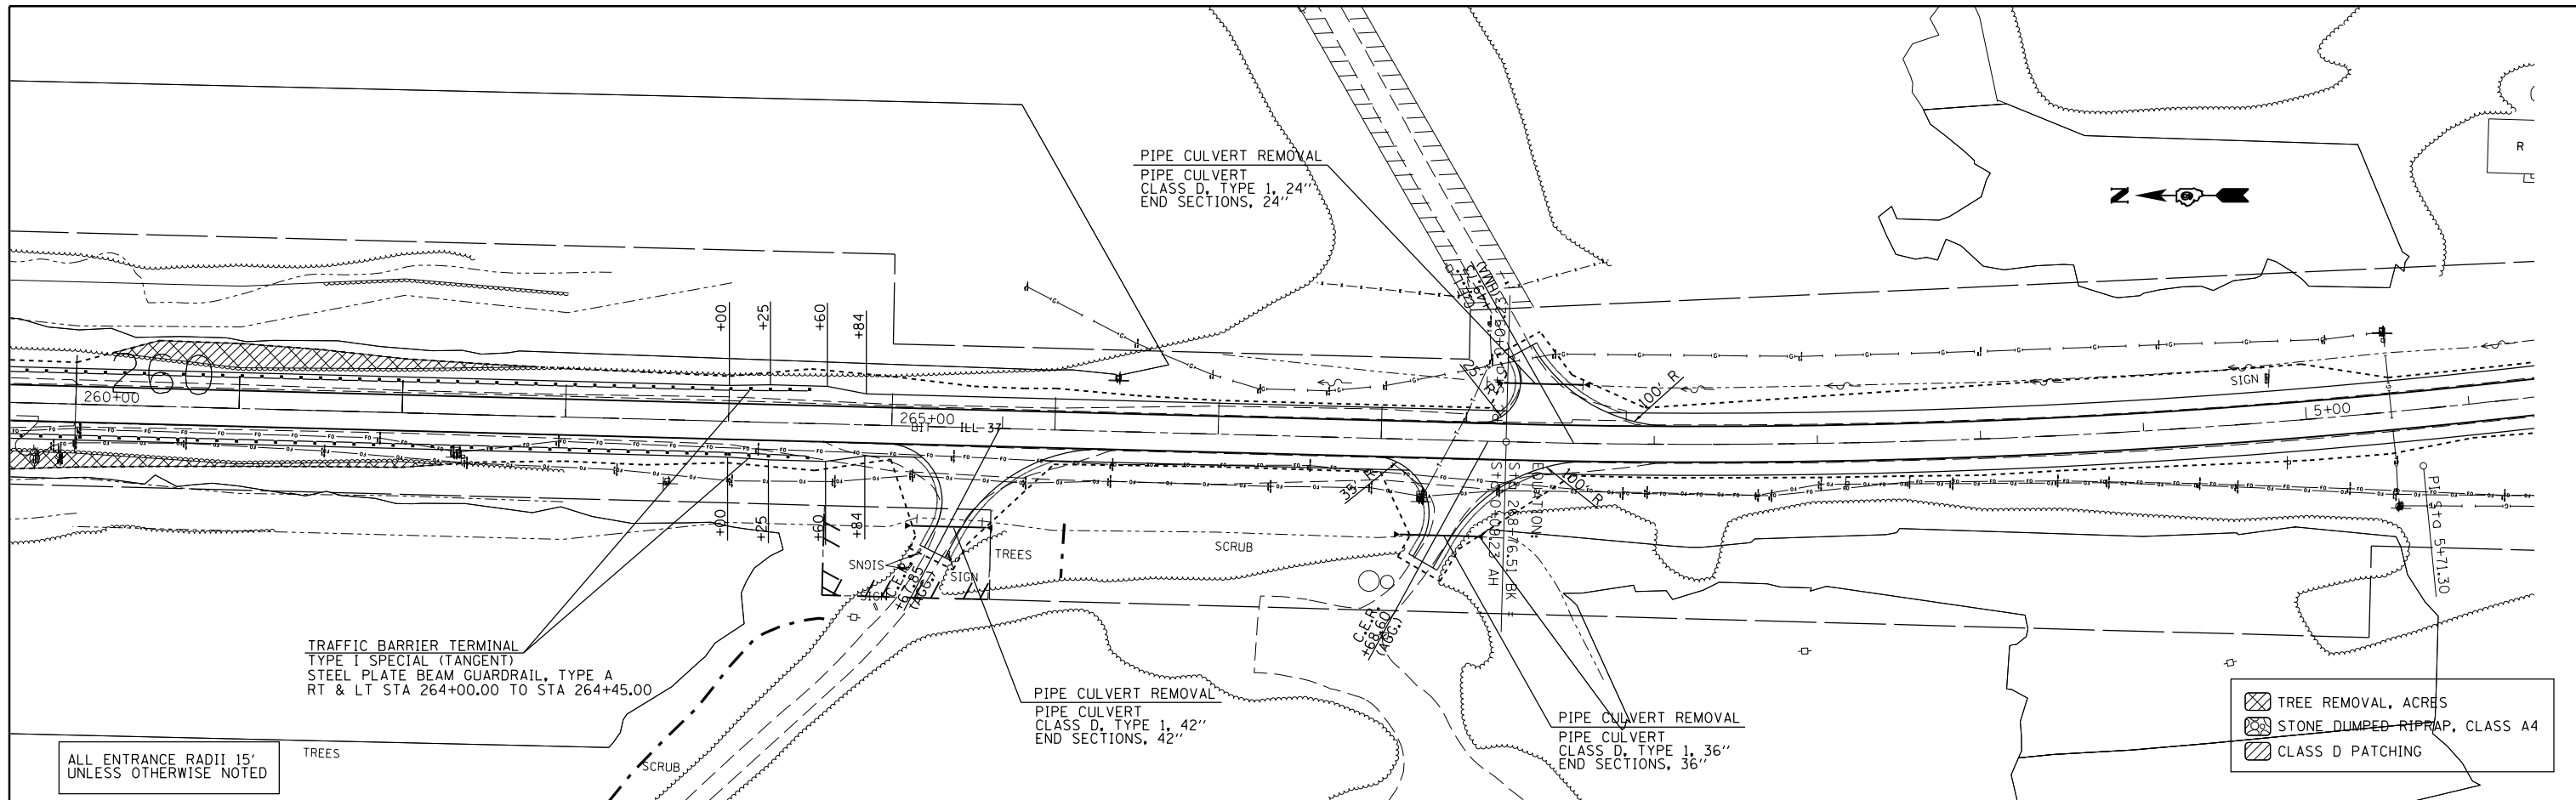

386.84	387.00	386.49	386.63	386.14	386.27	385.83	385.95	385.52	385.64	385.23	385.35	384.94	385.06	384.72	384.85	384.51	384.63	384.36	384.49	384.22	384.36	384.15	384.31	384.08	384.25	384.14	384.28	384.20	384.33	384.38	384.51	384.57	384.69	384.68	384.94	384.64	385.07	384.69	385.16	384.78	385.29	384.90	385.39	385.02	385.47	385.15	385.62	385.31	385.77	385.46	385.91	385.63	386.06	385.74	386.19	385.89	386.37	386.01	386.47
260+00	261+00	262+00	263+00	264+00	265+00	266+00	267+00	268+00	1+00	2+00	3+00	4+00	5+00	6+00	