
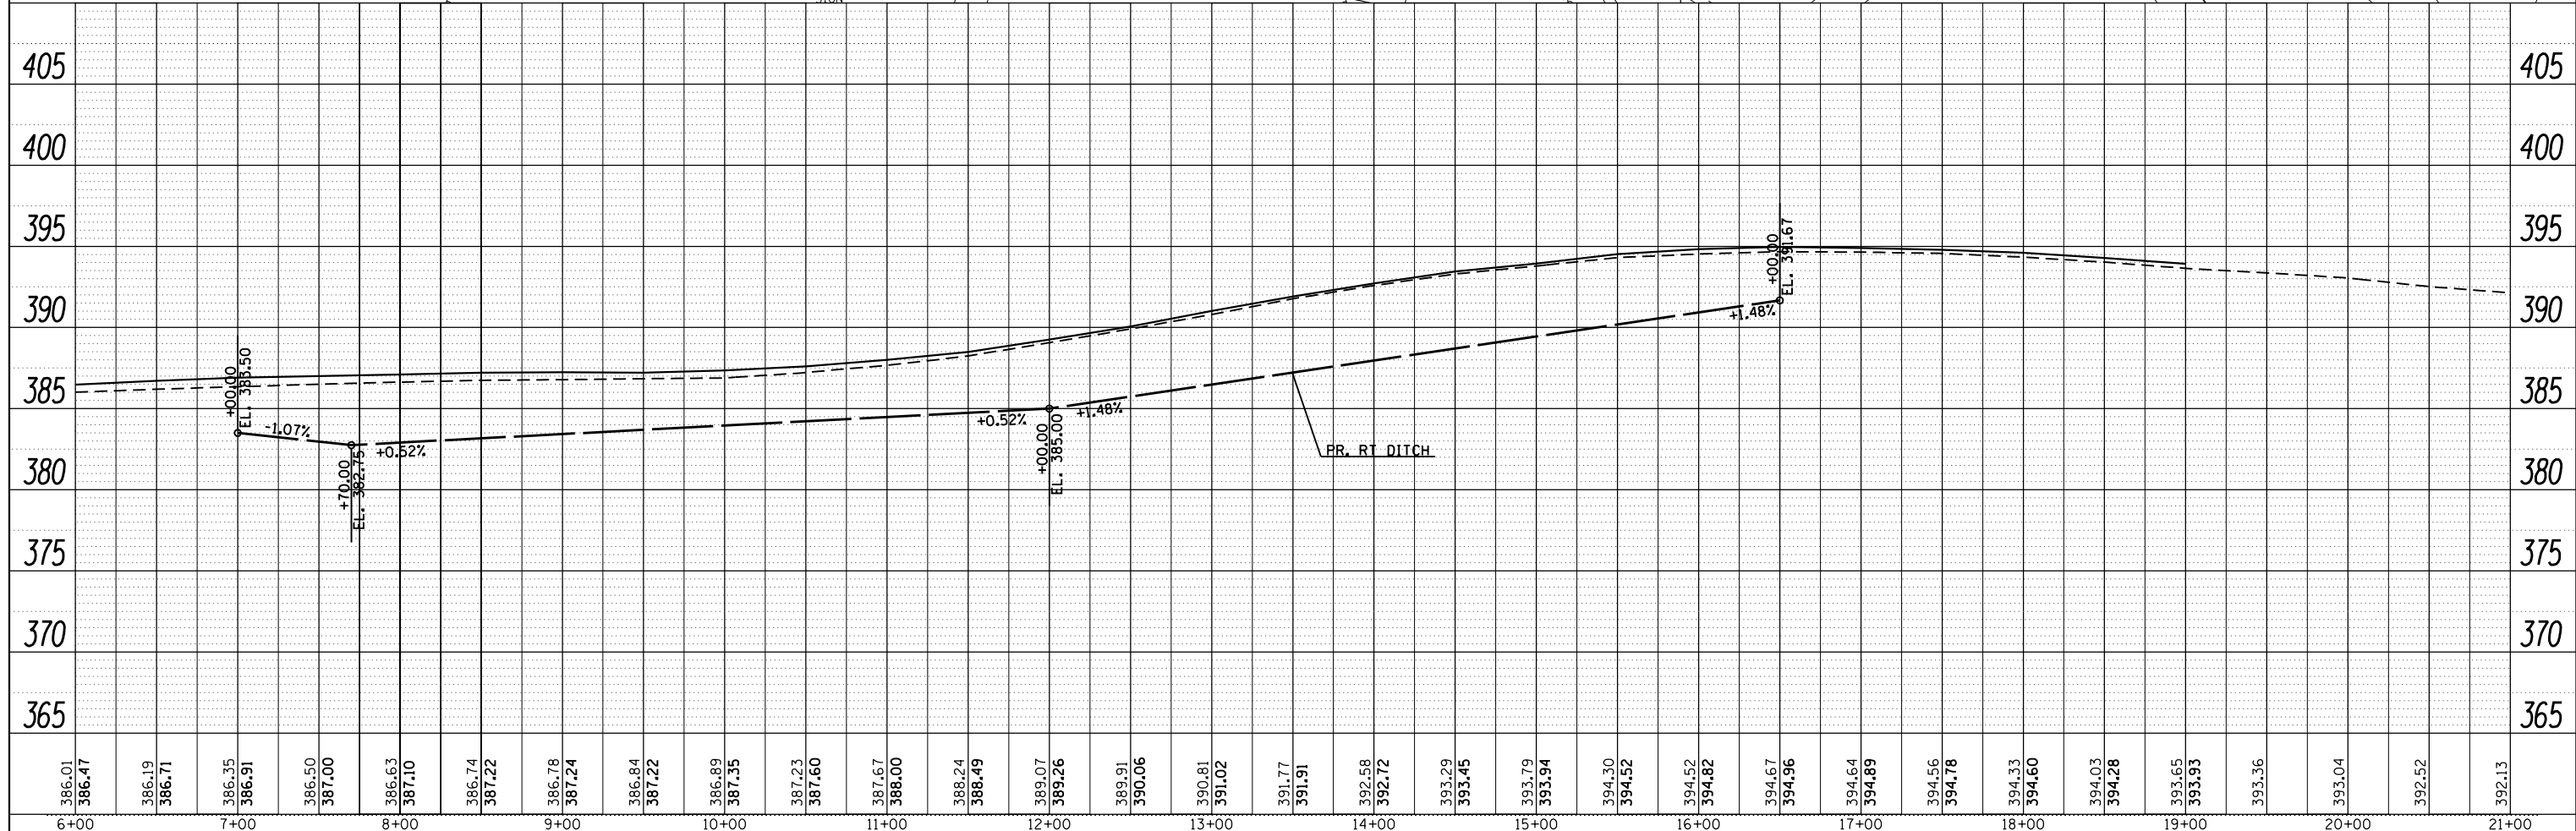


PLAN	SURVEYED	BY	DATE
	PLOTTED		
	ALIGNED		
	CHECKED		
	FILED		
	NO.		

PROFILE	SURVEYED	BY	DATE
	PLOTTED		
	GRADES		
	CHECKED		
	STRUCTURE		
	NOTATIONS		
	CHKD		
	NO.		

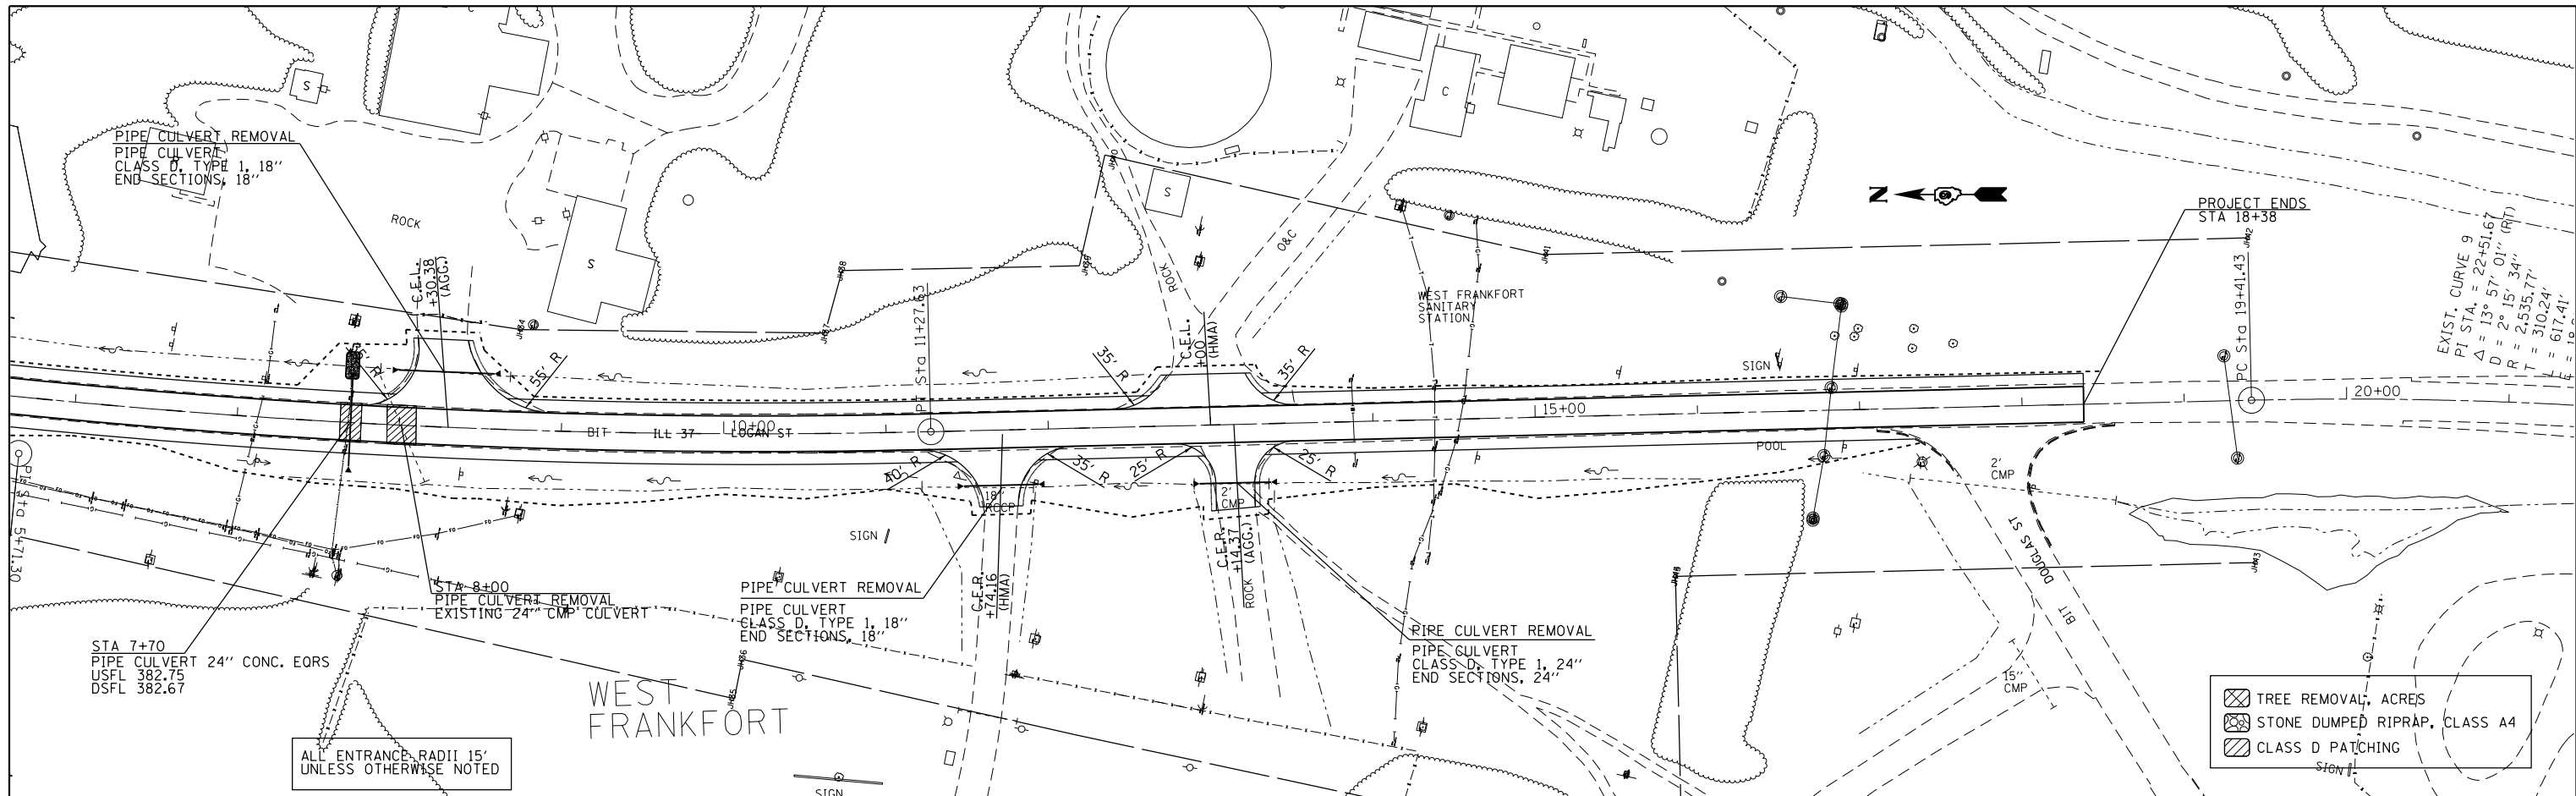

FILE NAME =	USER NAME =	DESIGNED -	REVISED -	<b>STATE OF ILLINOIS</b> <b>DEPARTMENT OF TRANSPORTATION</b>	<b>PLAN-PROFILE ALONG IL 37</b> SCALE:      SHEET      OF      SHEETS      STA.      TO STA.				F.A.S. RTE.	SECTION	COUNTY	TOTAL SHEETS	SHEET NO.
Default	3/22/2013	DRAWN -	REVISED -						2882	(11,12)R-1	FRANKLIN	196	44
		CHECKED -	REVISED -						CONTRACT NO. 78317				
		DATE -	REVISED -						ILLINOIS FED. AID PROJECT				