
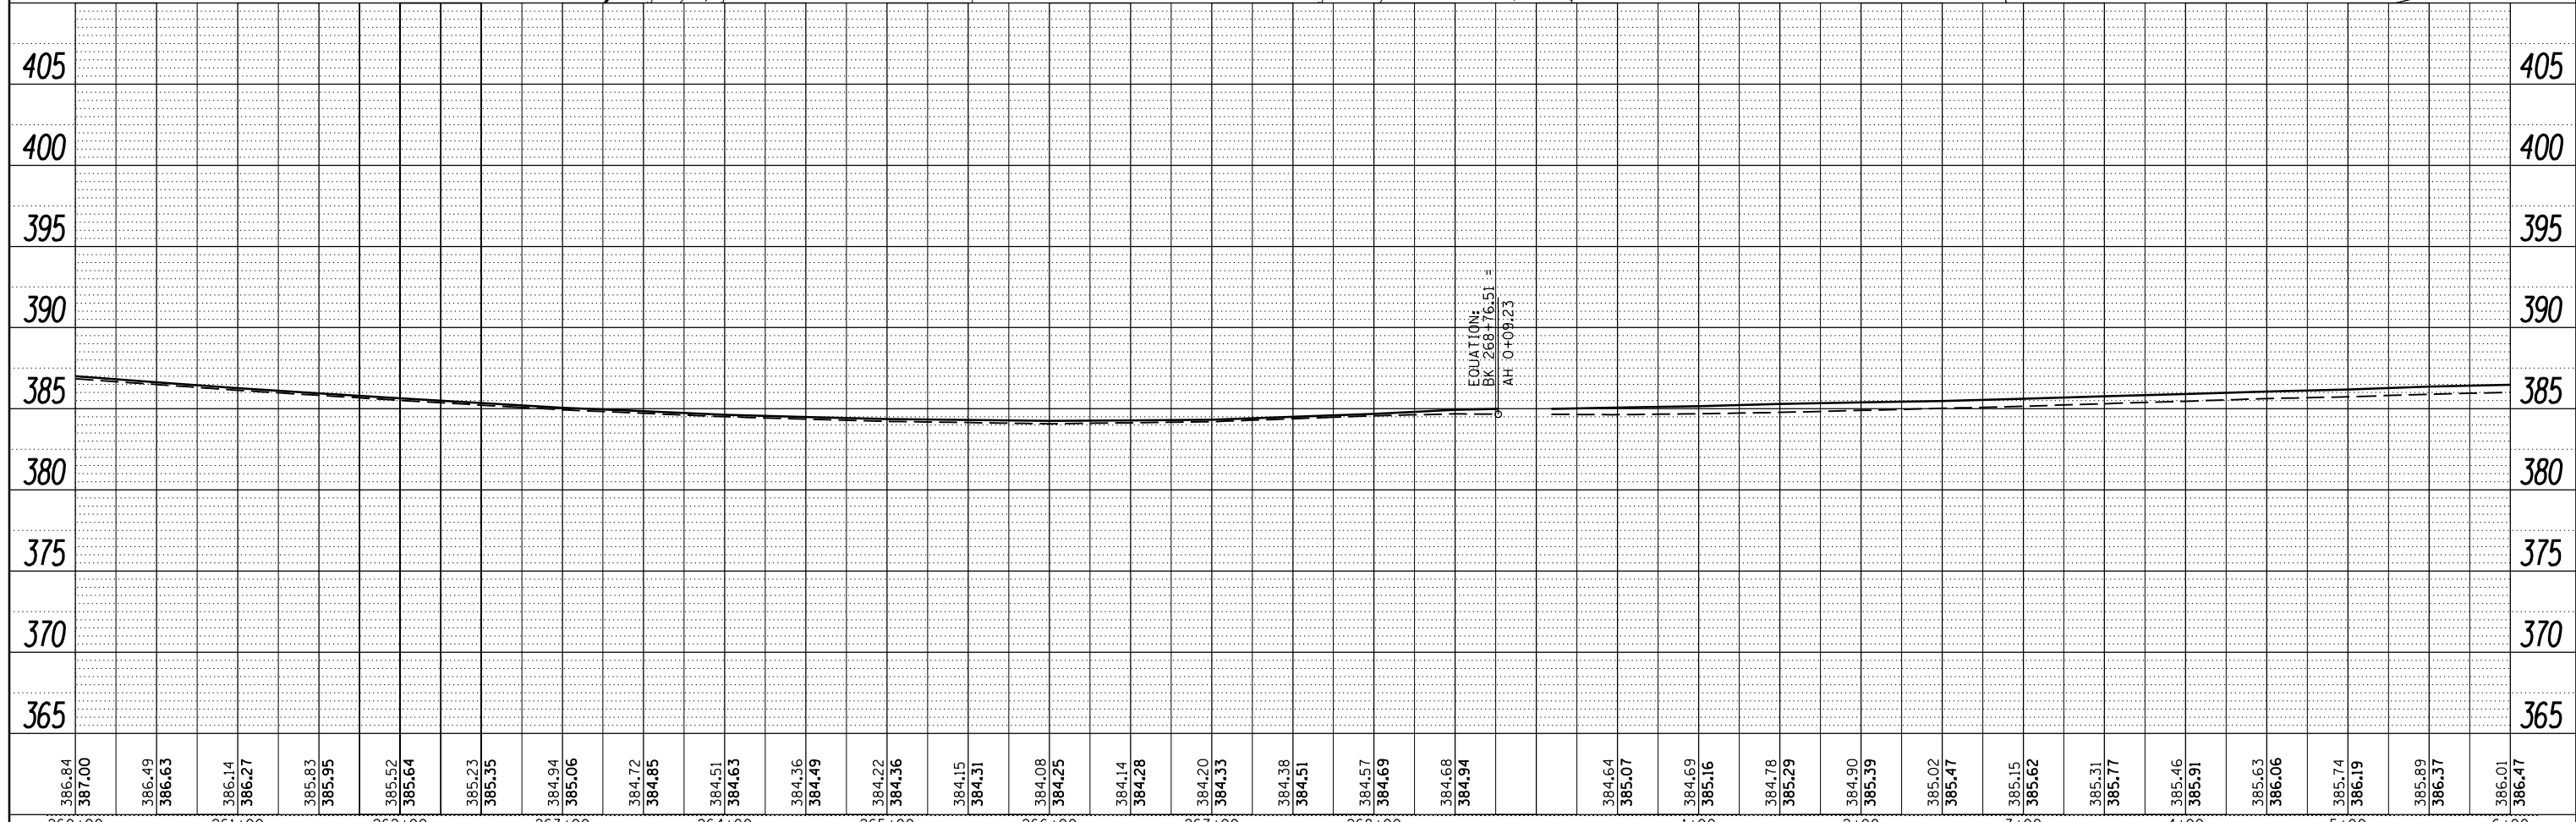


PLAN	SURVEYED	BY	DATE
	PLOTTED		
	ALIGNED		
	CHECKED		
	FILED		
	CARD FILE NAME		
	NO.		

PROFILE	SURVEYED	BY	DATE
	PLOTTED		
	GRADES CHECKED		
	STRUCTURE NOTATIONS CHECKED		
	NO.		

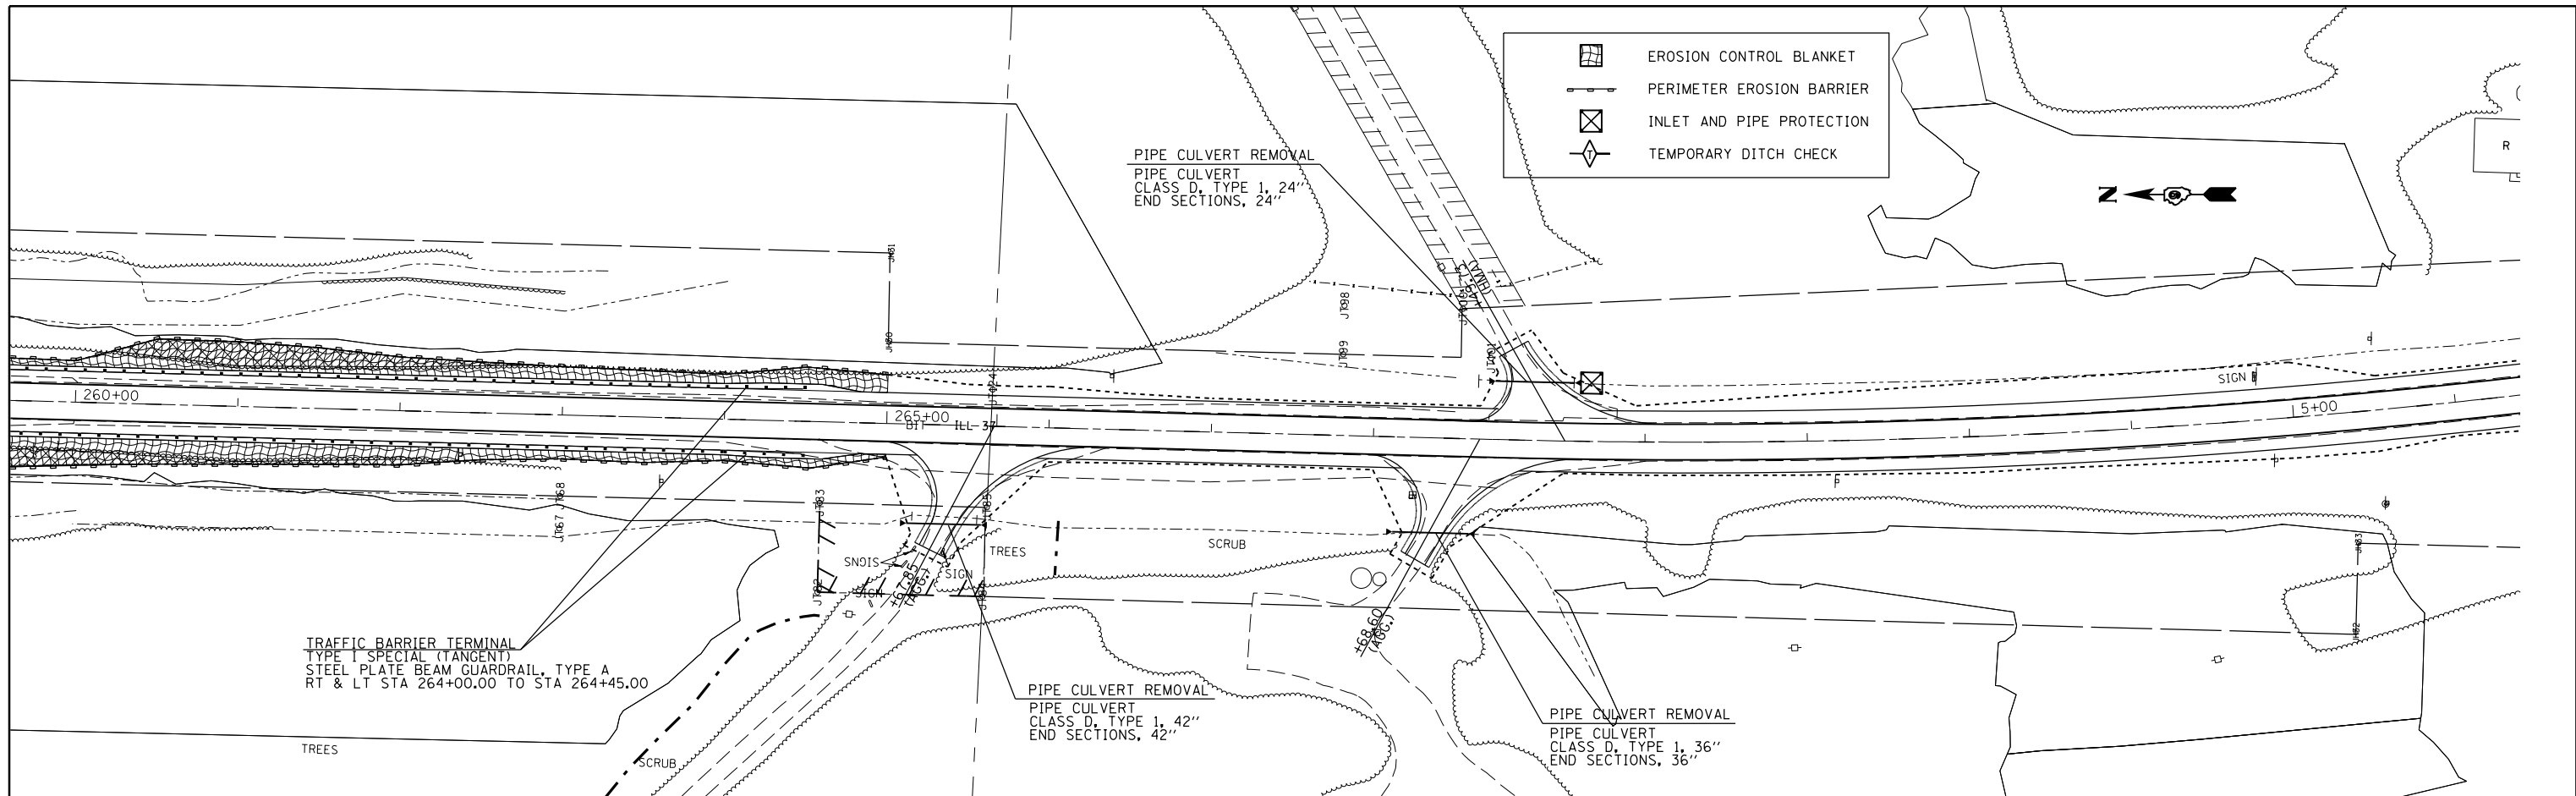

386.84	387.00	386.49	386.63	386.14	386.27	385.83	385.95	385.52	385.64	385.23	385.35	384.94	385.06	384.72	384.85	384.51	384.63	384.36	384.49	384.22	384.36	384.15	384.31	384.08	384.25	384.14	384.28	384.20	384.33	384.38	384.51	384.57	384.69	384.68	384.94	384.64	385.07	384.69	385.16	384.78	385.29	384.90	385.39	385.02	385.47	385.15	385.62	385.31	385.77	385.46	385.91	385.63	386.06	385.74	386.19	385.89	386.37	386.01	386.47
260+00	261+00	262+00	263+00	264+00	265+00	266+00	267+00	268+00	1+00	2+00	3+00	4+00	5+00	6+00	