


FINAL SURVEY NO.	SURVEYED AREAS	DATE

ORIGINAL SURVEY NO.	SURVEYED AREAS	DATE

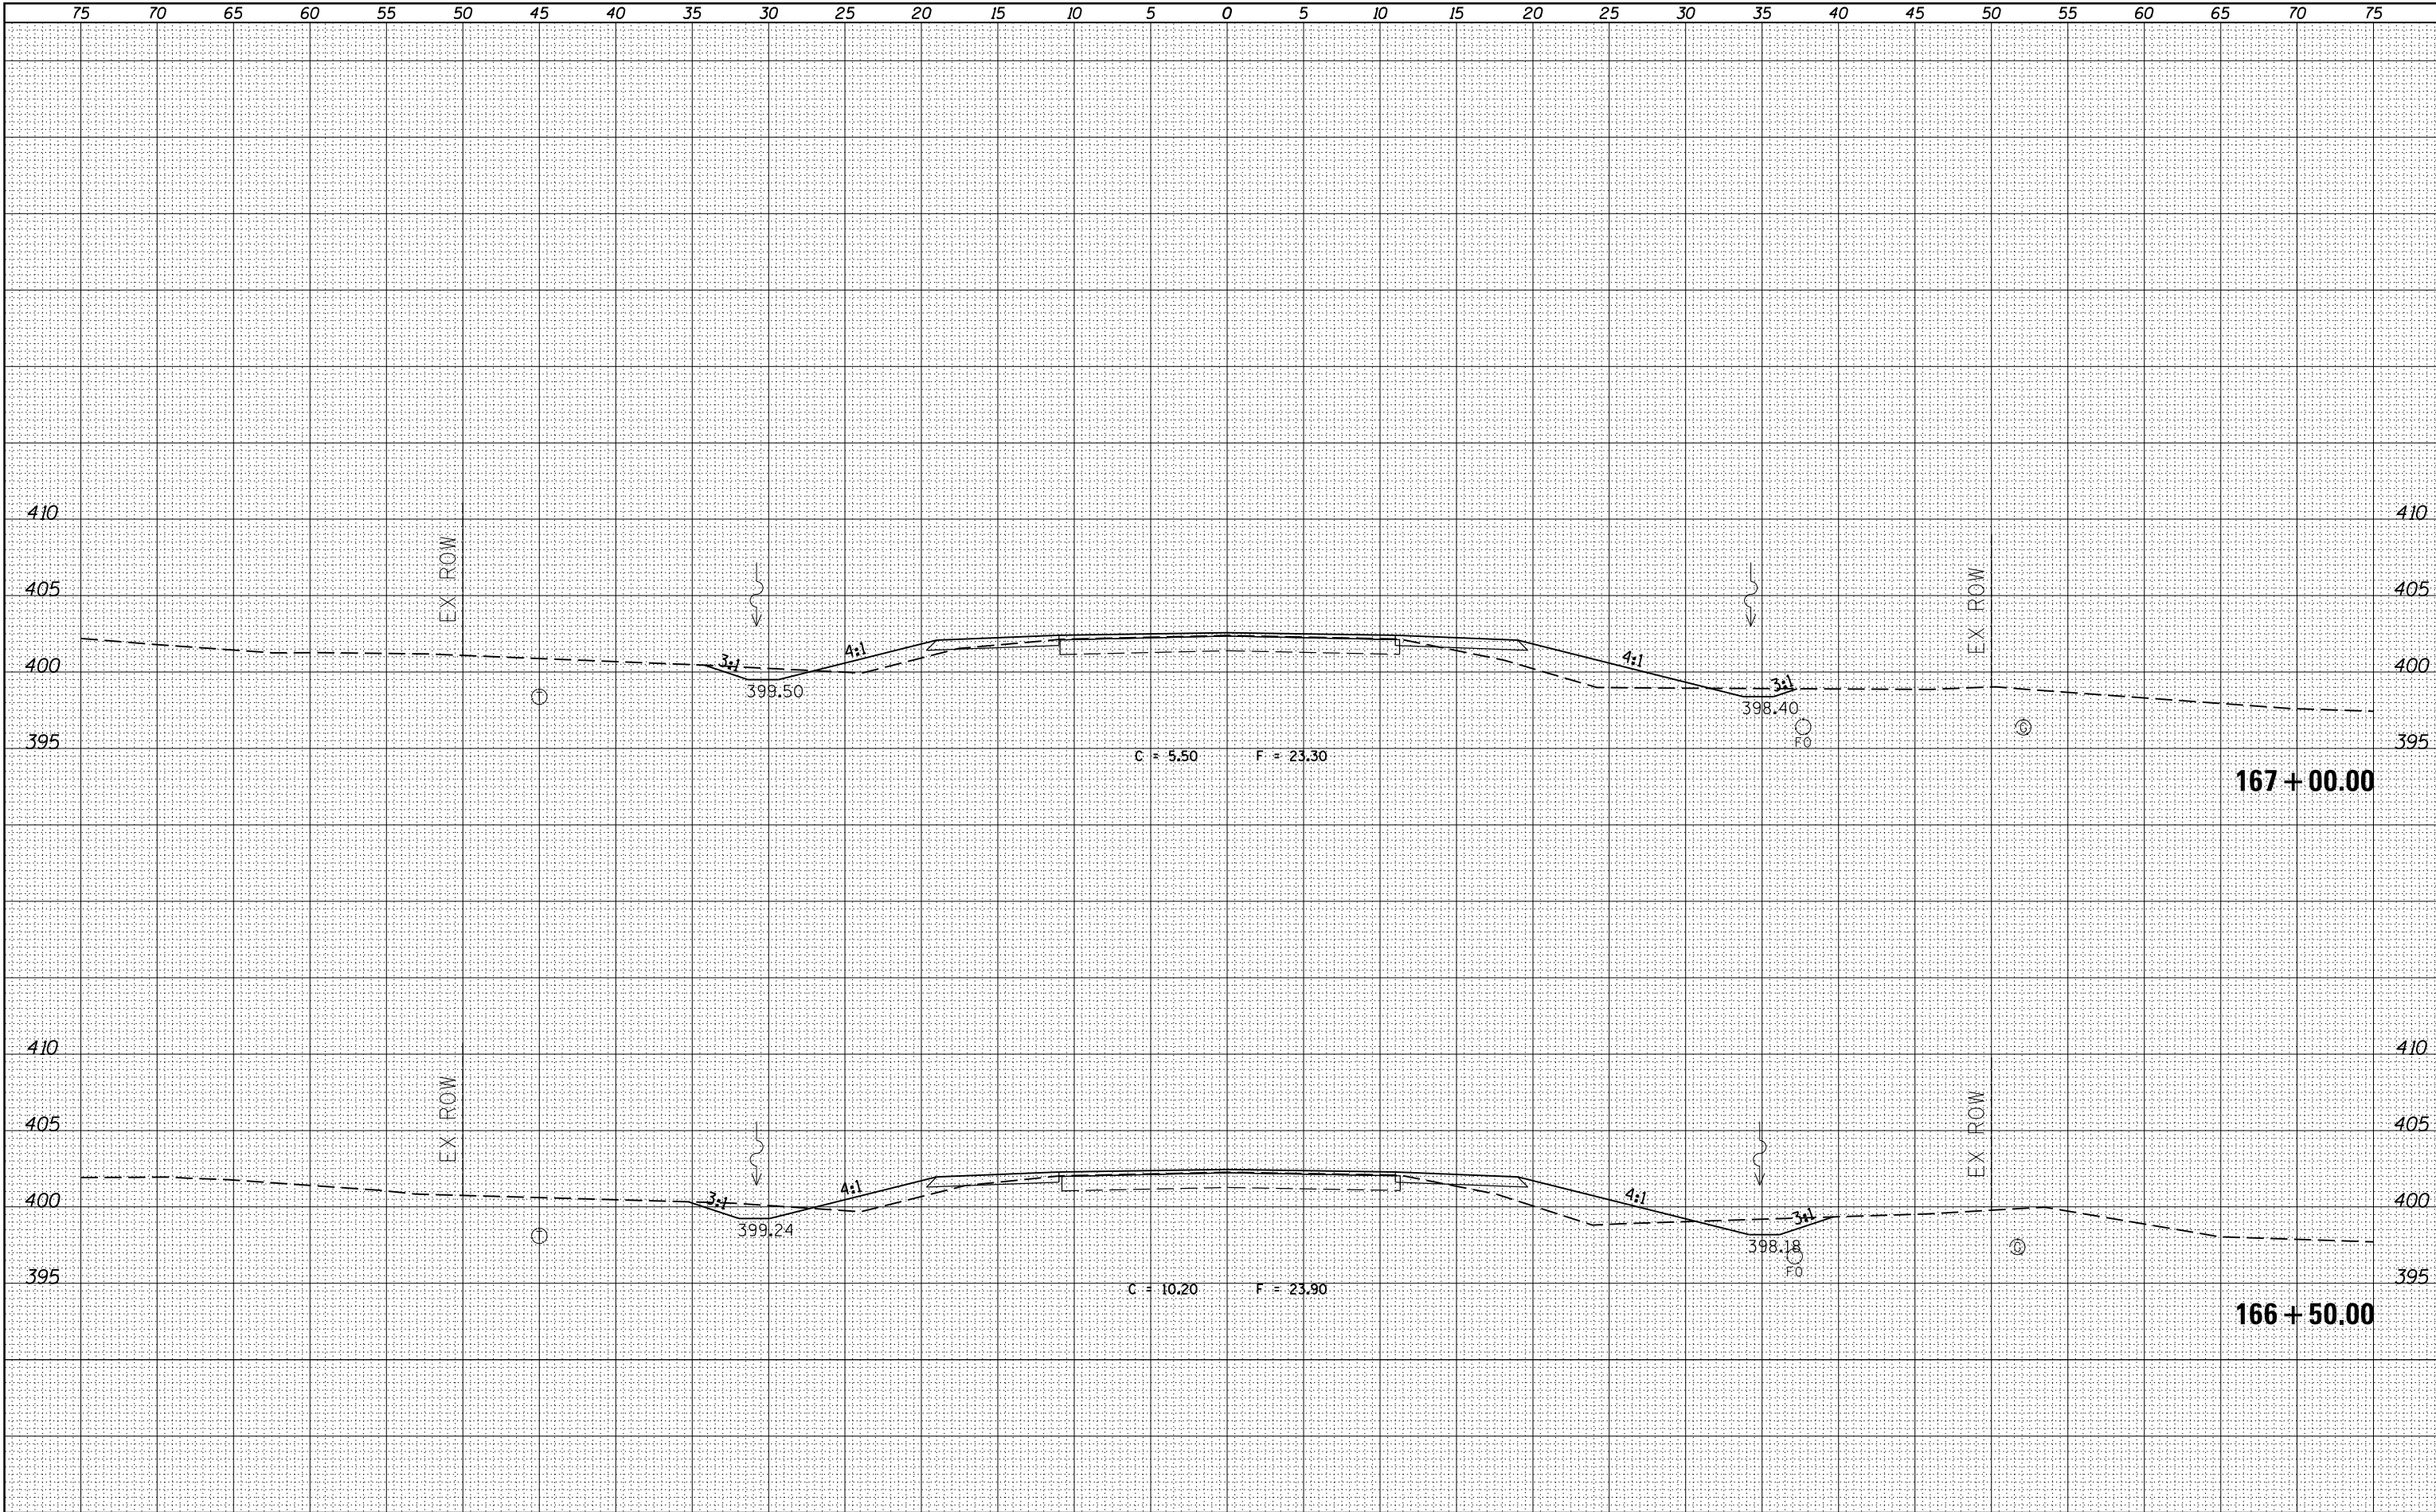

FILE NAME = c:\pw\_work\pwidot\kellykd\0306645\78317-sh.tj...  
\$MODELNAME\$

USER NAME = \$USERS\$	DESIGNED -	REVISIED -
	DRAWN -	REVISIED -
PLOT SCALE = 10.0000 / in.	CHECKED -	REVISIED -
PLOT DATE = 3/22/2013	DATE -	REVISIED -

**STATE OF ILLINOIS  
DEPARTMENT OF TRANSPORTATION**

**PROPOSED CROSS SECTIONS  
ILLINOIS ROUTE 37**

SCALE: SHEET OF SHEETS STA. 166+50.00 TO STA.167+00.00

F.A.S. RTE.	SECTION	COUNTY	TOTAL SHEETS	SHEET NO.
2882	(11,12)R-1	FRANKLIN	196	100
CONTRACT NO. 78317			ILLINOIS FED. AID PROJECT	