


BY	DATE

DATE	BY

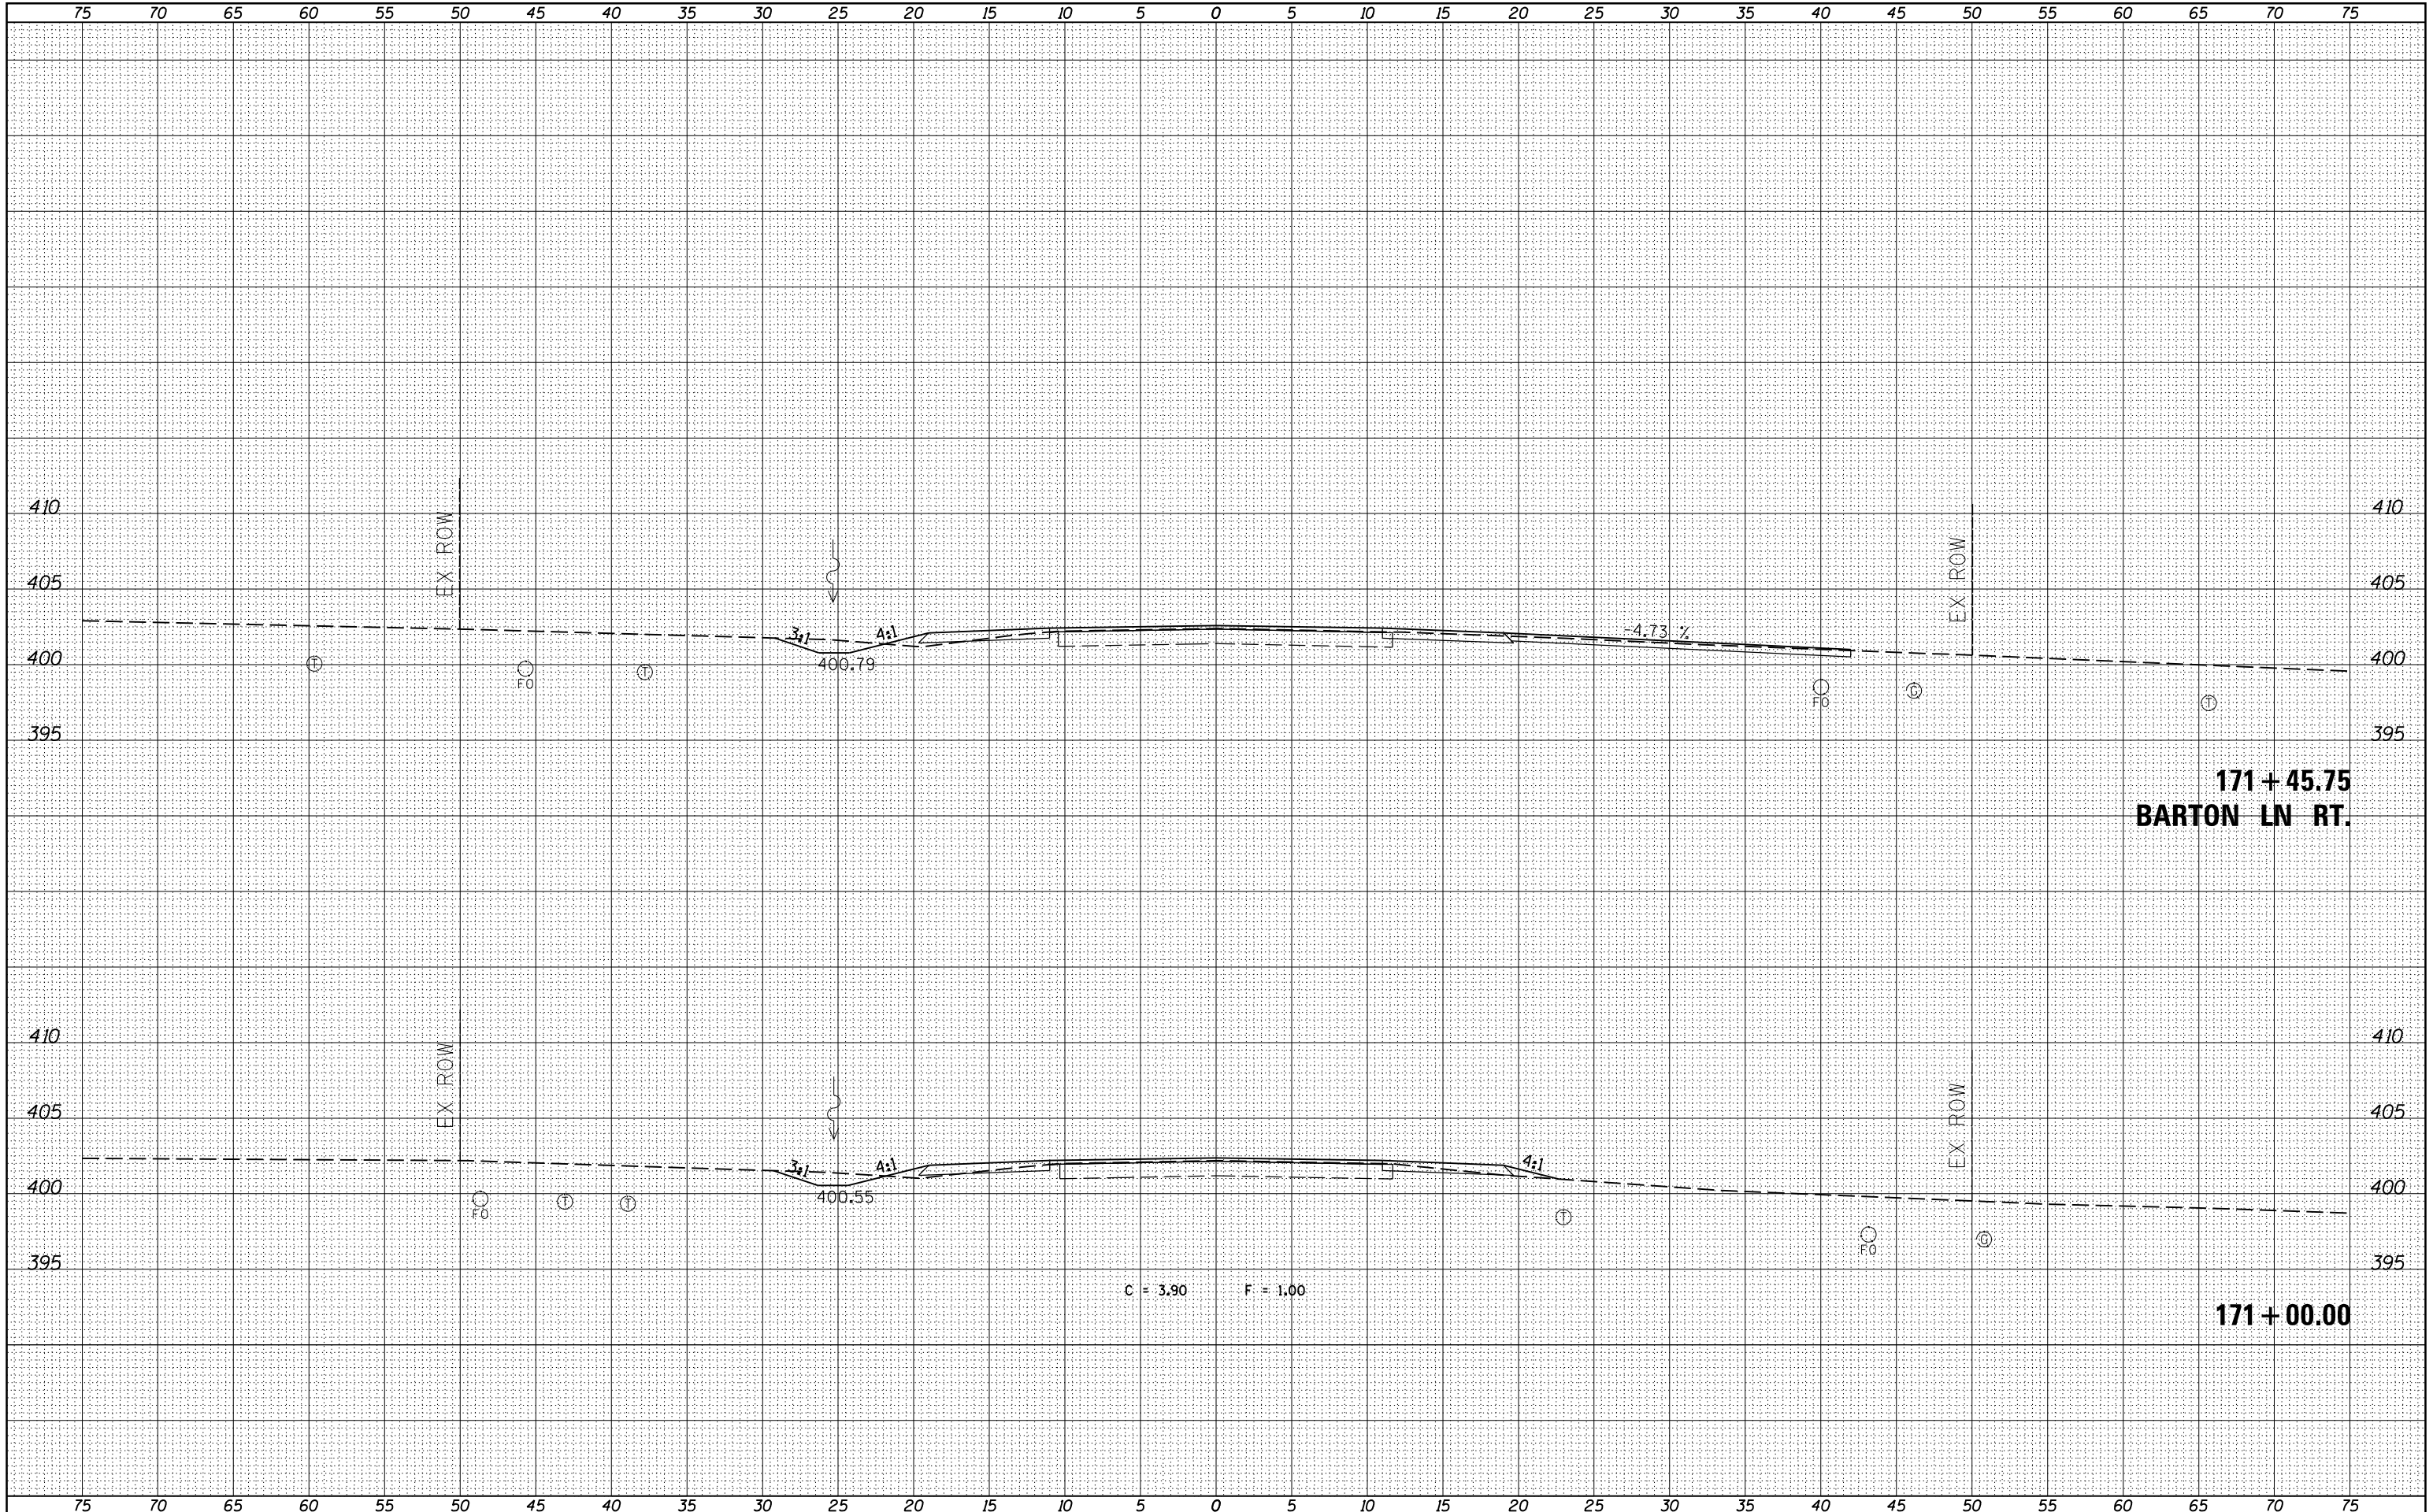

**171 + 45.75
BARTON LN RT.**

171 + 00.00

FILE NAME = c:\pwork\pwork\kellykd\0306645\78317-sh.tj-ks37.dgn

USER NAME = *USERS*	DESIGNED -	REVISED -
PLOT SCALE = 10.0000' / in.	DRAWN -	REVISED -
PLOT DATE = 3/22/2013	CHECKED -	REVISED -
	DATE -	REVISED -

**STATE OF ILLINOIS
DEPARTMENT OF TRANSPORTATION**

**PROPOSED CROSS SECTIONS
ILLINOIS ROUTE 37**

SCALE: SHEET OF SHEETS STA. 171+00.00 TO STA. 171+45.75

F.A.S. RTE.	SECTION	COUNTY	TOTAL SHEETS	SHEET NO.
2882	(11,12)R-1	FRANKLIN	196	105
CONTRACT NO.			78317	
<small>ILLINOIS FED. AID PROJECT</small>				