


| | |
|--------------|---------------|
| DATE | |
| BY | |
| FINAL SURVEY | SURVEYED |
| NOTE BOOK | PLOTTED |
| NO. | TEMPLATE |
| | AREAS CHECKED |

| | |
|-----------------|---------------|
| DATE | |
| BY | |
| ORIGINAL SURVEY | SURVEYED |
| NOTE BOOK | PLOTTED |
| NO. | TEMPLATE |
| | AREAS CHECKED |

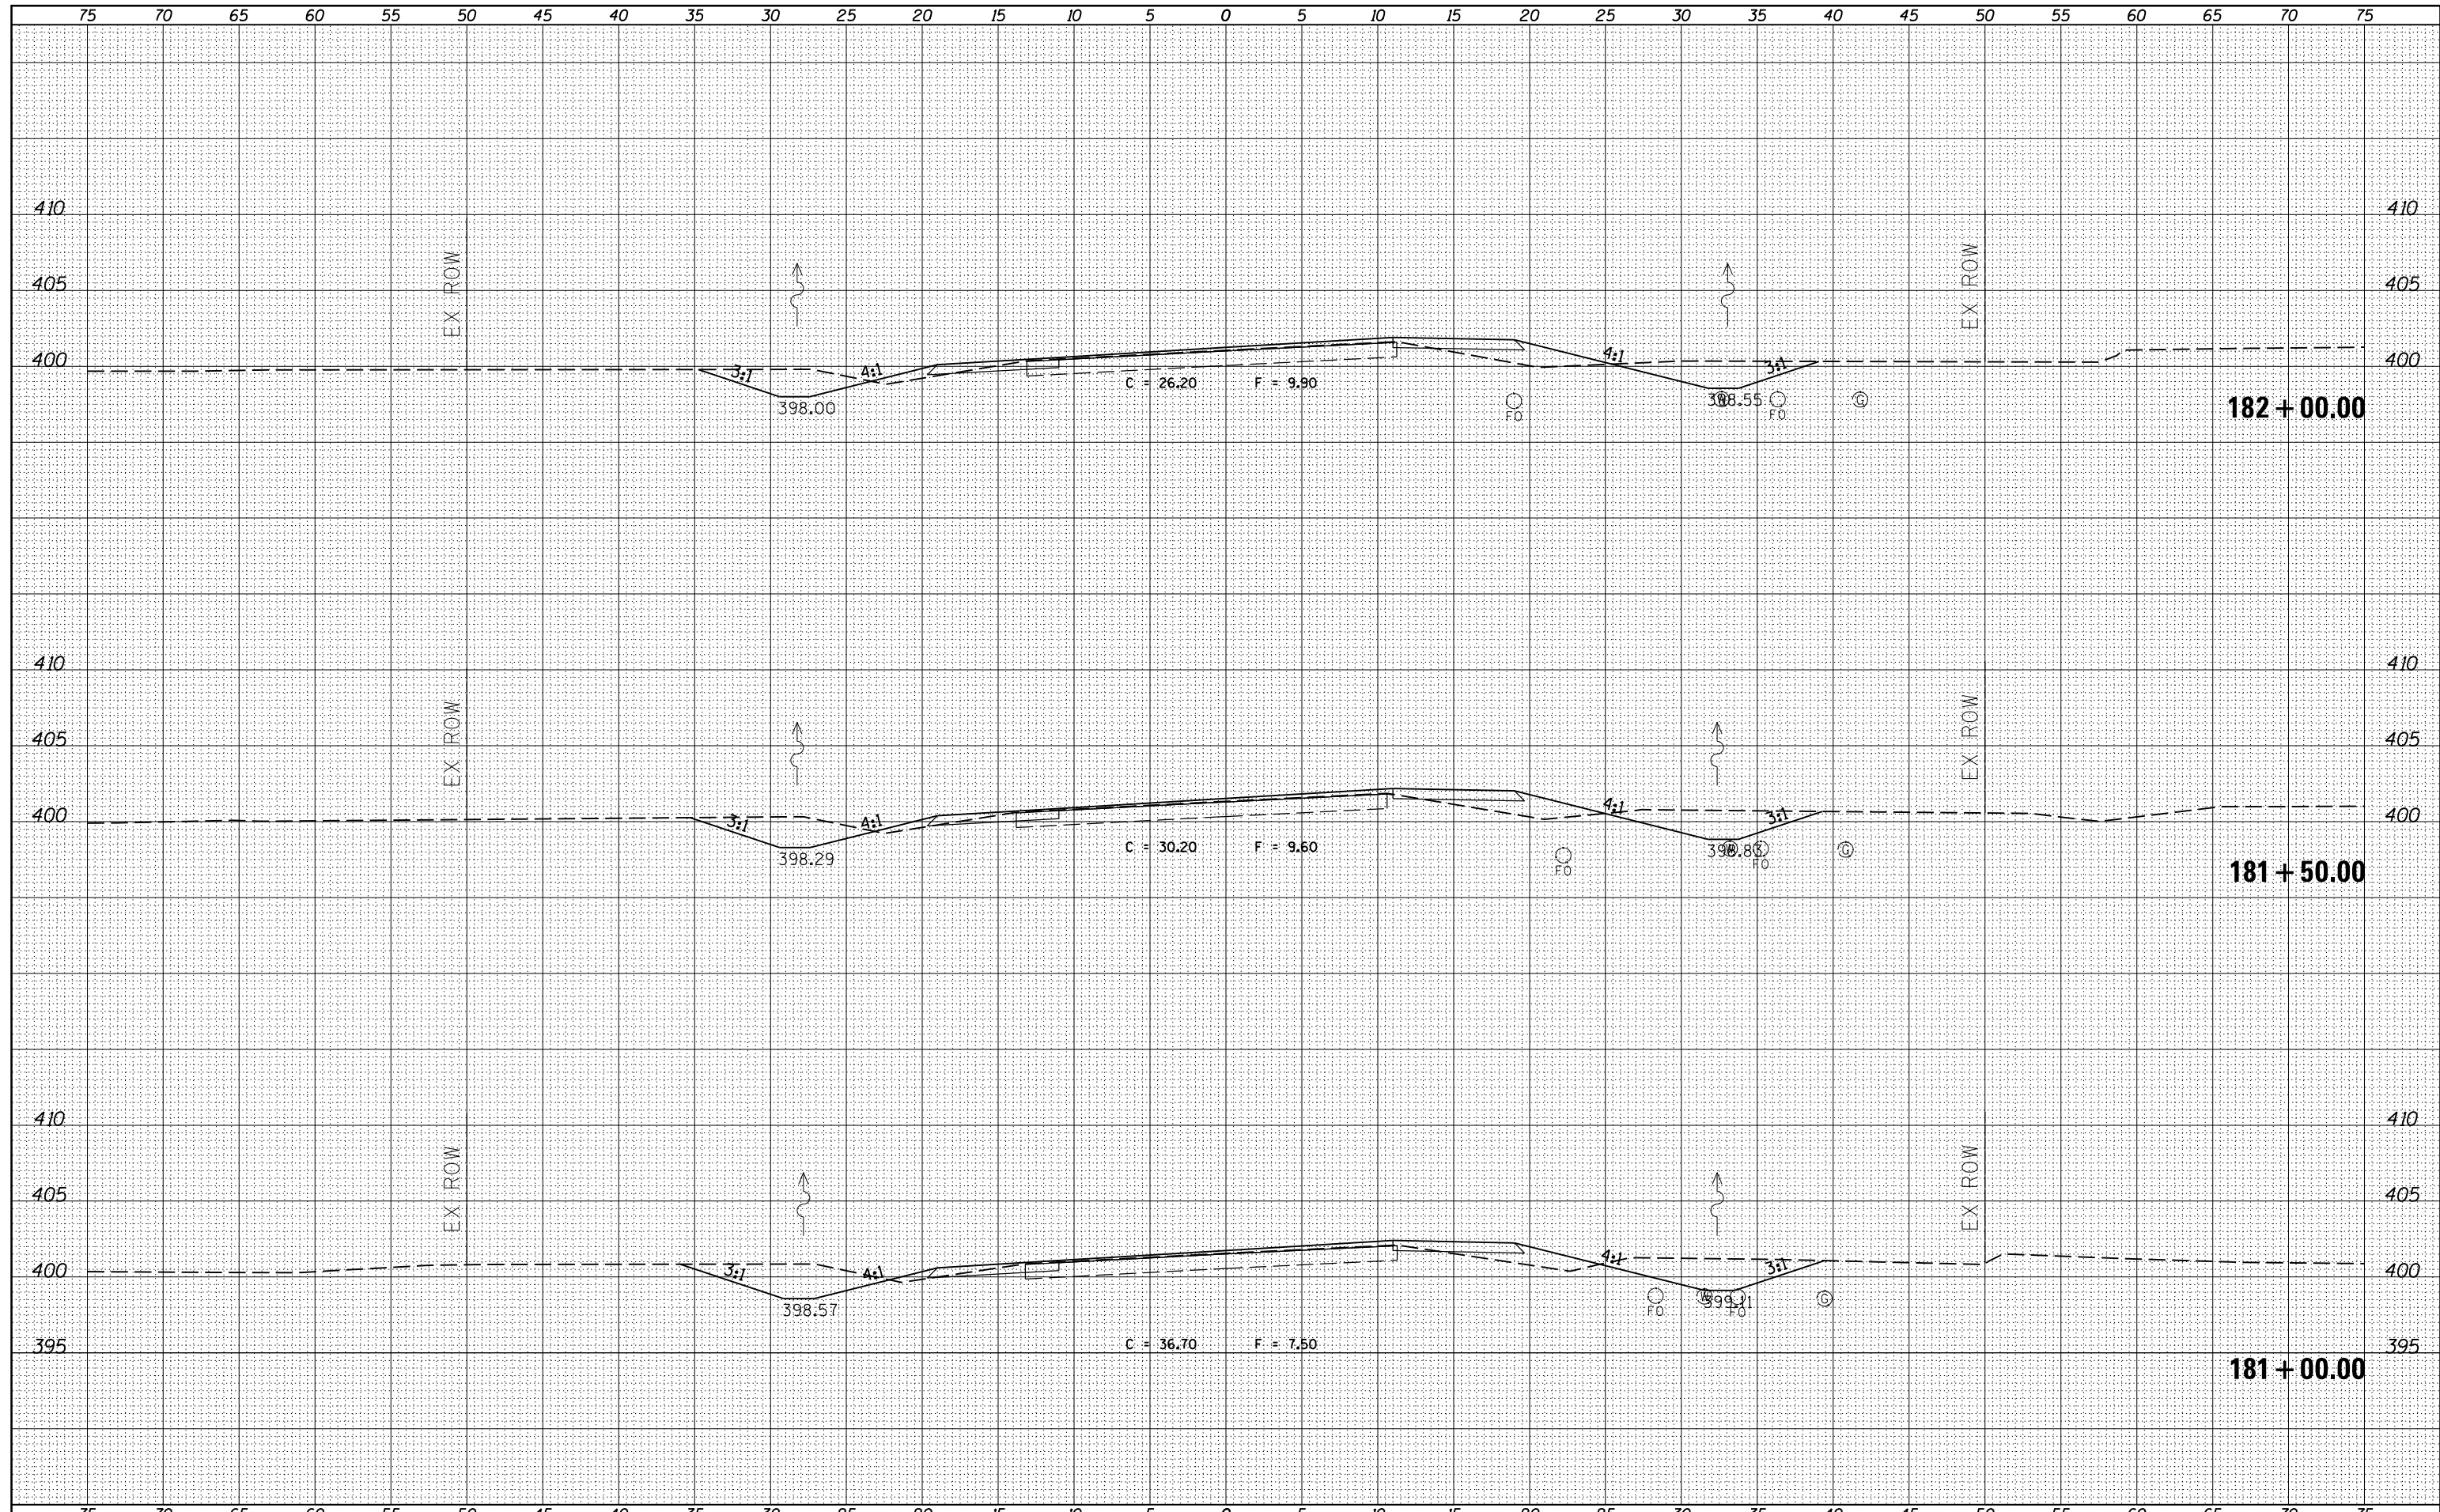

| | | | | | | | | | | | | | | | |
|--|---------------------|------------|-----------|---|--|-------|-------------|---------|----------------|-------------------|-----------|------------|----------|-----|-----|
| FILE NAME = | USER NAME = \$USERS | DESIGNED - | REVISED - | STATE OF ILLINOIS DEPARTMENT OF TRANSPORTATION | PROPOSED CROSS SECTIONS ILLINOIS ROUTE 37 | | F.A.S. RTE. | SECTION | COUNTY | TOTAL SHEETS | SHEET NO. | | | | |
| es:\pw_work\pwidot\kellykd\ad0306645\78317-sh.tj | ks37.dgn | DRAWN - | REVISED - | | SCALE: | SHEET | OF | SHEETS | STA. 181+00.00 | TO STA. 182+00.00 | 2882 | (11,12)R-1 | FRANKLIN | 196 | 114 |
| \$MODELNAME\$ | | CHECKED - | REVISED - | | | | | | | | | | | | |
| | | DATE - | REVISED - | | | | | | | | | | | | |

ILLINOIS FED. AID PROJECT