


DATE	
BY	
FINAL SURVEY	SURVEYED
NOTE BOOK	PLOTTED
NO.	AREAS CHECKED

DATE	
BY	
ORIGINAL SURVEY	SURVEYED
NOTE BOOK	PLOTTED
NO.	AREAS CHECKED

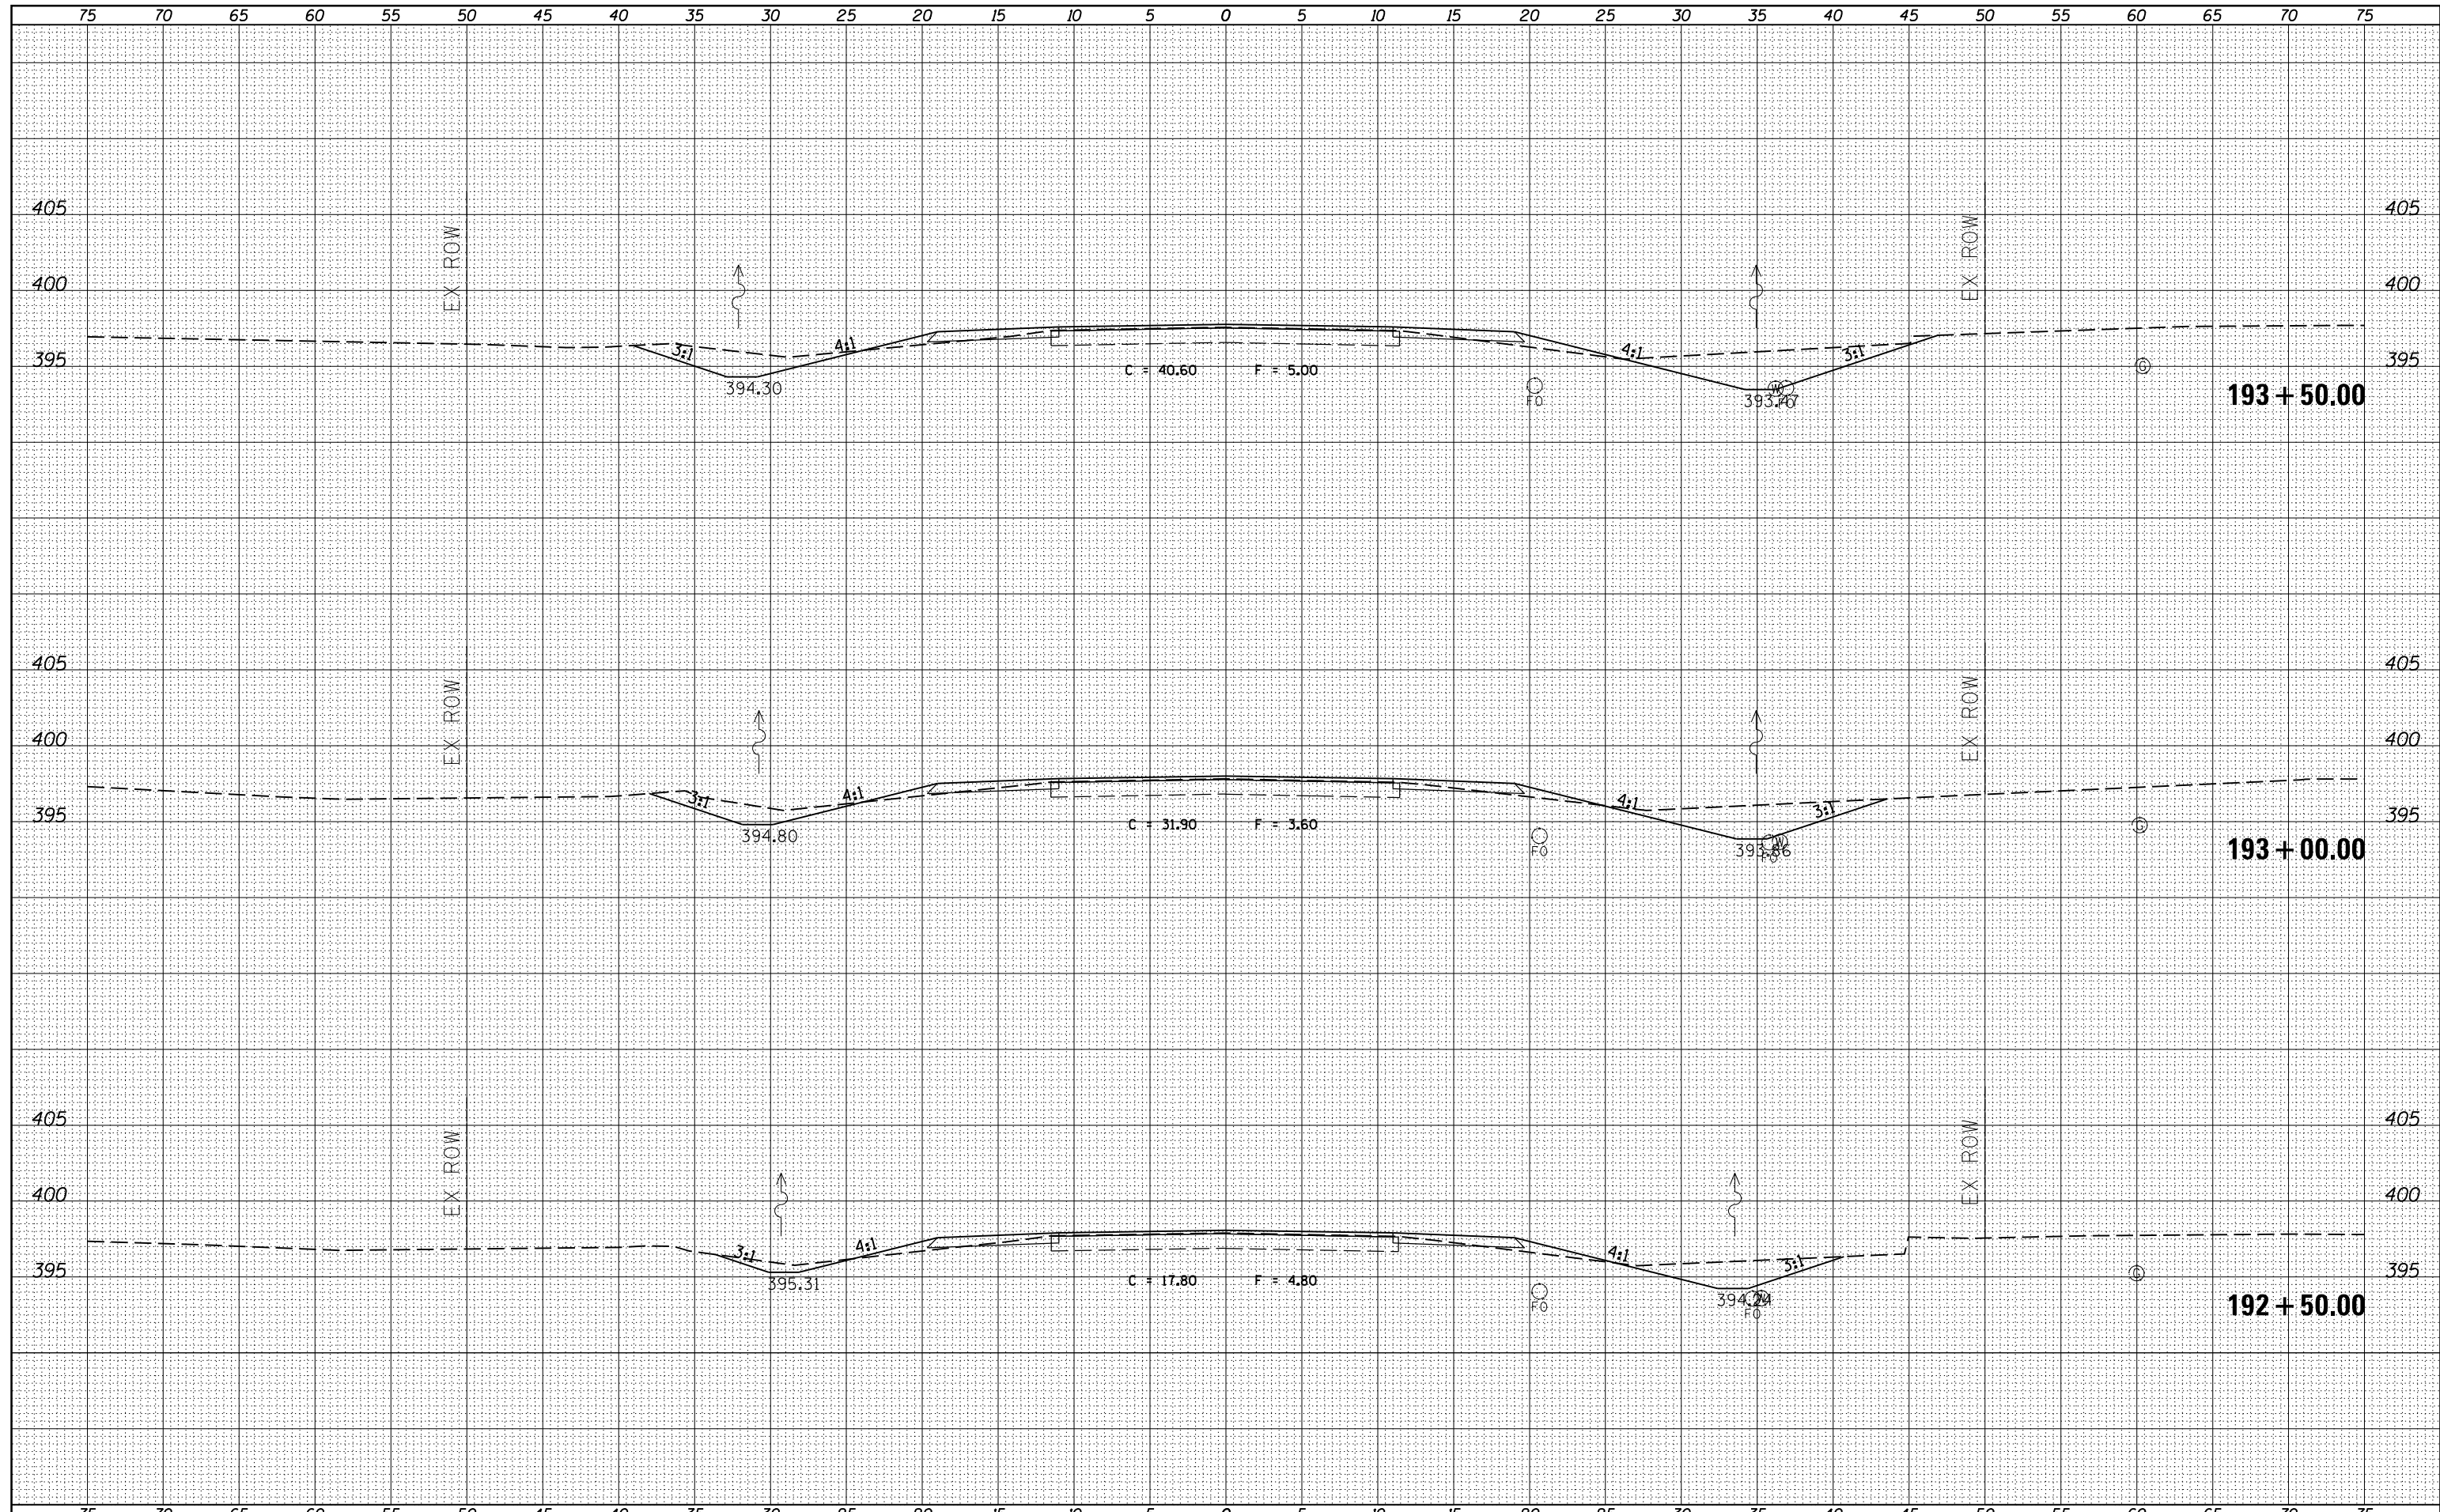

FILE NAME =	USER NAME = \$USERS	DESIGNED -	REVISED -	<b>STATE OF ILLINOIS</b> <b>DEPARTMENT OF TRANSPORTATION</b>	<b>PROPOSED CROSS SECTIONS</b> <b>ILLINOIS ROUTE 37</b>		F.A.S. RTE.	SECTION	COUNTY	TOTAL SHEETS	SHEET NO.
es:\pw_work\pwidot\kellykd\ad0306645\78317-sh.tj	ks37.dgn	DRAWN -	REVISED -		2882	(11,12)R-1	FRANKLIN	196	122		
	PLOT SCALE = 10.0000' / in.	CHECKED -	REVISED -		CONTRACT NO. 78317						
\$MODELNAME\$	PLOT DATE = 3/22/2013	DATE -	REVISED -		SCALE:	SHEET	OF	SHEETS	STA. 192+50.00 TO STA. 193+50.00	ILLINOIS FED. AID PROJECT	