


DATE	
BY	
FINAL SURVEY	SURVEYED
NOTE BOOK	PLOTTED
NO.	TEMPLATE
	AREAS CHECKED
	AREAS CHECKED

DATE	
BY	
ORIGINAL SURVEY	SURVEYED
NOTE BOOK	PLOTTED
NO.	TEMPLATE
	AREAS CHECKED
	AREAS CHECKED

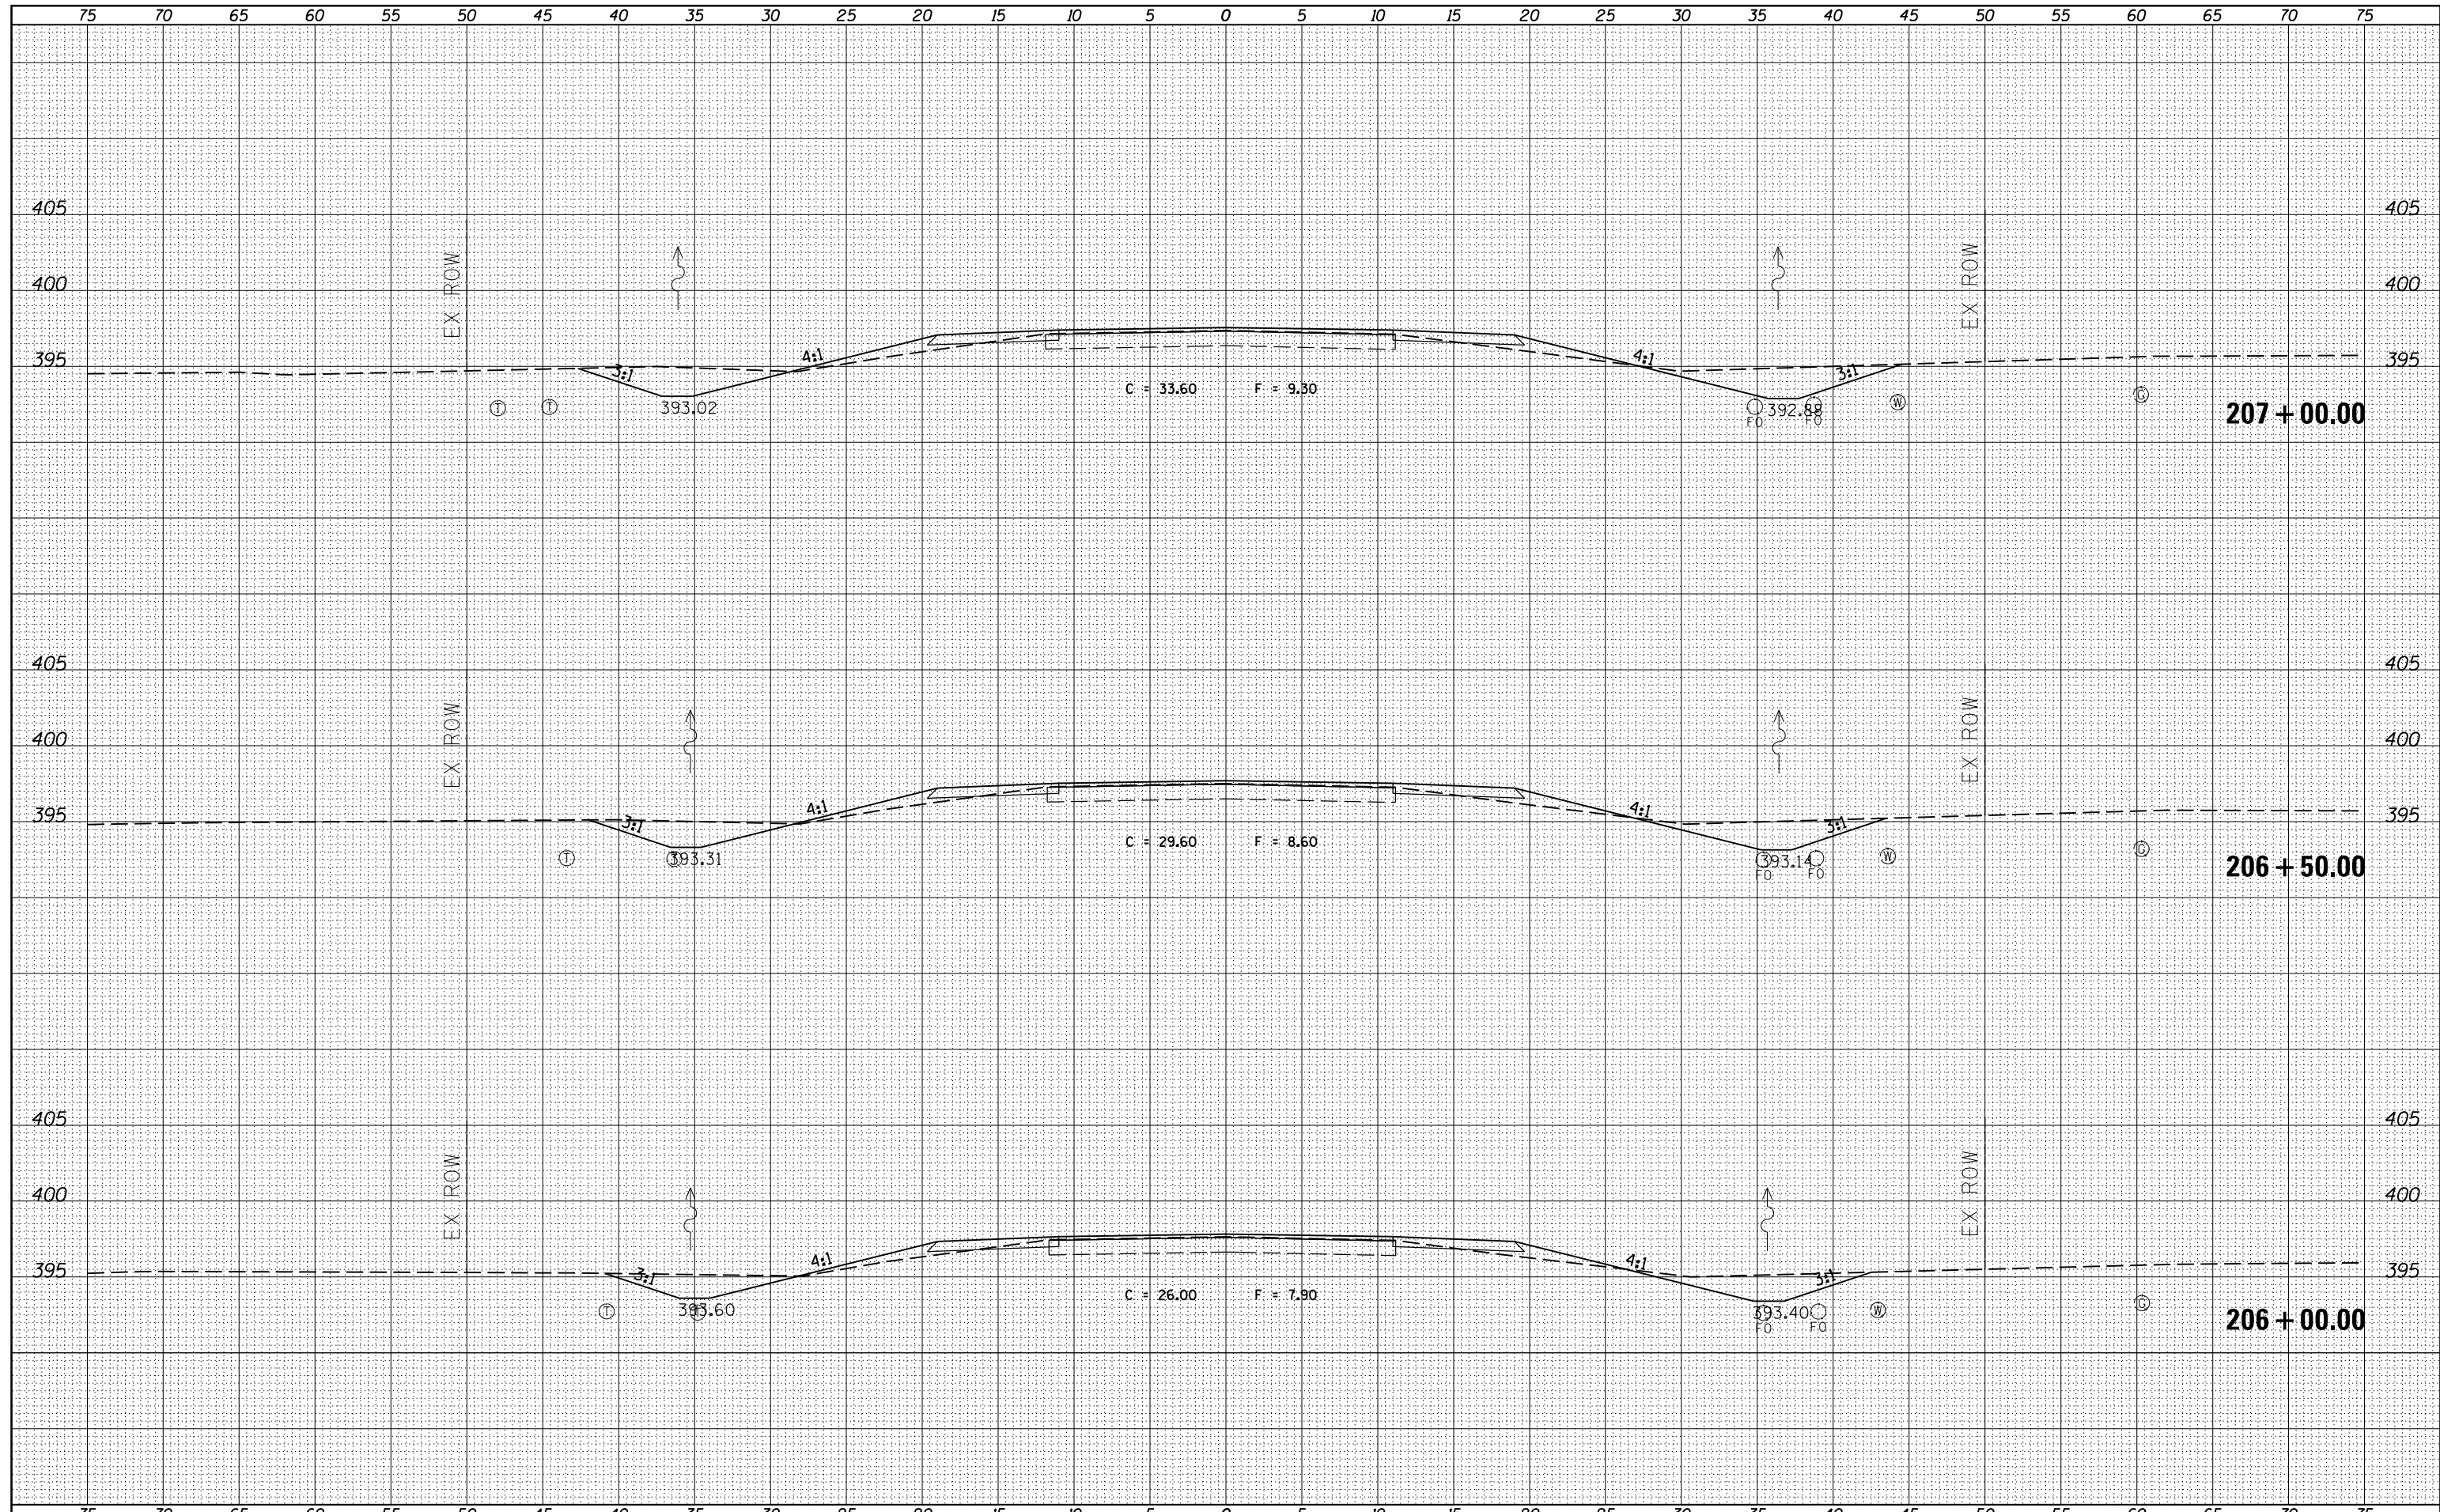

FILE NAME =	USER NAME = \$USERS	DESIGNED -	REVISED -	STATE OF ILLINOIS DEPARTMENT OF TRANSPORTATION	PROPOSED CROSS SECTIONS ILLINOIS ROUTE 37		F.A.S. RTE.	SECTION	COUNTY	TOTAL SHEETS	SHEET NO.
es:\pw_work\pwidot\kellykd\0306645\78317-sh.tj	ks37.dgn	DRAWN -	REVISED -				2882	(11,12)R-1	FRANKLIN	196	132
		PLLOT SCALE = 10.0000' / in.	CHECKED -		REVISED -	SCALE: SHEET OF SHEETS STA. 206+00.00 TO STA. 207+00.00		ILLINOIS FED. AID PROJECT			
MODELNAME		PLLOT DATE = 3/22/2013	DATE -		REVISED -						