


DATE	
BY	
FINAL SURVEY	SURVEYED
NOTE BOOK	PLOTTED
NO.	TEMPLATE
	AREAS CHECKED

DATE	
BY	
ORIGINAL SURVEY	SURVEYED
NOTE BOOK	PLOTTED
NO.	TEMPLATE
	AREAS CHECKED

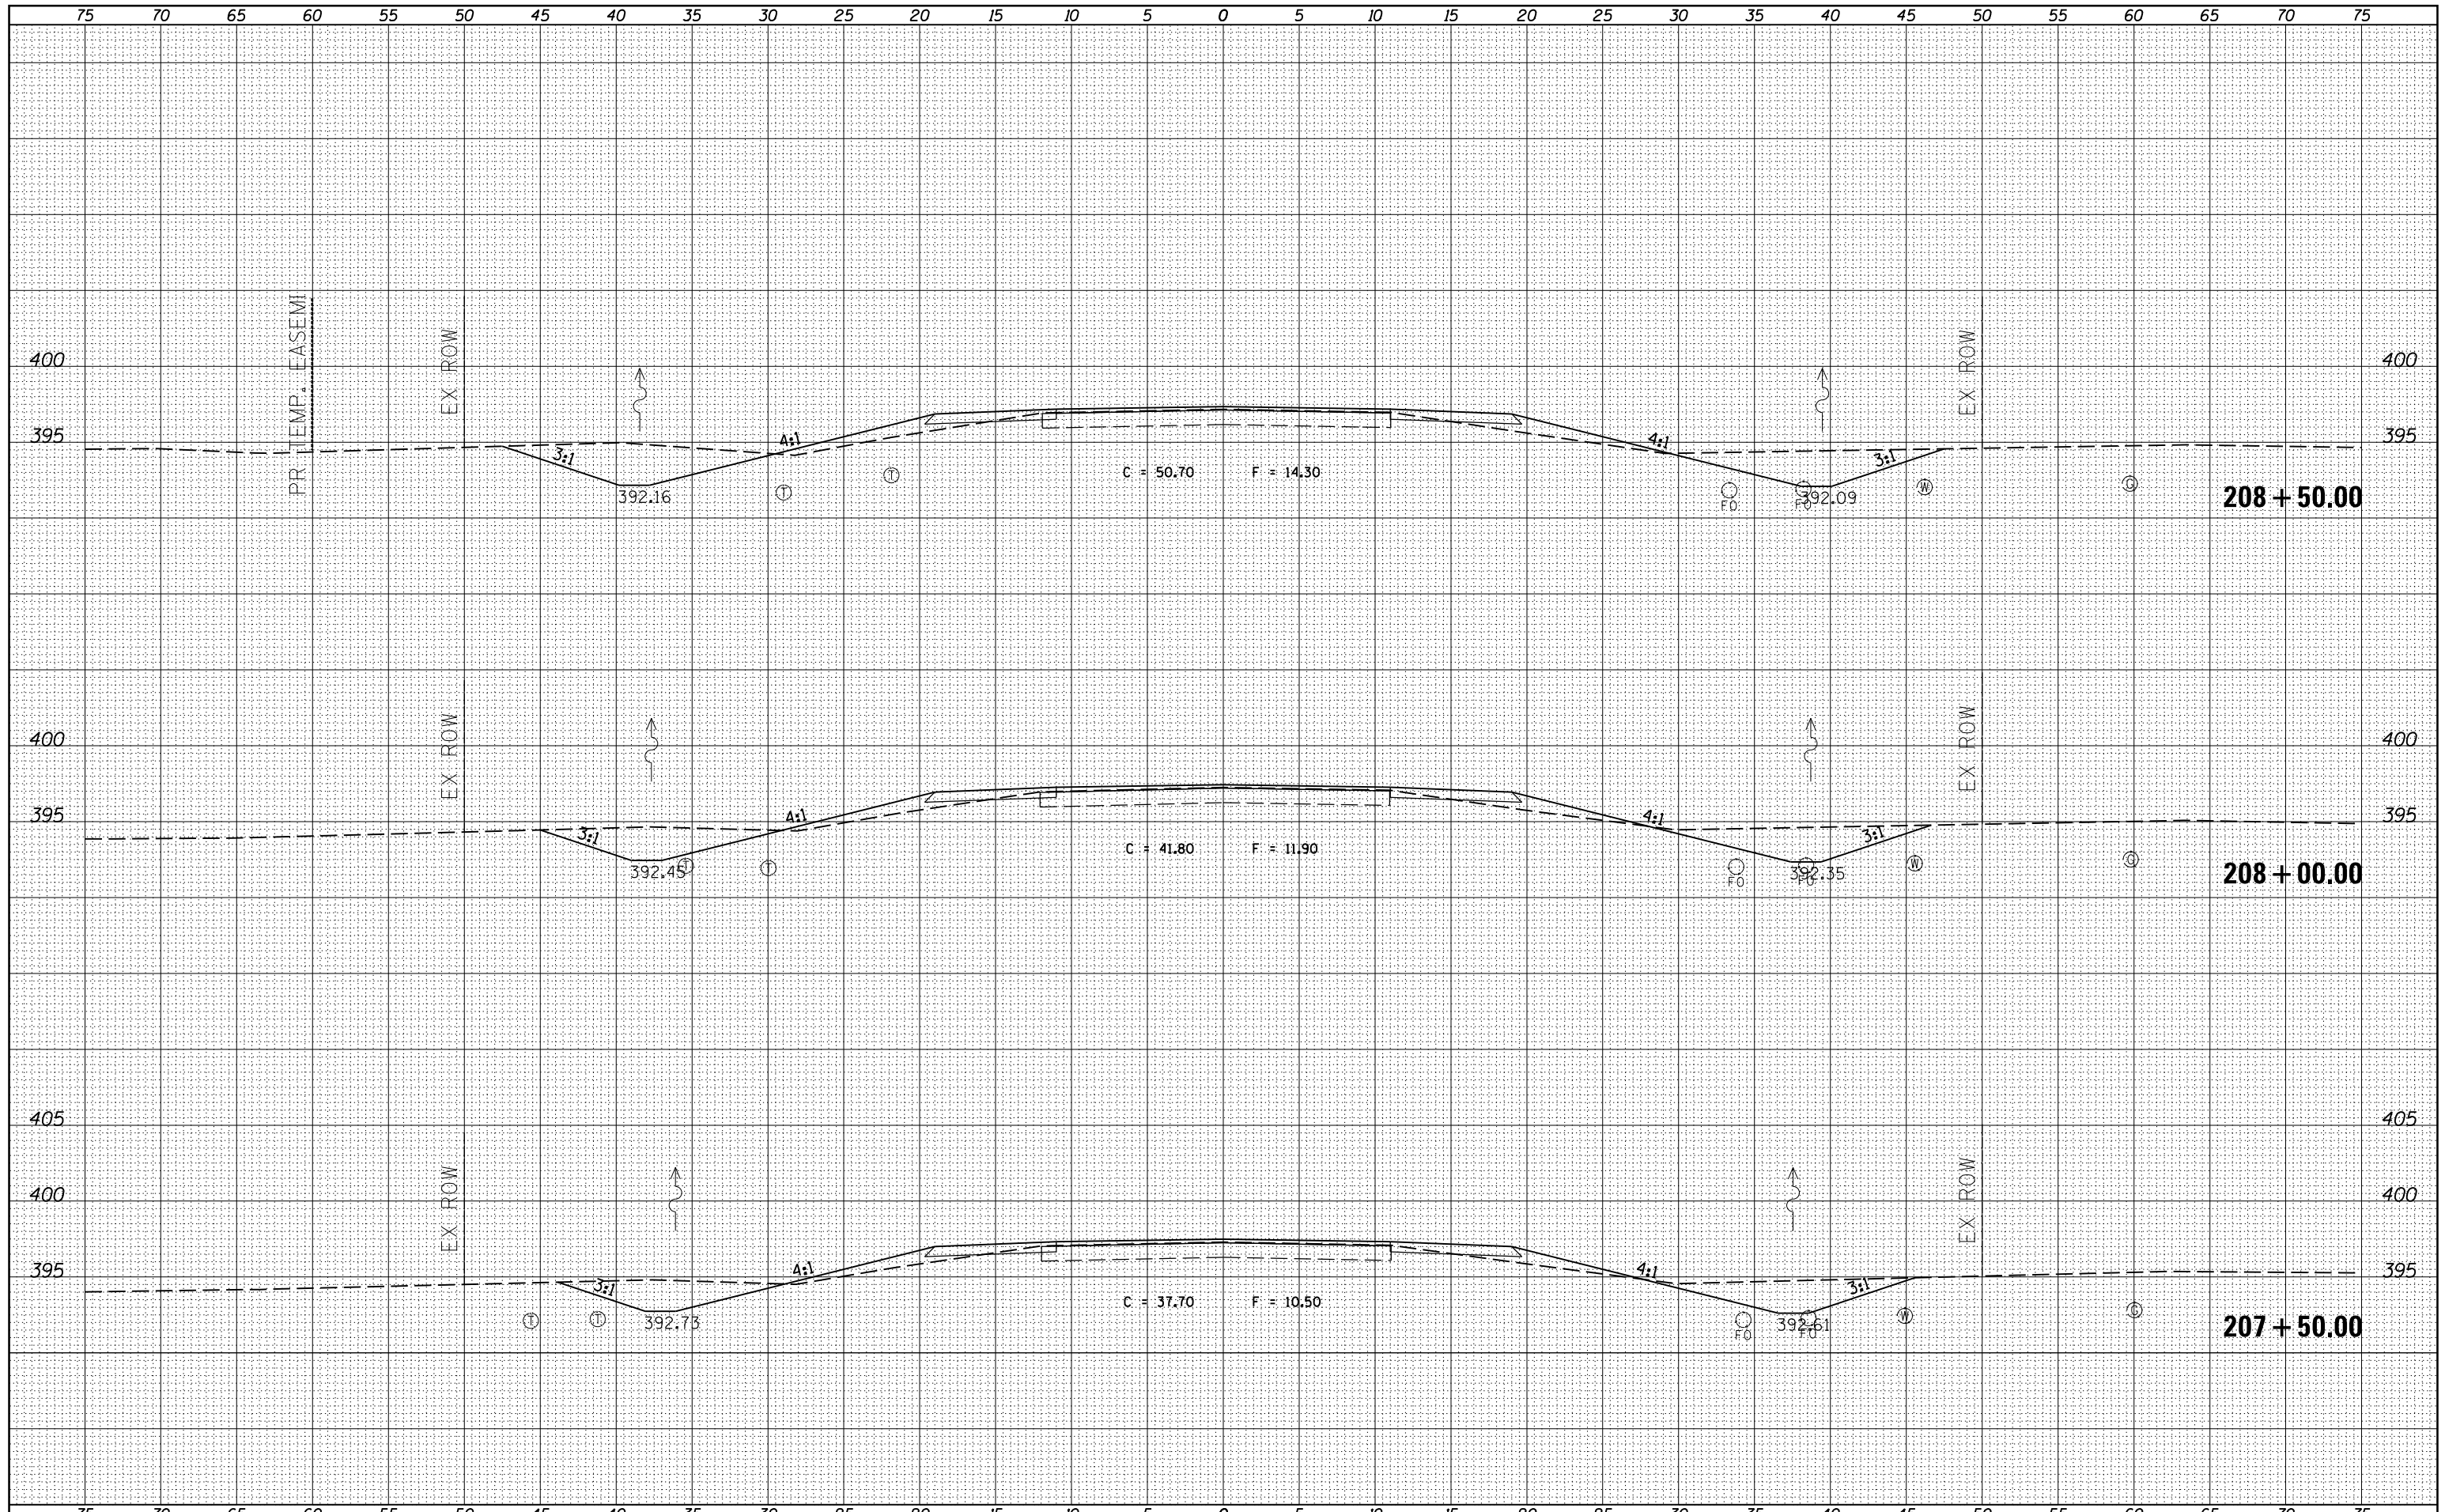

FILE NAME =  
 es:\pw\_work\pwidot\kellyk\d0306645\78317-sh.tj...  
 \$MODELNAME\$

USER NAME =	USERS
DESIGNED -	
DRAWN -	
CHECKED -	
DATE -	3/22/2013

REVISED -	
REVISED -	
REVISED -	
REVISED -	

**STATE OF ILLINOIS  
 DEPARTMENT OF TRANSPORTATION**

**PROPOSED CROSS SECTIONS  
 ILLINOIS ROUTE 37**

SCALE: SHEET OF SHEETS STA. 207+50.00 TO STA. 208+50.00

F.A.S. RTE.	SECTION	COUNTY	TOTAL SHEETS	SHEET NO.
2882	(11,12)R-1	FRANKLIN	196	133
CONTRACT NO. 78317			ILLINOIS FED. AID PROJECT	