


BY	DATE

BY	DATE

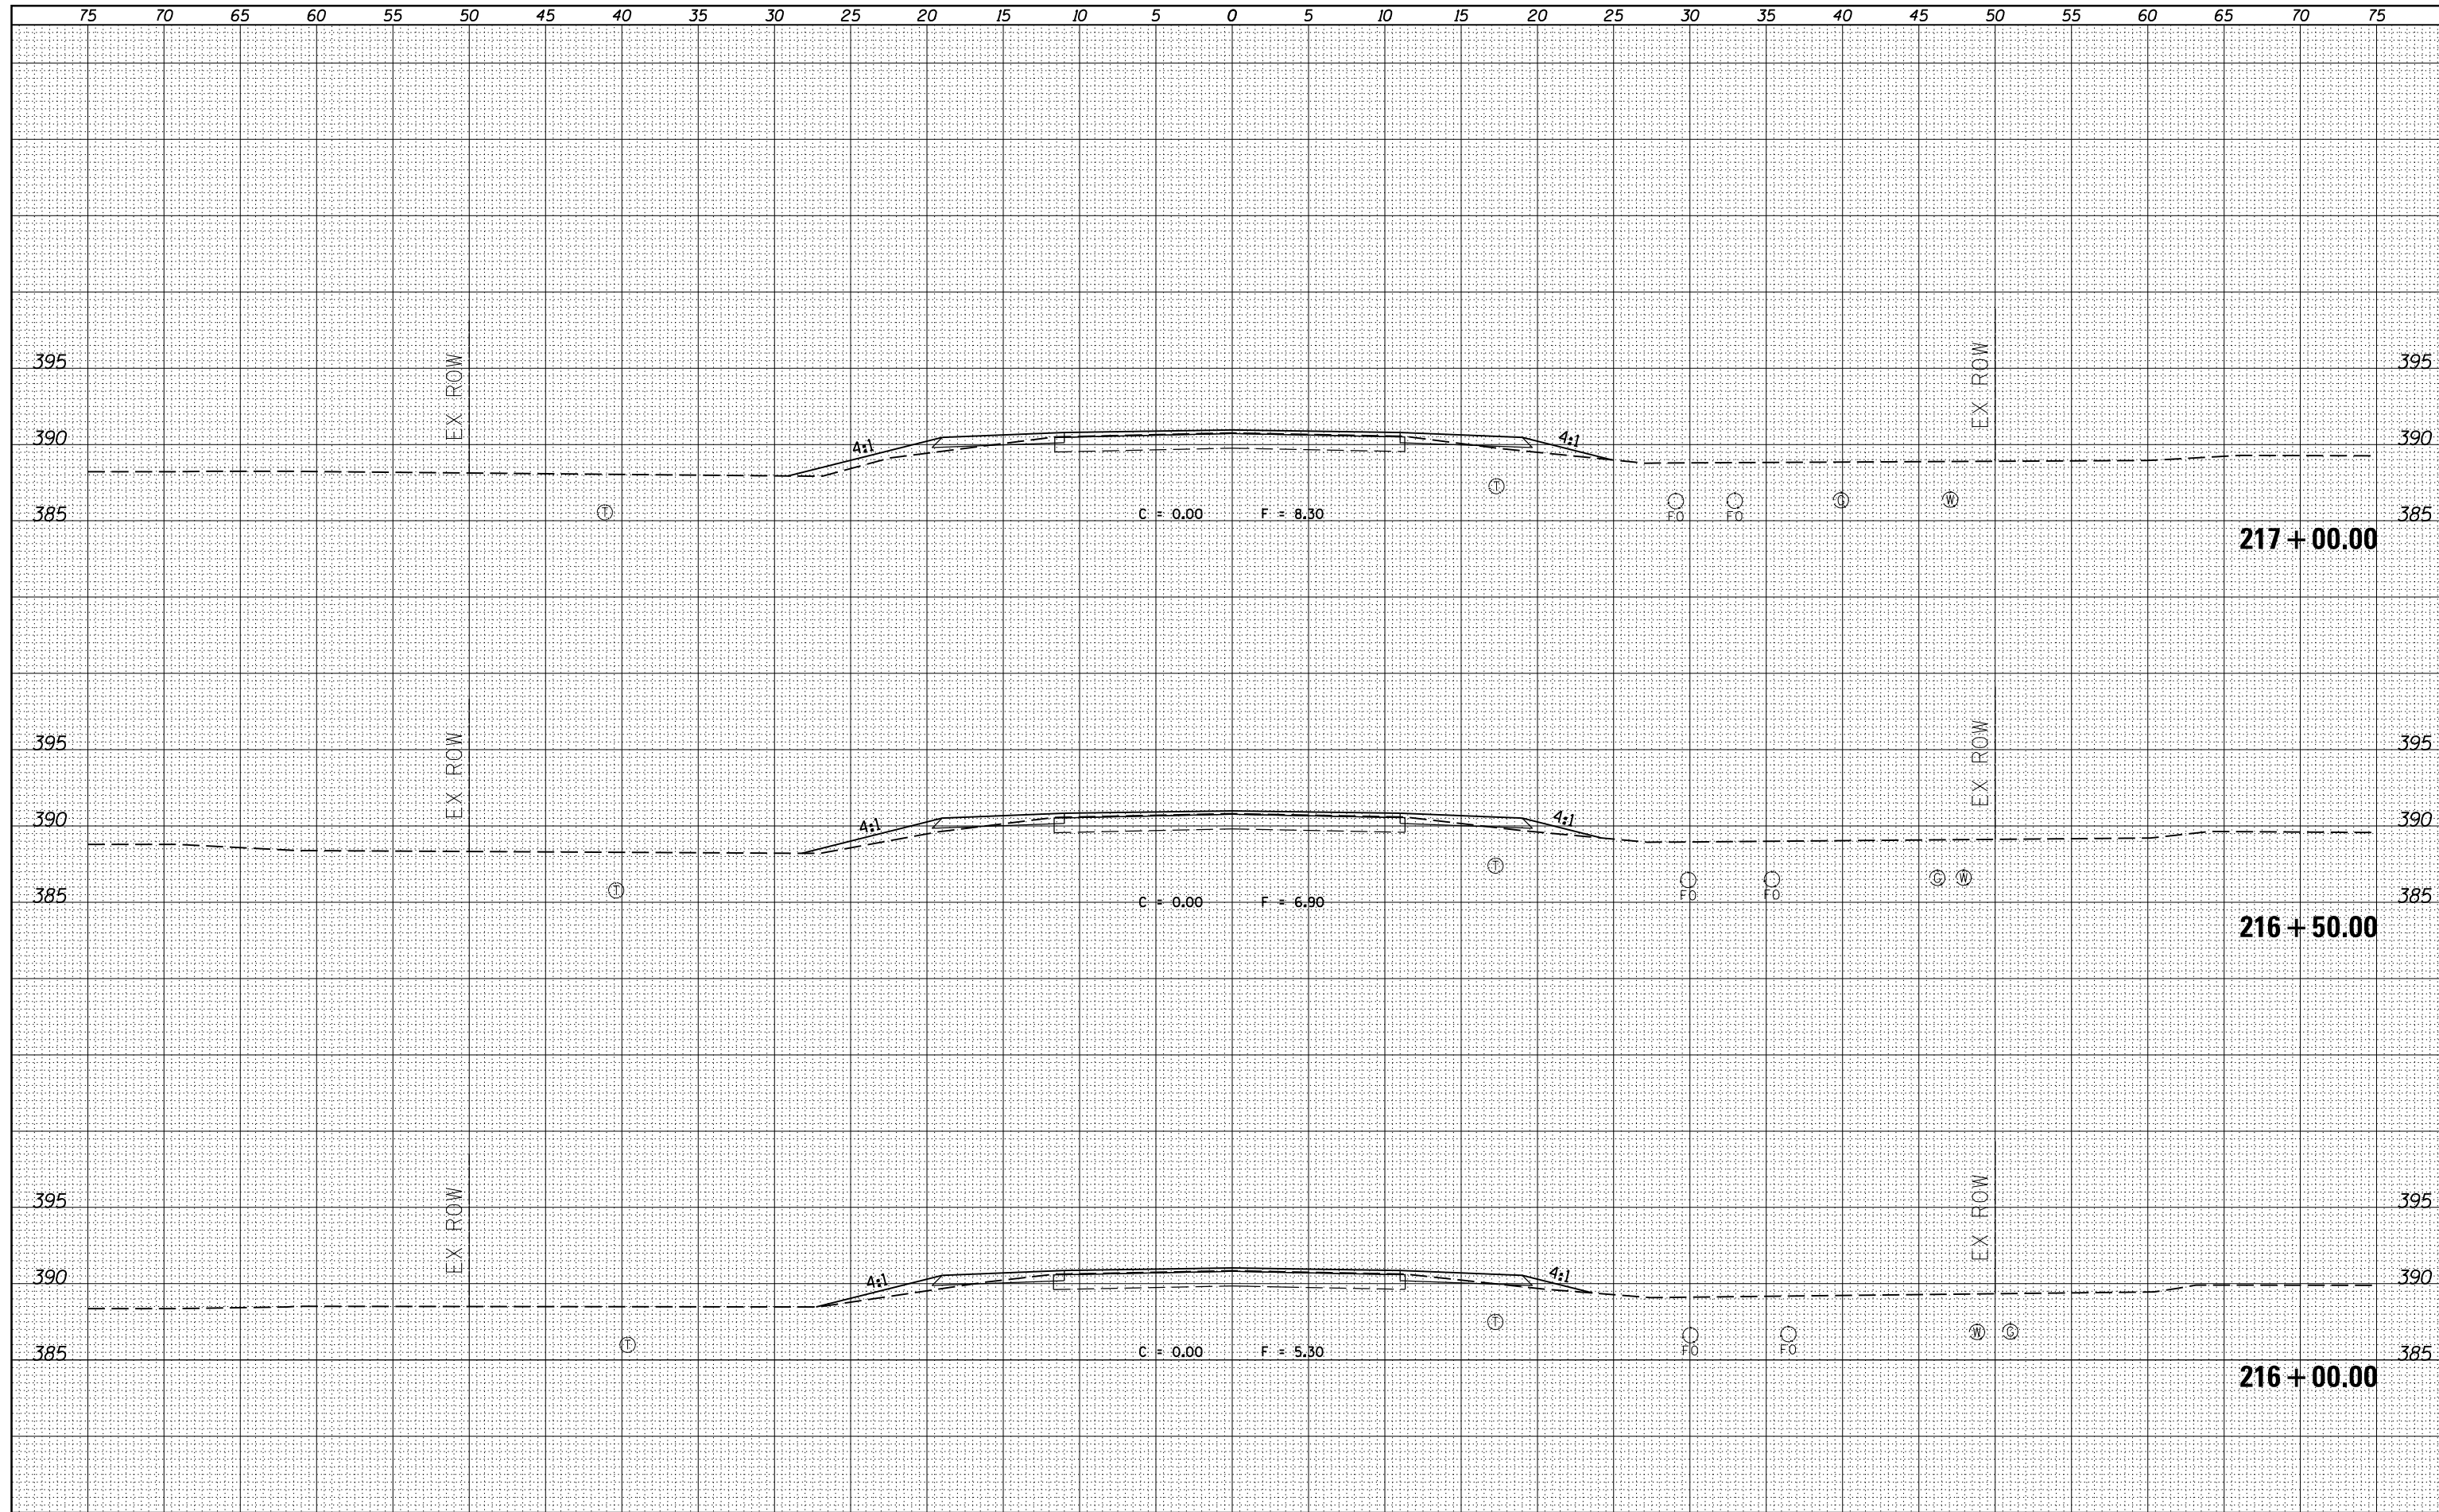

FILE NAME =	USER NAME = #USERS	DESIGNED -	REVISED -	STATE OF ILLINOIS DEPARTMENT OF TRANSPORTATION	PROPOSED CROSS SECTIONS ILLINOIS ROUTE 37	F.A.S. RTE.	SECTION	COUNTY	TOTAL SHEETS	SHEET NO.
		DRAWN -	REVISED -			2882	(11,12)R-1	FRANKLIN	196	139
		CHECKED -	REVISED -			CONTRACT NO. 78317		ILLINOIS FED. AID PROJECT		
MODELNAME		DATE -	REVISED -	SCALE:	SHEET	OF	SHEETS	STA. 216+00.00	TO STA. 217+00.00	