


DATE	
BY	
FINAL SURVEY	SURVEYED
NOTE BOOK	PLOTTED
NO.	TEMPLATE
	AREAS CHECKED
	AREAS CHECKED

DATE	
BY	
ORIGINAL SURVEY	SURVEYED
NOTE BOOK	PLOTTED
NO.	TEMPLATE
	AREAS CHECKED
	AREAS CHECKED

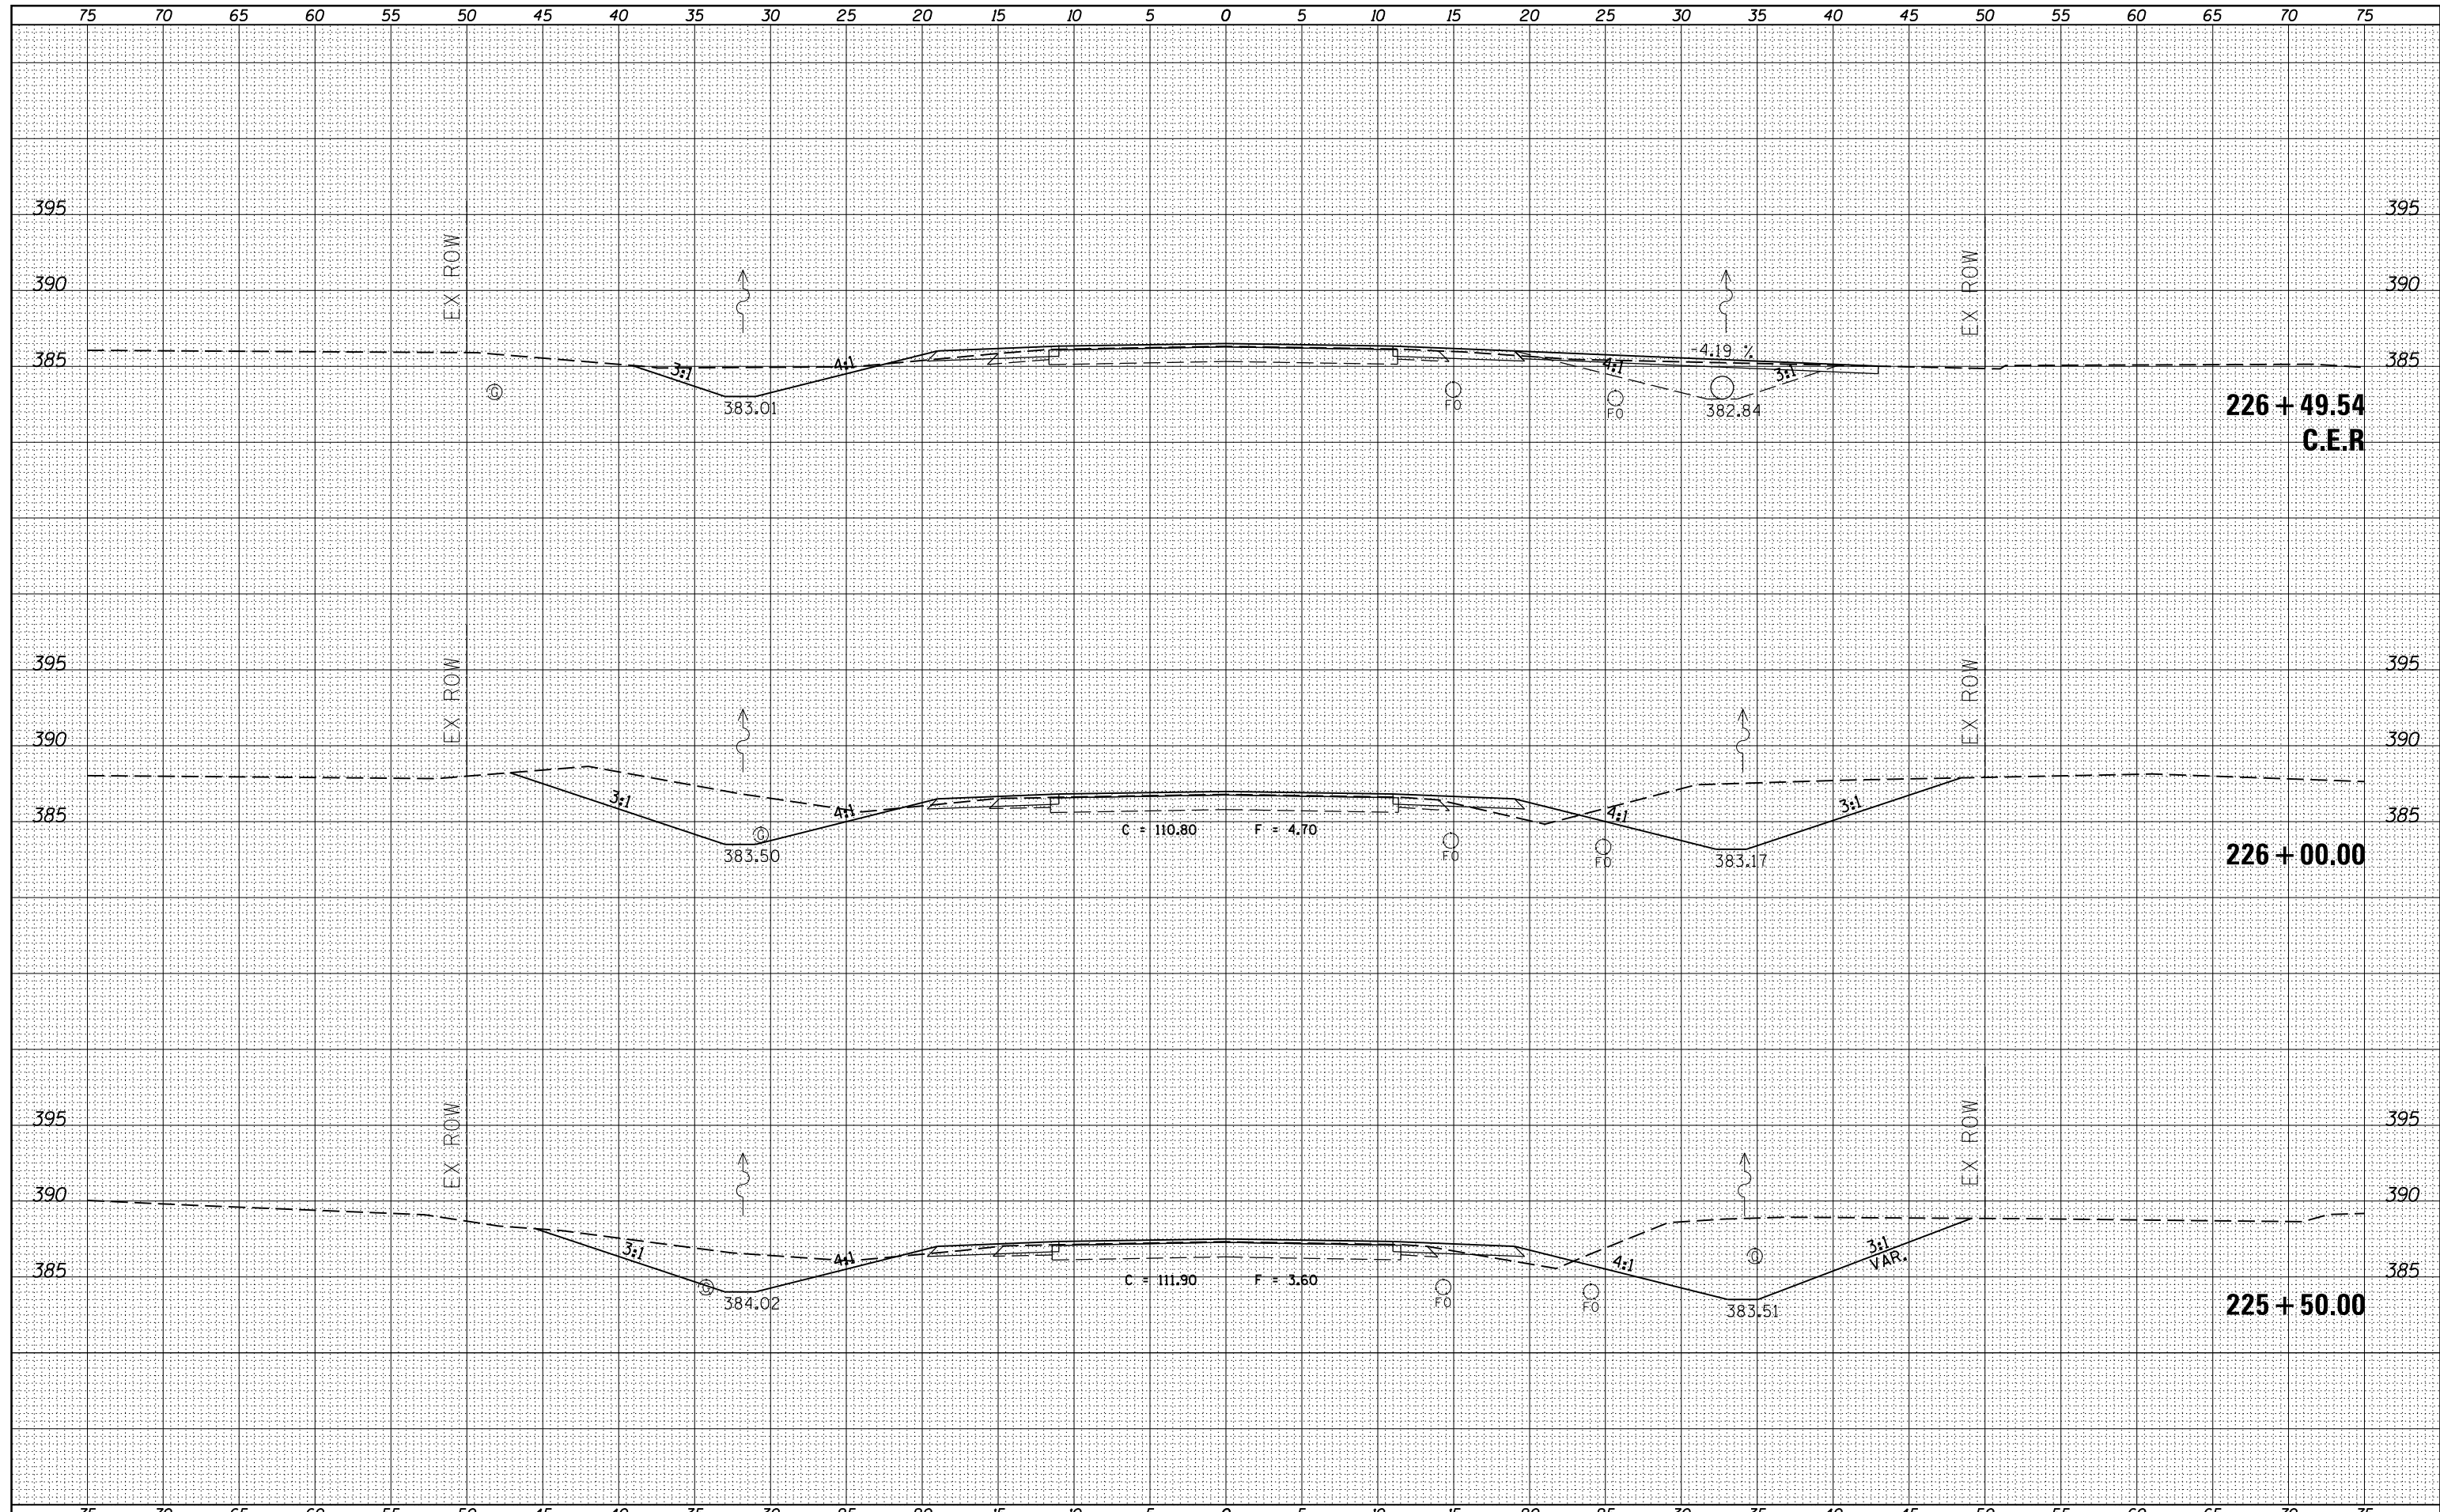

FILE NAME =	USER NAME = \$USERS	DESIGNED -	REVISED -	<b>STATE OF ILLINOIS</b> <b>DEPARTMENT OF TRANSPORTATION</b>	<b>PROPOSED CROSS SECTIONS</b> <b>ILLINOIS ROUTE 37</b>		F.A.S. RTE.	SECTION	COUNTY	TOTAL SHEETS	SHEET NO.				
es:\pw\work\pwidot\kellykd\ad0306645\78317-sh.tj	ks37.dgn	DRAWN -	REVISED -		SCALE:	SHEET	OF	SHEETS	STA. 225+50.00	TO STA. 226+49.54	2882	(11,12)R-1	FRANKLIN	196	148
		CHECKED -	REVISED -												
\$MODELNAME\$		DATE -	REVISED -												
		PLOT SCALE = 10.0000' / in.													
		PLOT DATE = 3/22/2013													
											ILLINOIS FED. AID PROJECT CONTRACT NO. 78317				