


DATE	
BY	
FINAL SURVEY	SURVEYED
NOTE BOOK	PLOTTED
NO.	AREAS CHECKED

DATE	
BY	
ORIGINAL SURVEY	SURVEYED
NOTE BOOK	PLOTTED
NO.	AREAS CHECKED

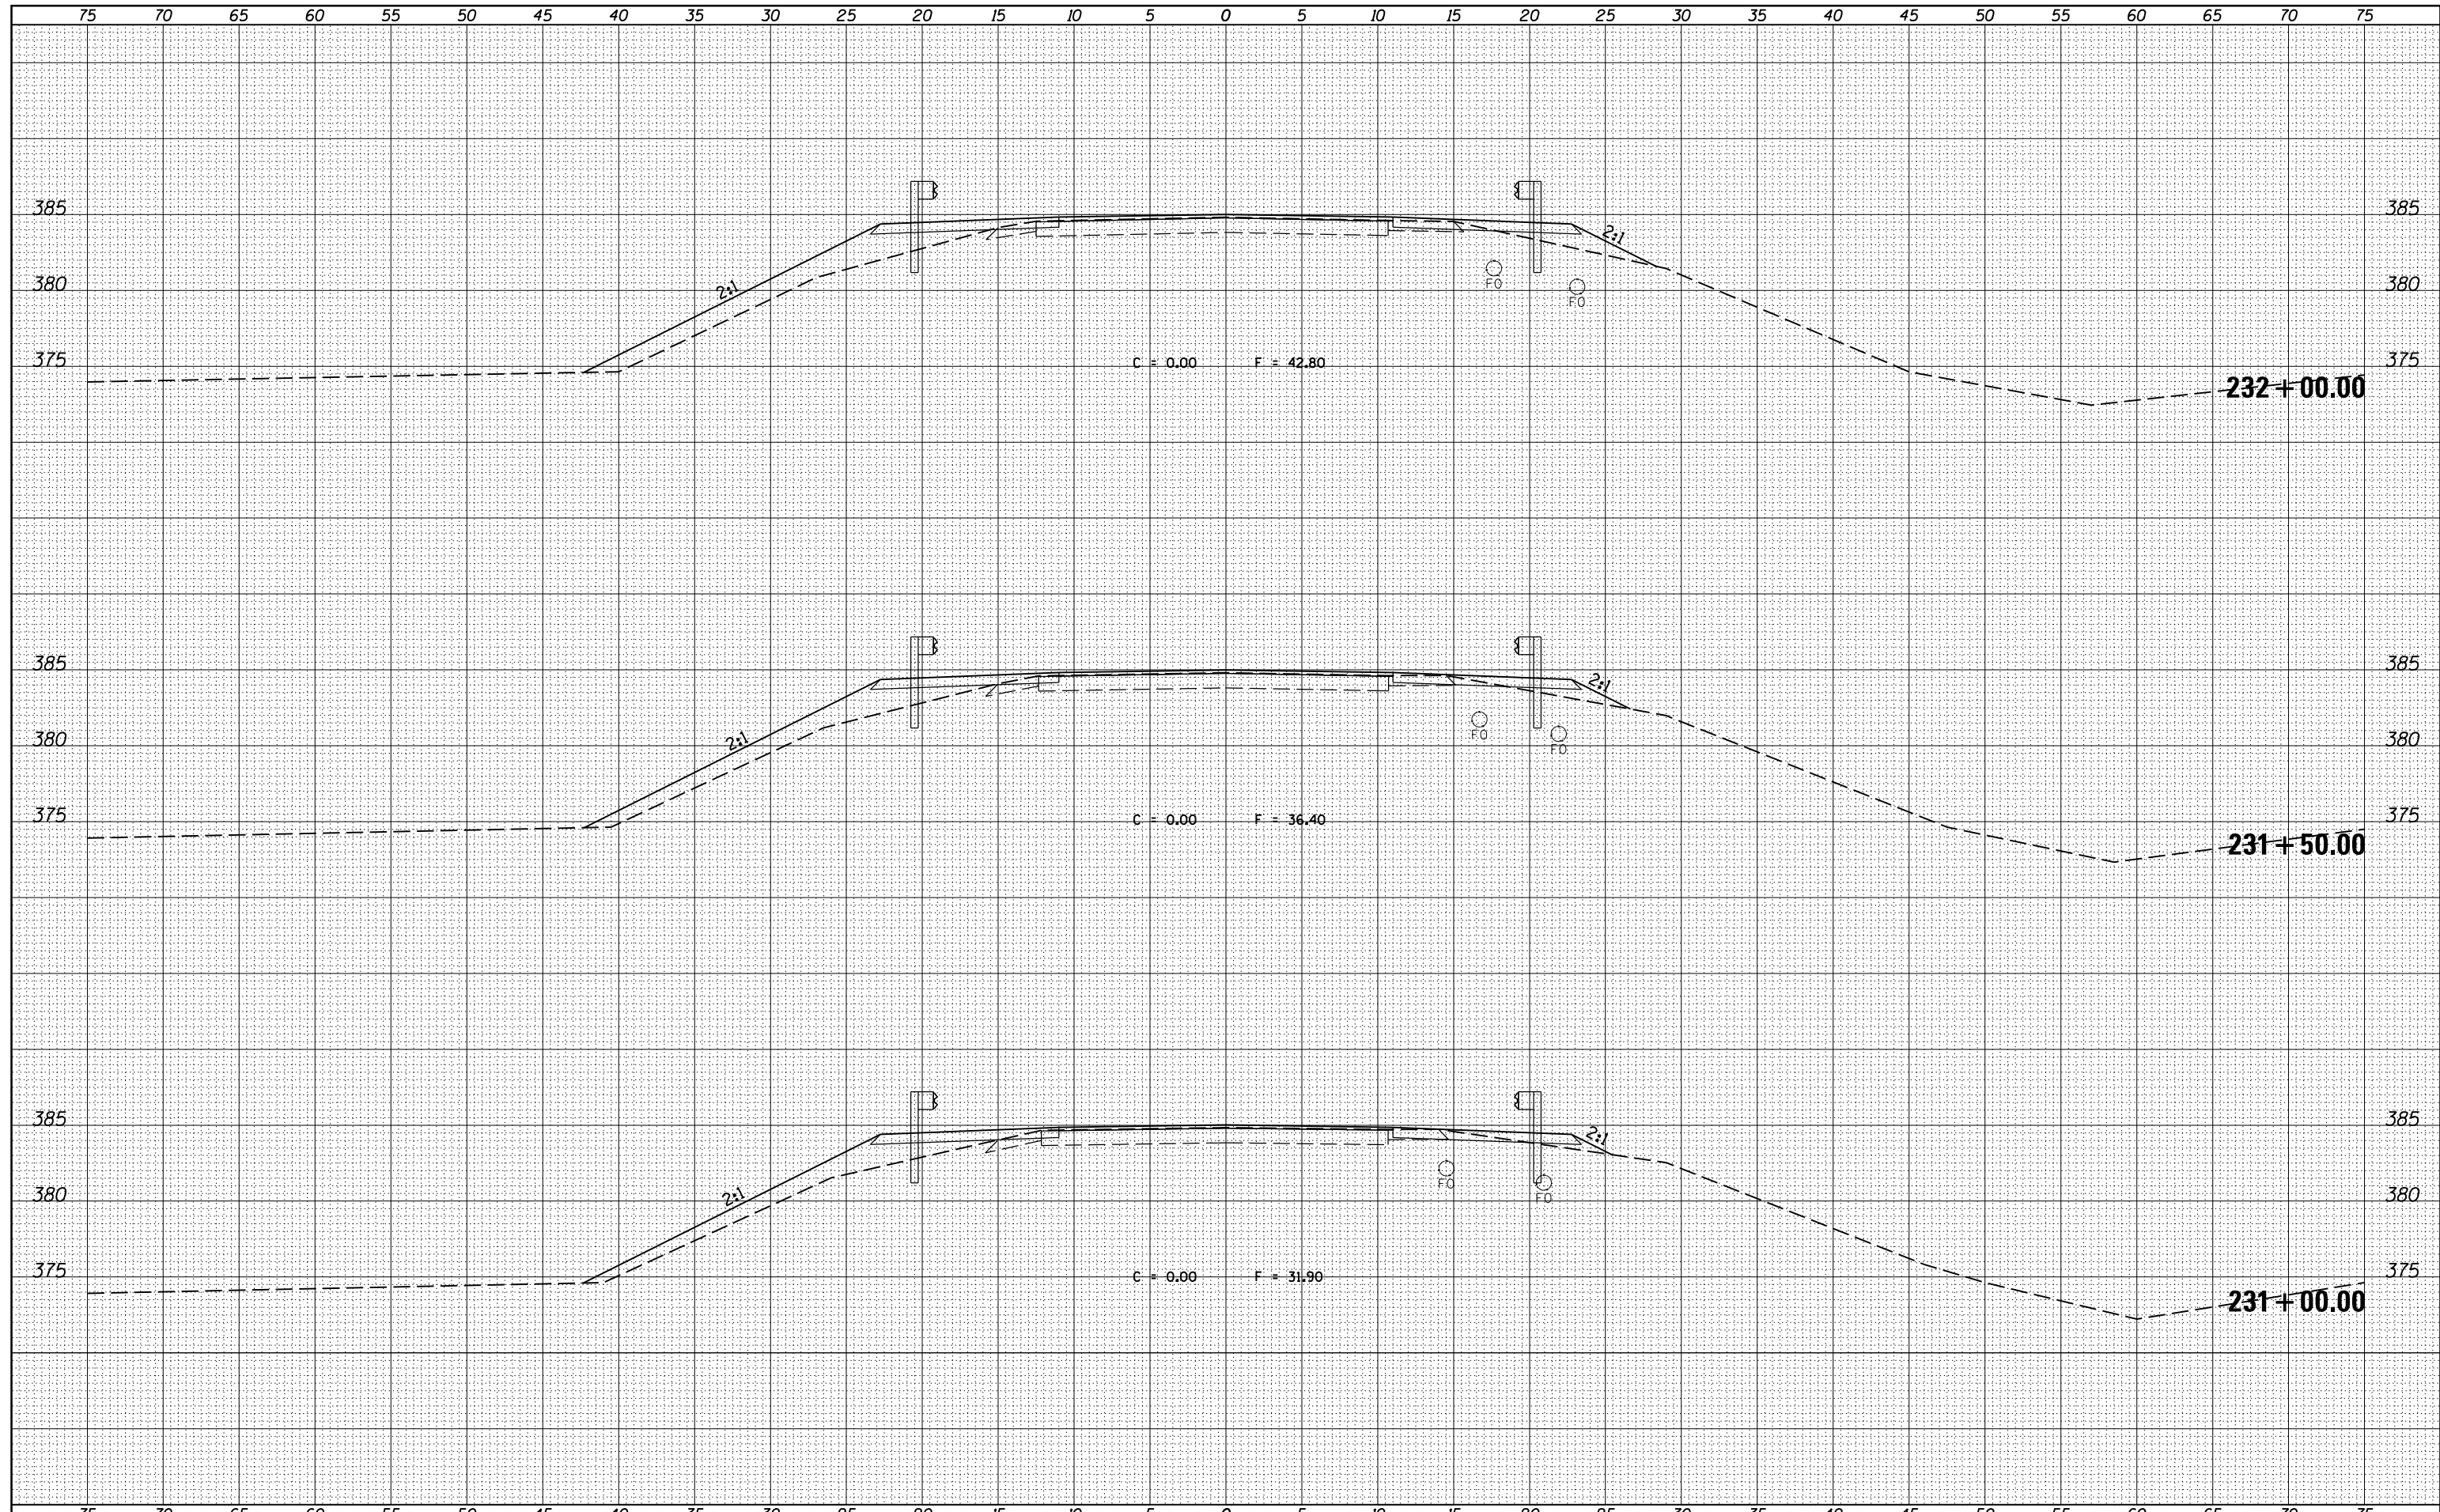

FILE NAME =	USER NAME = \$USERS	DESIGNED -	REVISED -	STATE OF ILLINOIS DEPARTMENT OF TRANSPORTATION	PROPOSED CROSS SECTIONS ILLINOIS ROUTE 37		F.A.S. RTE.	SECTION	COUNTY	TOTAL SHEETS	SHEET NO.				
es:\pw_work\pwidot\kellykd\ad0306645\78317-sh.tj	ks37.dgn	DRAWN -	REVISED -		SCALE:	SHEET	OF	SHEETS	STA. 231+00.00	TO STA. 232+00.00	2882	(11,12)R-1	FRANKLIN	196	152
		PLOT SCALE = 10.0000' / in.	CHECKED -		REVISED -										CONTRACT NO. 78317
\$MODELNAME\$		PLOT DATE = 3/22/2013	DATE -		REVISED -										ILLINOIS FED. AID PROJECT