


DATE	
BY	
SURVEYED	
PLOTTED	
TEMPLATE	
AREAS	
CHECKED	
FINAL SURVEY	
NOTE BOOK	
NO.	

DATE	
BY	
SURVEYED	
PLOTTED	
TEMPLATE	
AREAS	
CHECKED	
ORIGINAL SURVEY	
NOTE BOOK	
NO.	

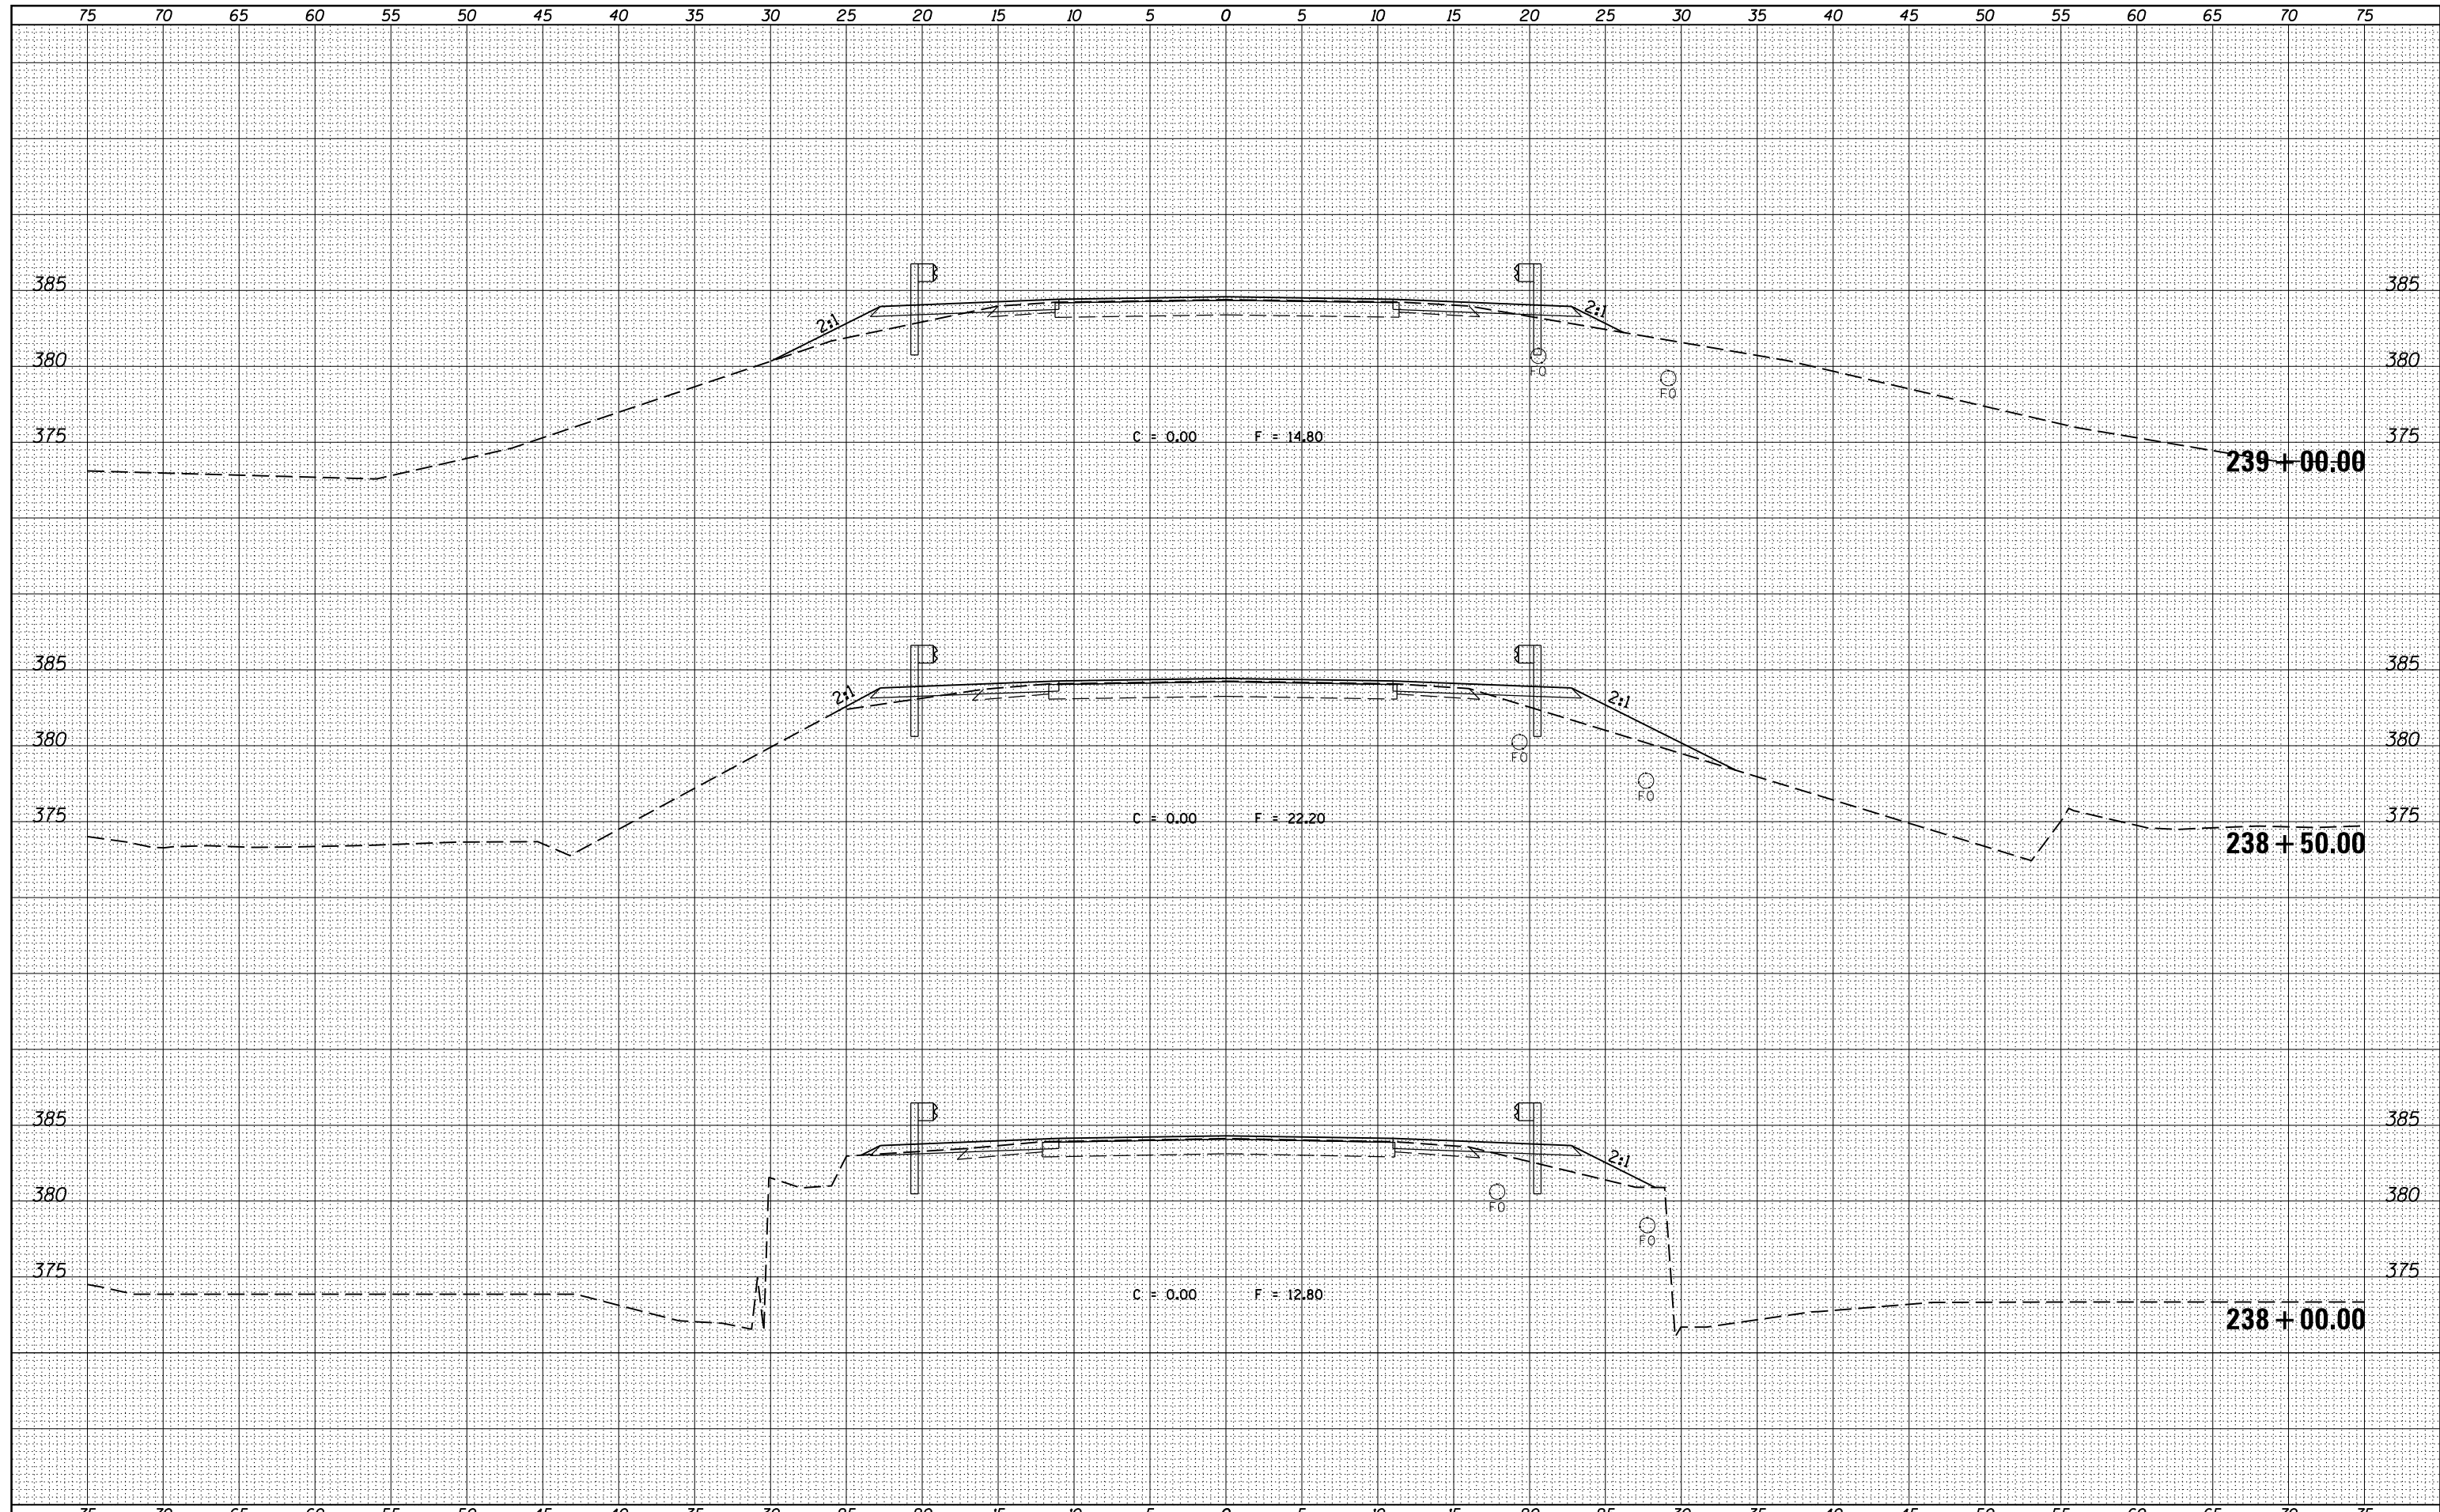

FILE NAME =	USER NAME = \$USERS	DESIGNED -	REVISIED -	STATE OF ILLINOIS DEPARTMENT OF TRANSPORTATION	PROPOSED CROSS SECTIONS ILLINOIS ROUTE 37		F.A.S. RTE.	SECTION	COUNTY	TOTAL SHEETS	SHEET NO.
es:\pw_work\pwidot\kellykd\0306645\78317-sh.tj	ks37.dgn	DRAWN -	REVISIED -		2882	(11,12)R-1	FRANKLIN	196	157		
		CHECKED -	REVISIED -		SCALE:		SHEET OF SHEETS		STA. 238+00.00 TO STA. 239+00.00	CONTRACT NO. 78317	
MODELNAME	PLOT DATE = 3/22/2013	DATE -	REVISIED -		ILLINOIS FED. AID PROJECT						