


DATE	
BY	
SURVEYED	
PLOTTED	
TEMPLATE	
AREAS	
CHECKED	
FINAL SURVEY	
NOTE BOOK	
NO.	

DATE	
BY	
SURVEYED	
PLOTTED	
TEMPLATE	
AREAS	
CHECKED	
ORIGINAL SURVEY	
NOTE BOOK	
NO.	

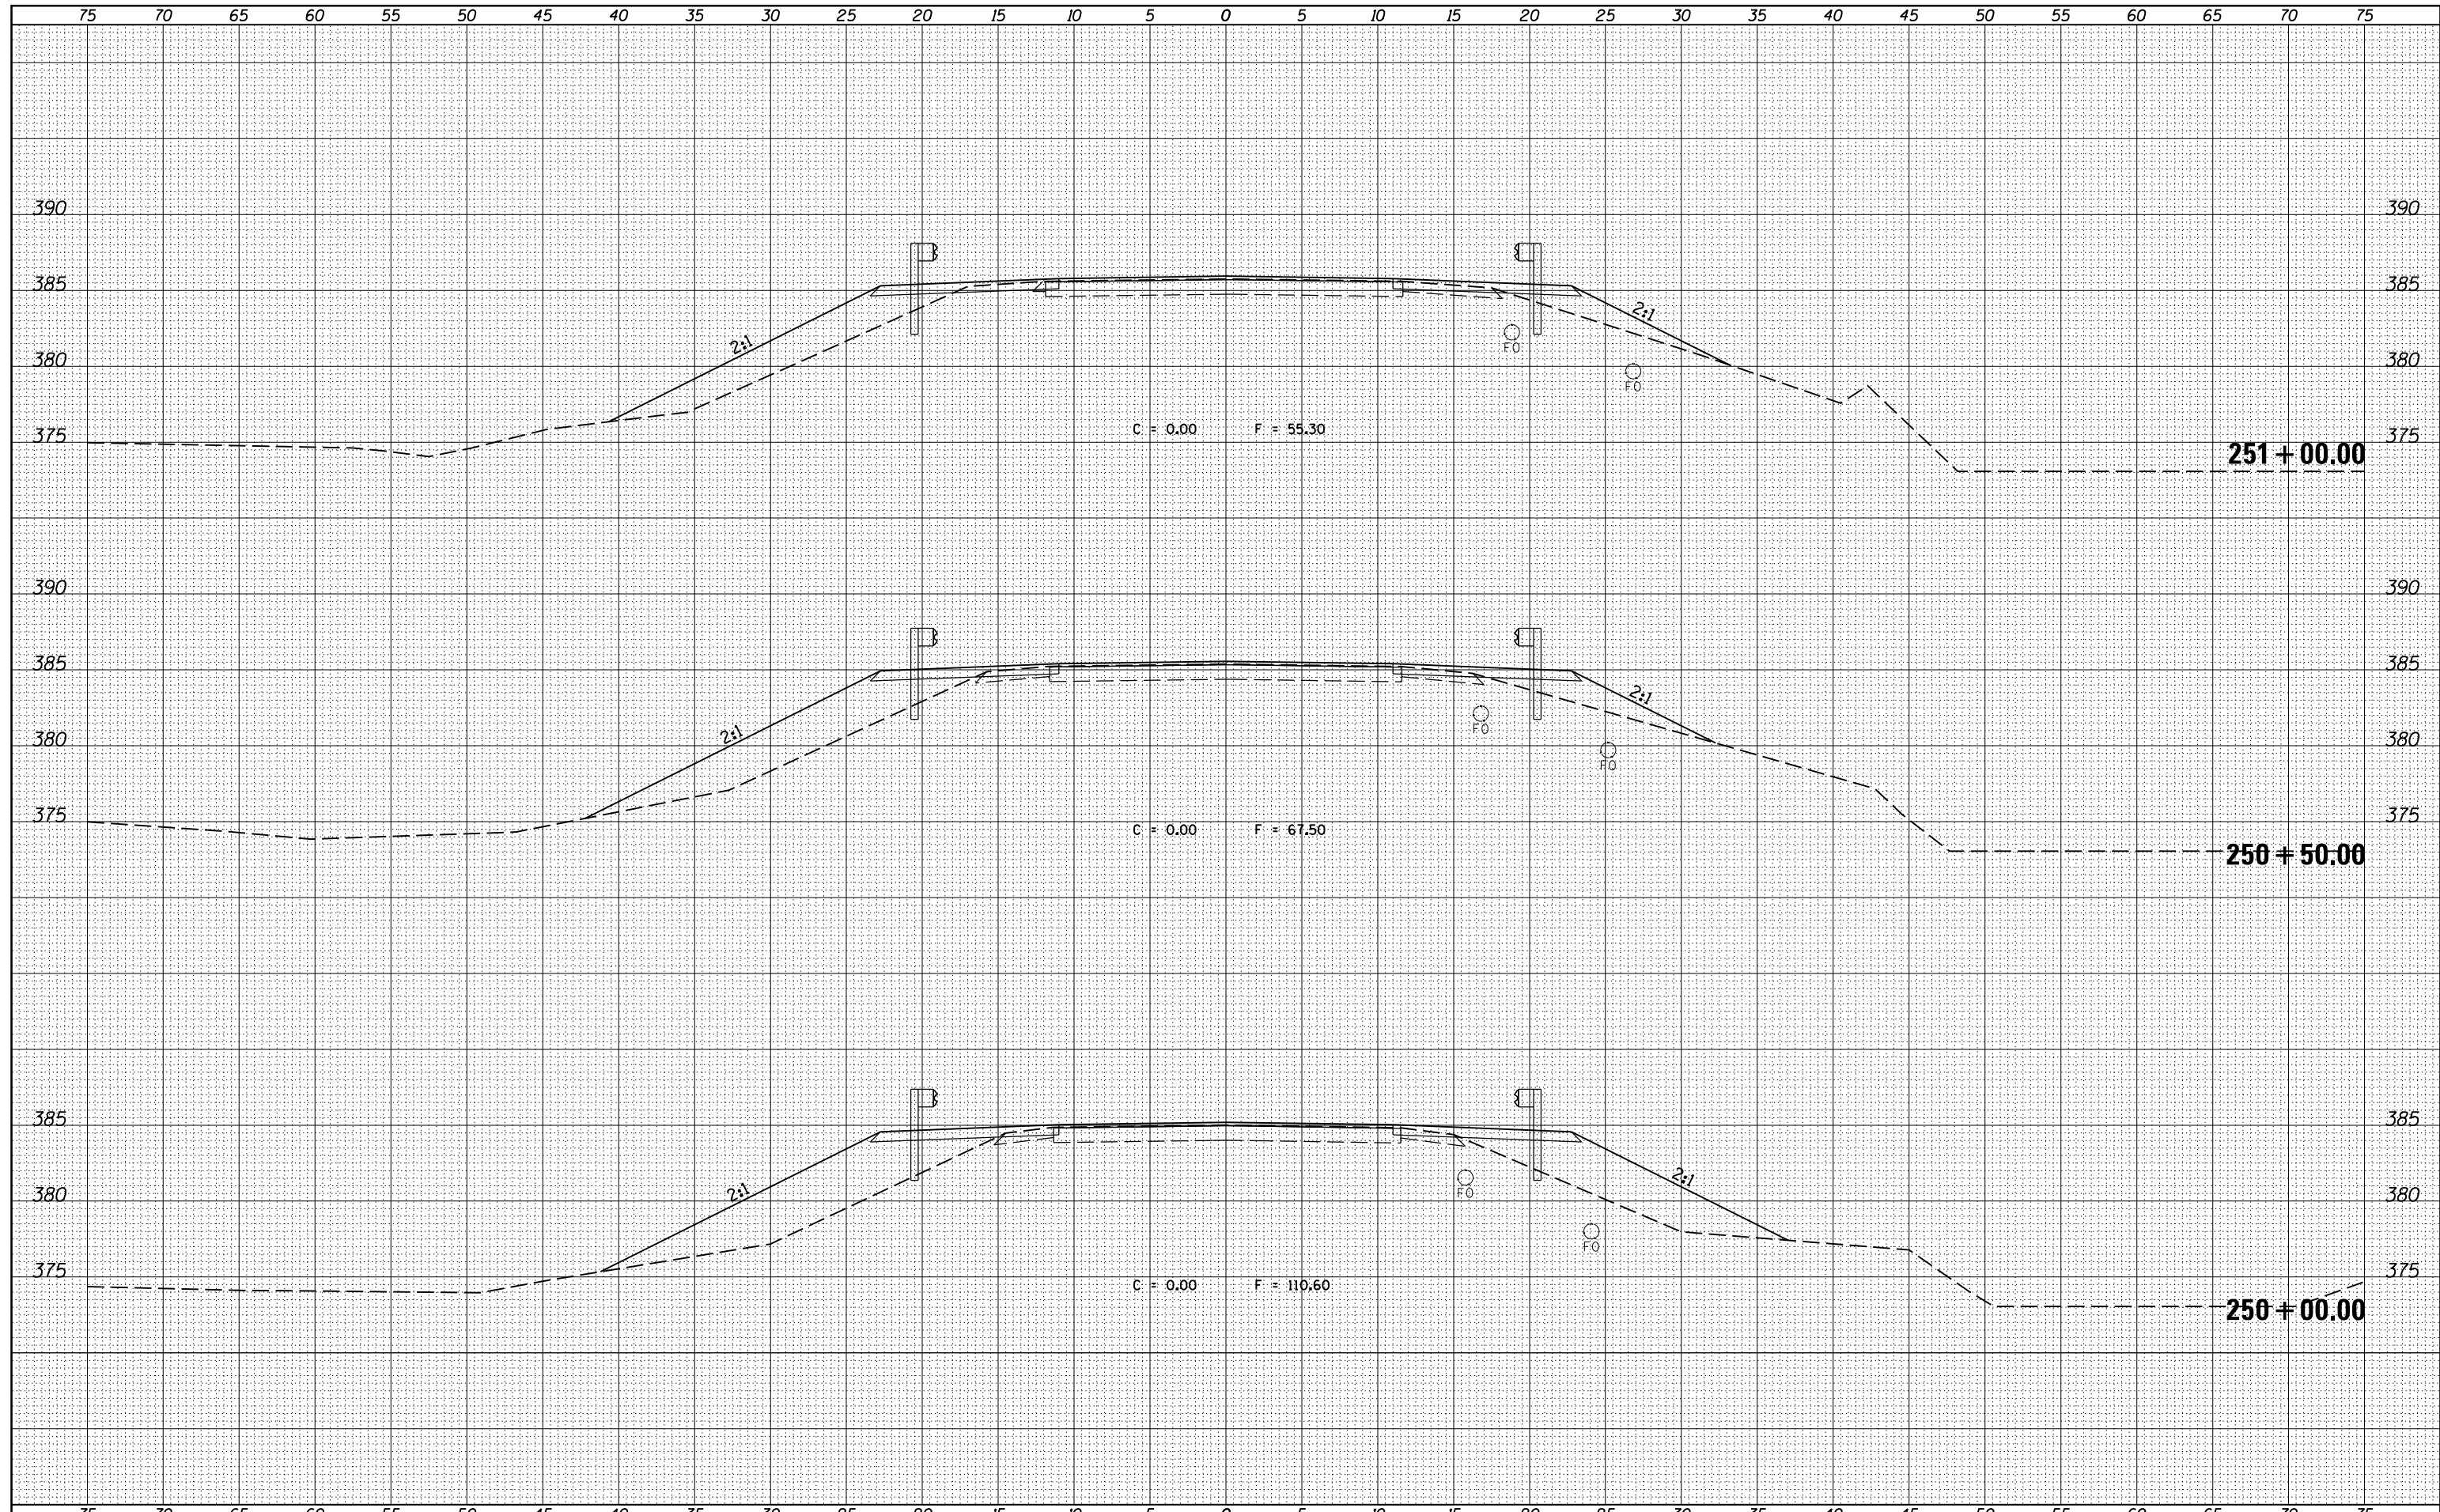

FILE NAME =	USER NAME = *USERS*	DESIGNED -	REVISED -	<b>STATE OF ILLINOIS DEPARTMENT OF TRANSPORTATION</b>	<b>PROPOSED CROSS SECTIONS ILLINOIS ROUTE 37</b>				F.A.S. RTE.	SECTION	COUNTY	TOTAL SHEETS	SHEET NO.		
es:\pw\work\pwidot\kellykd\0306645\78317-sh.tj	ks37.dgn	DRAWN -	REVISED -		SCALE:	SHEET	OF	SHEETS	STA. 250+00.00	TO STA. 251+00.00	2882	(11,12)R-1	FRANKLIN	196	165
*MODELNAME*		CHECKED -	REVISED -											CONTRACT NO.	78317
		DATE -	REVISED -												ILLINOIS FED. AID PROJECT