


DATE	
BY	
SURVEYED	
PLOTTED	
TEMPLATE	
AREAS	
CHECKED	
FINAL SURVEY	
NOTE BOOK	
NO.	

DATE	
BY	
SURVEYED	
PLOTTED	
TEMPLATE	
AREAS	
CHECKED	
ORIGINAL SURVEY	
NOTE BOOK	
NO.	

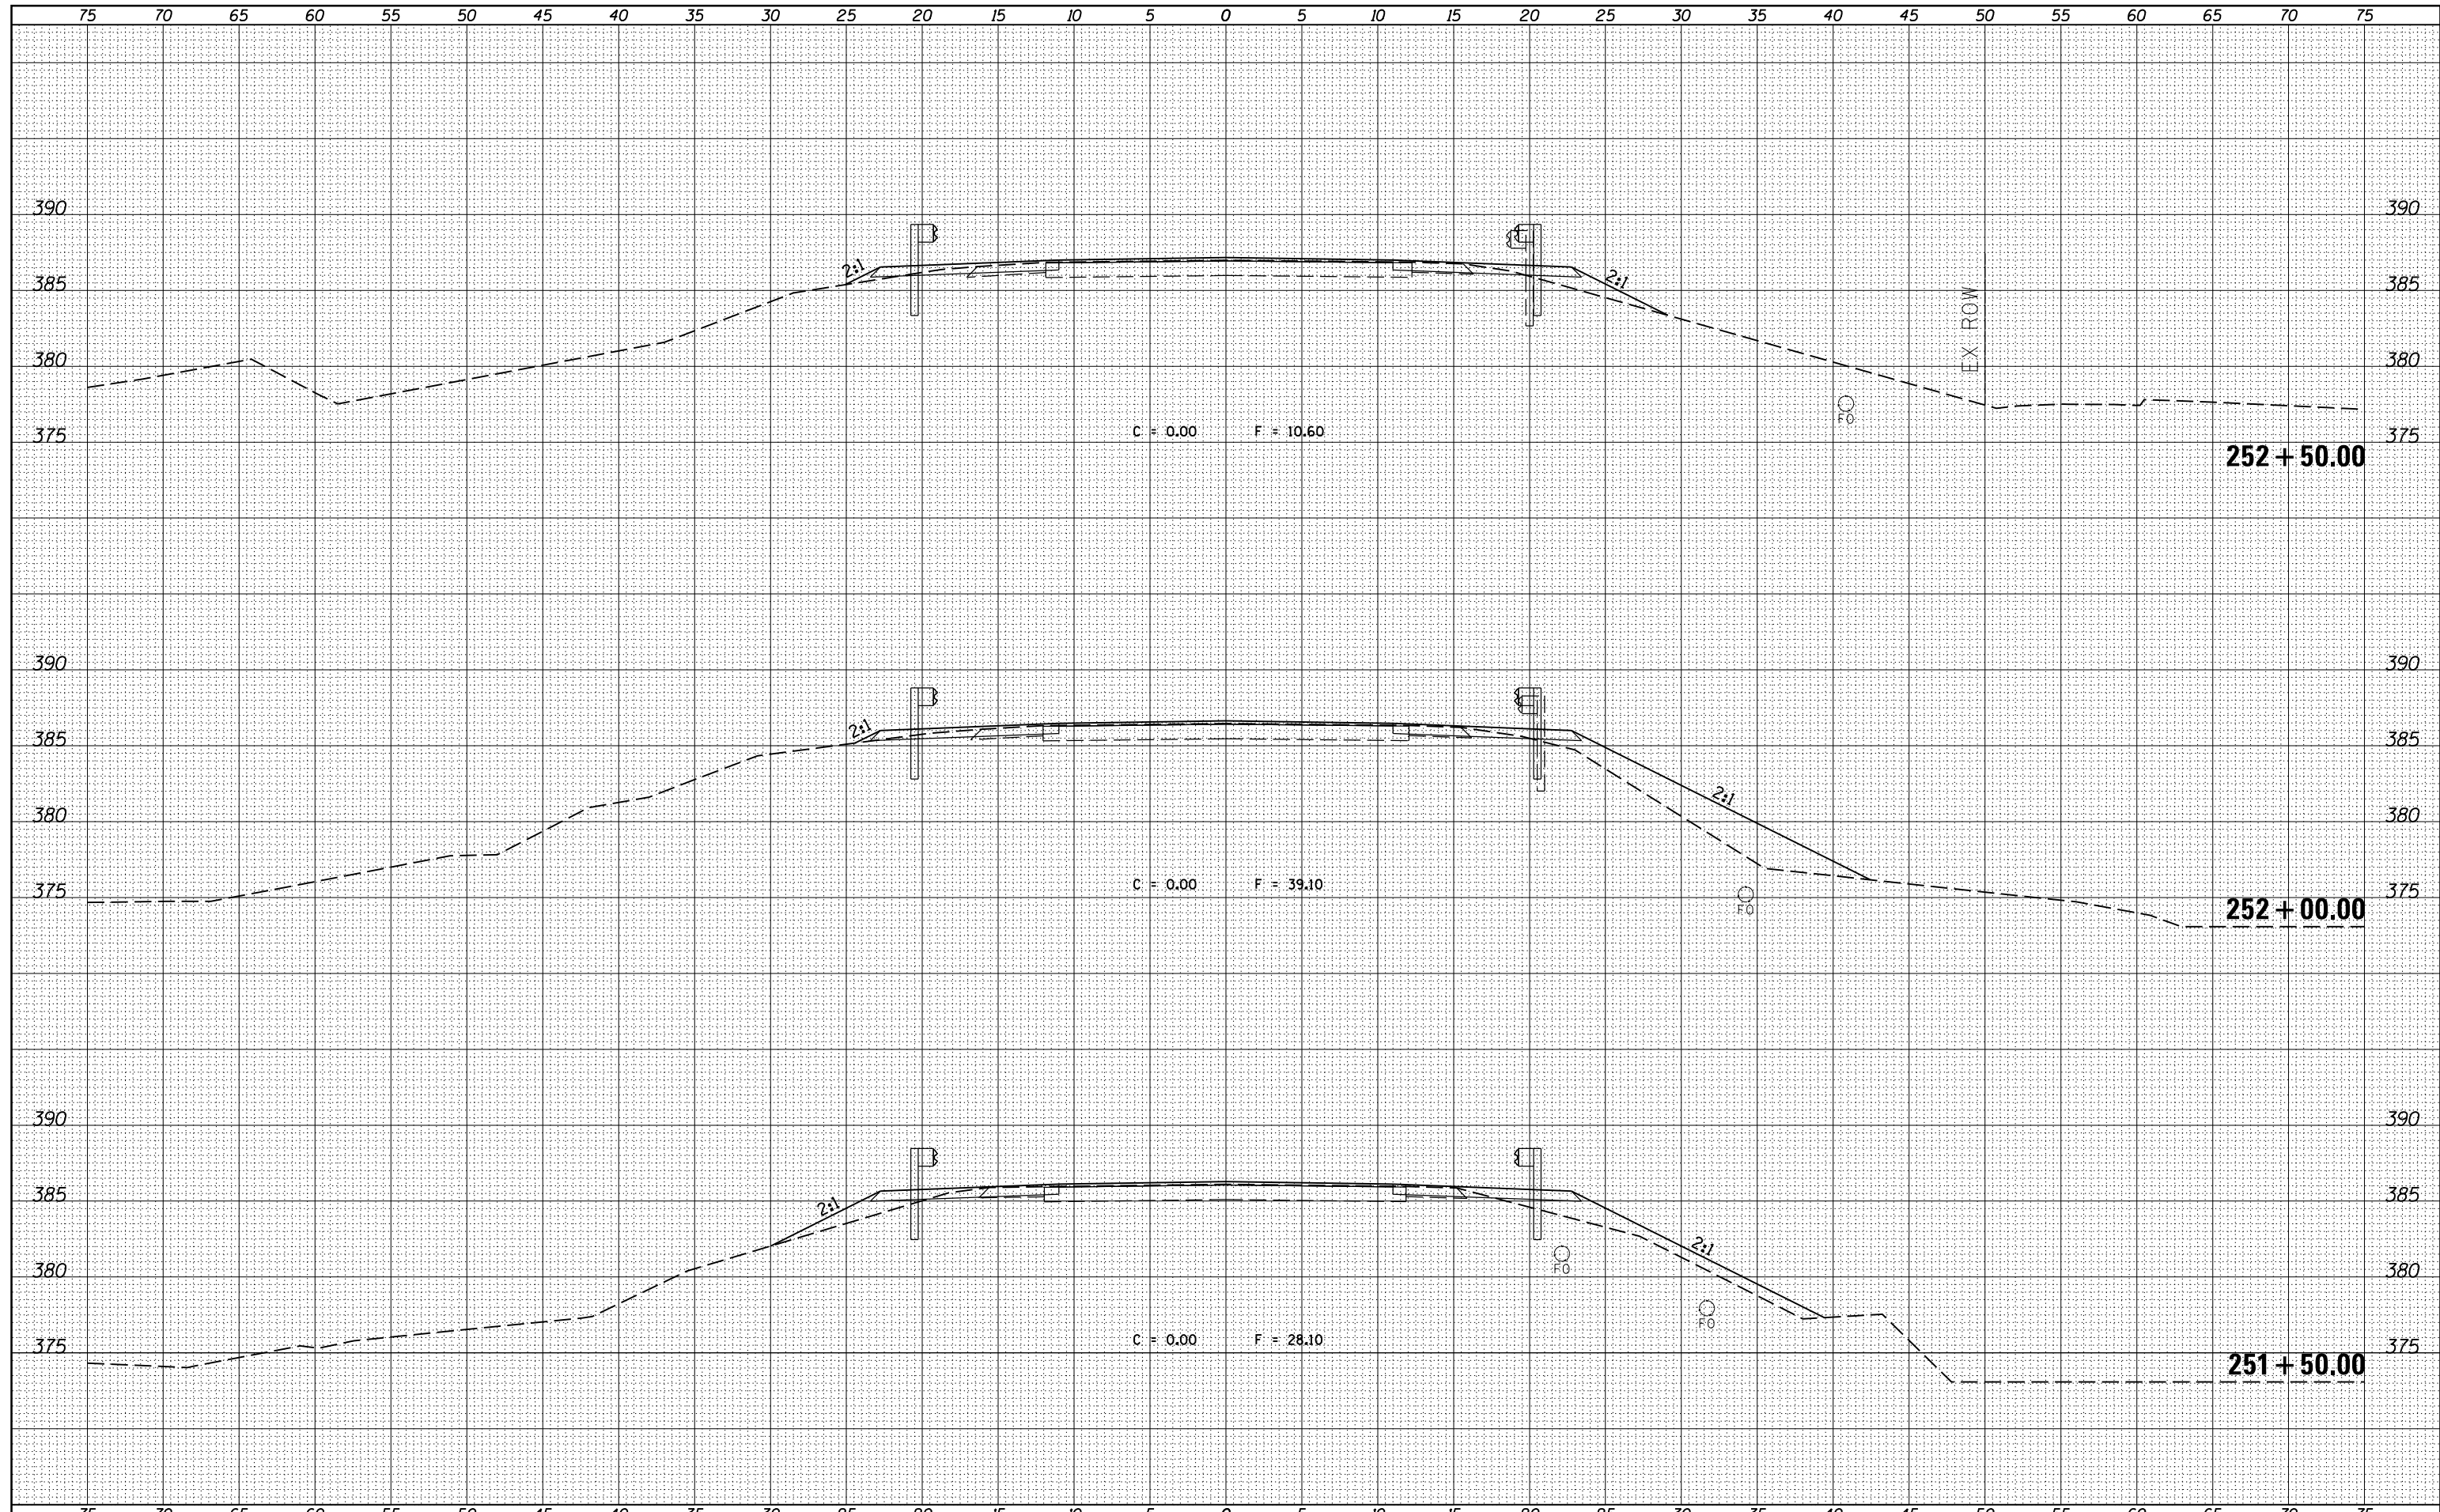

FILE NAME =	USER NAME = *USERS*	DESIGNED -	REVISIED -	<b>STATE OF ILLINOIS</b> <b>DEPARTMENT OF TRANSPORTATION</b>	<b>PROPOSED CROSS SECTIONS</b> <b>ILLINOIS ROUTE 37</b>		F.A.S. RTE.	SECTION	COUNTY	TOTAL SHEETS	SHEET NO.
es:\pw_work\pwidot\kellykd\0306645\78317-sh.tj	ks37.dgn	DRAWN -	REVISIED -		2882	(11,12)R-1	FRANKLIN	196	166		
*MODELNAME*	PLOT SCALE = 10.0000' / in.	CHECKED -	REVISIED -		SCALE: SHEET OF SHEETS STA. 251+50.00 TO STA. 252+50.00		CONTRACT NO. 78317		ILLINOIS FED. AID PROJECT		
	PLOT DATE = 3/22/2013	DATE -	REVISIED -								