


FINAL SURVEY NO.	SURVEYED	DATE
NOTE BOOK NO.	PLOTTED	
	TEMPLATE	
	AREAS CHECKED	

ORIGINAL SURVEY NO.	SURVEYED	DATE
NOTE BOOK NO.	PLOTTED	
	TEMPLATE	
	AREAS CHECKED	

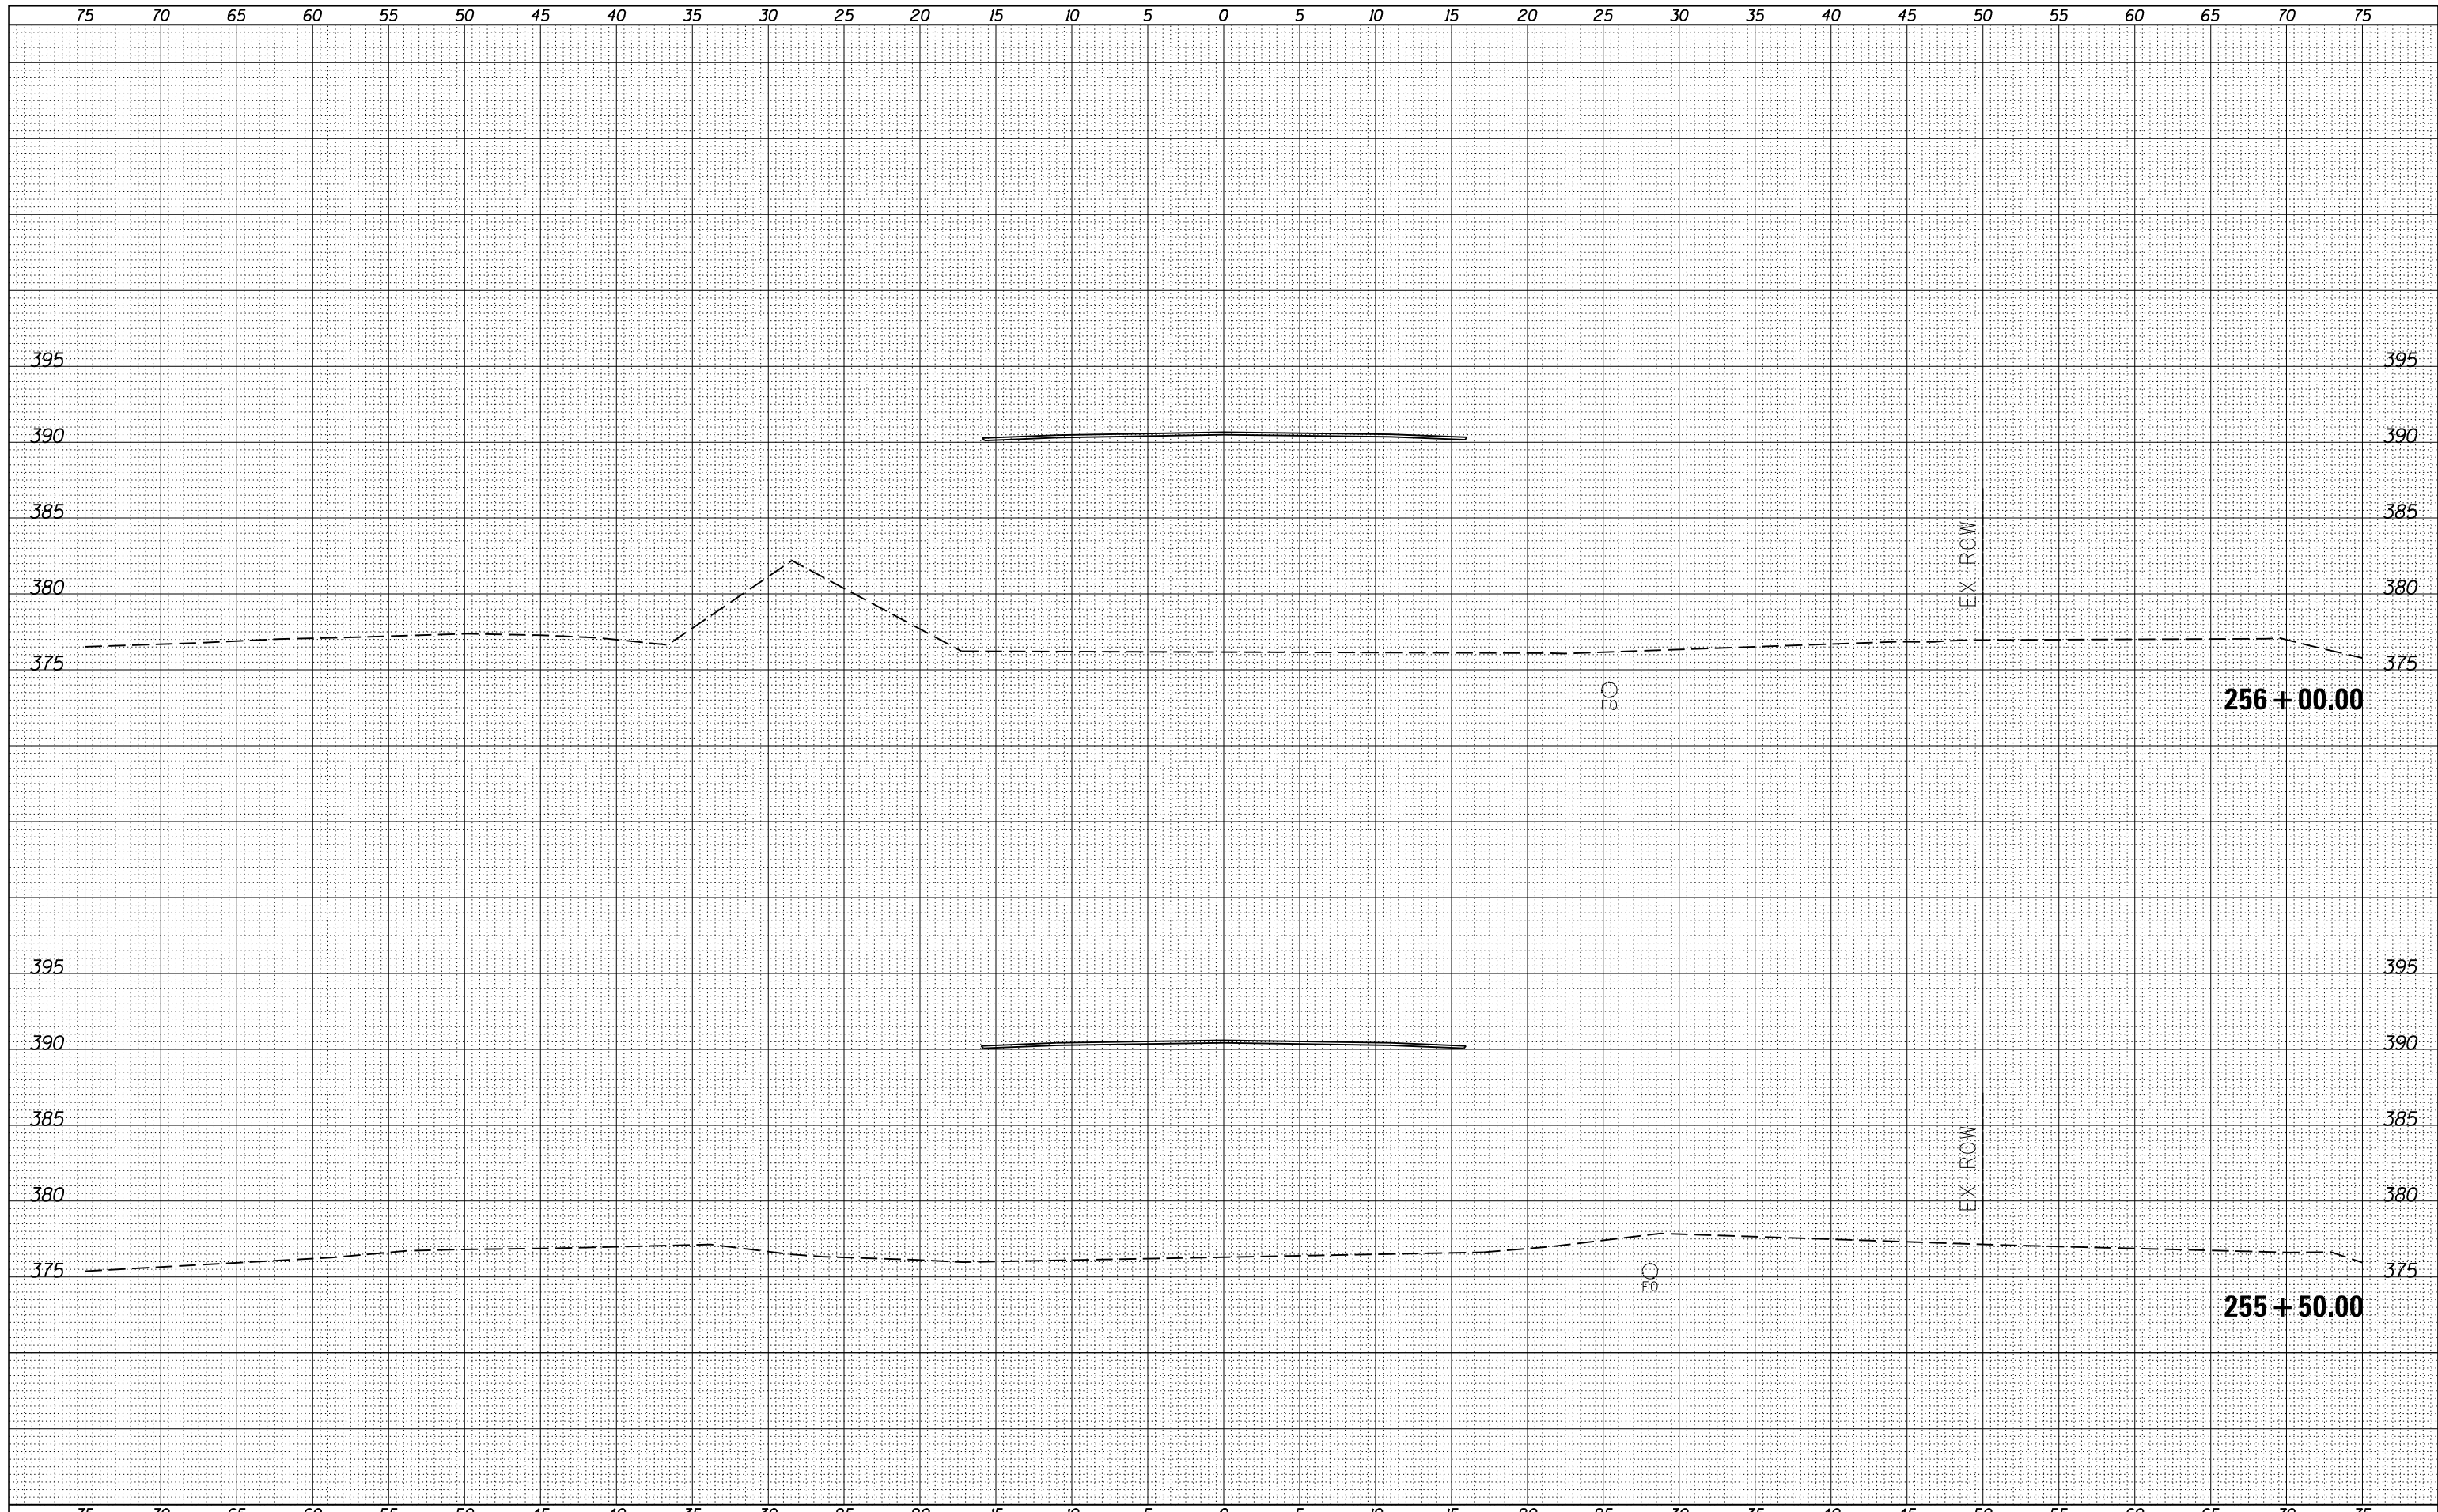

FILE NAME =
 es:\pw_work\pwwork\kellyk\d0306645\78317-sh.tj...ks37.dgn
 MODELNAME

USER NAME = \$USERS\$	DESIGNED -	REVISSED -
	DRAWN -	REVISSED -
PLOT SCALE = 10.0000' / in.	CHECKED -	REVISSED -
PLOT DATE = 3/22/2013	DATE -	REVISSED -

**STATE OF ILLINOIS
 DEPARTMENT OF TRANSPORTATION**

**PROPOSED CROSS SECTIONS
 ILLINOIS ROUTE 37**

SCALE: SHEET OF SHEETS STA. 255+50.00 TO STA. 256+00.00

F.A.S. RTE.	SECTION	COUNTY	TOTAL SHEETS	SHEET NO.
2882	(11,12)R-1	FRANKLIN	196	169
CONTRACT NO.			78317	
ILLINOIS FED. AID PROJECT				