


BY	DATE
FINAL SURVEY	SURVEYED
NOTE BOOK	PLOTTED
NO.	TEMPLATE
	AREAS
	CHECKED

BY	DATE
ORIGINAL SURVEY	SURVEYED
NOTE BOOK	PLOTTED
NO.	TEMPLATE
	AREAS
	CHECKED

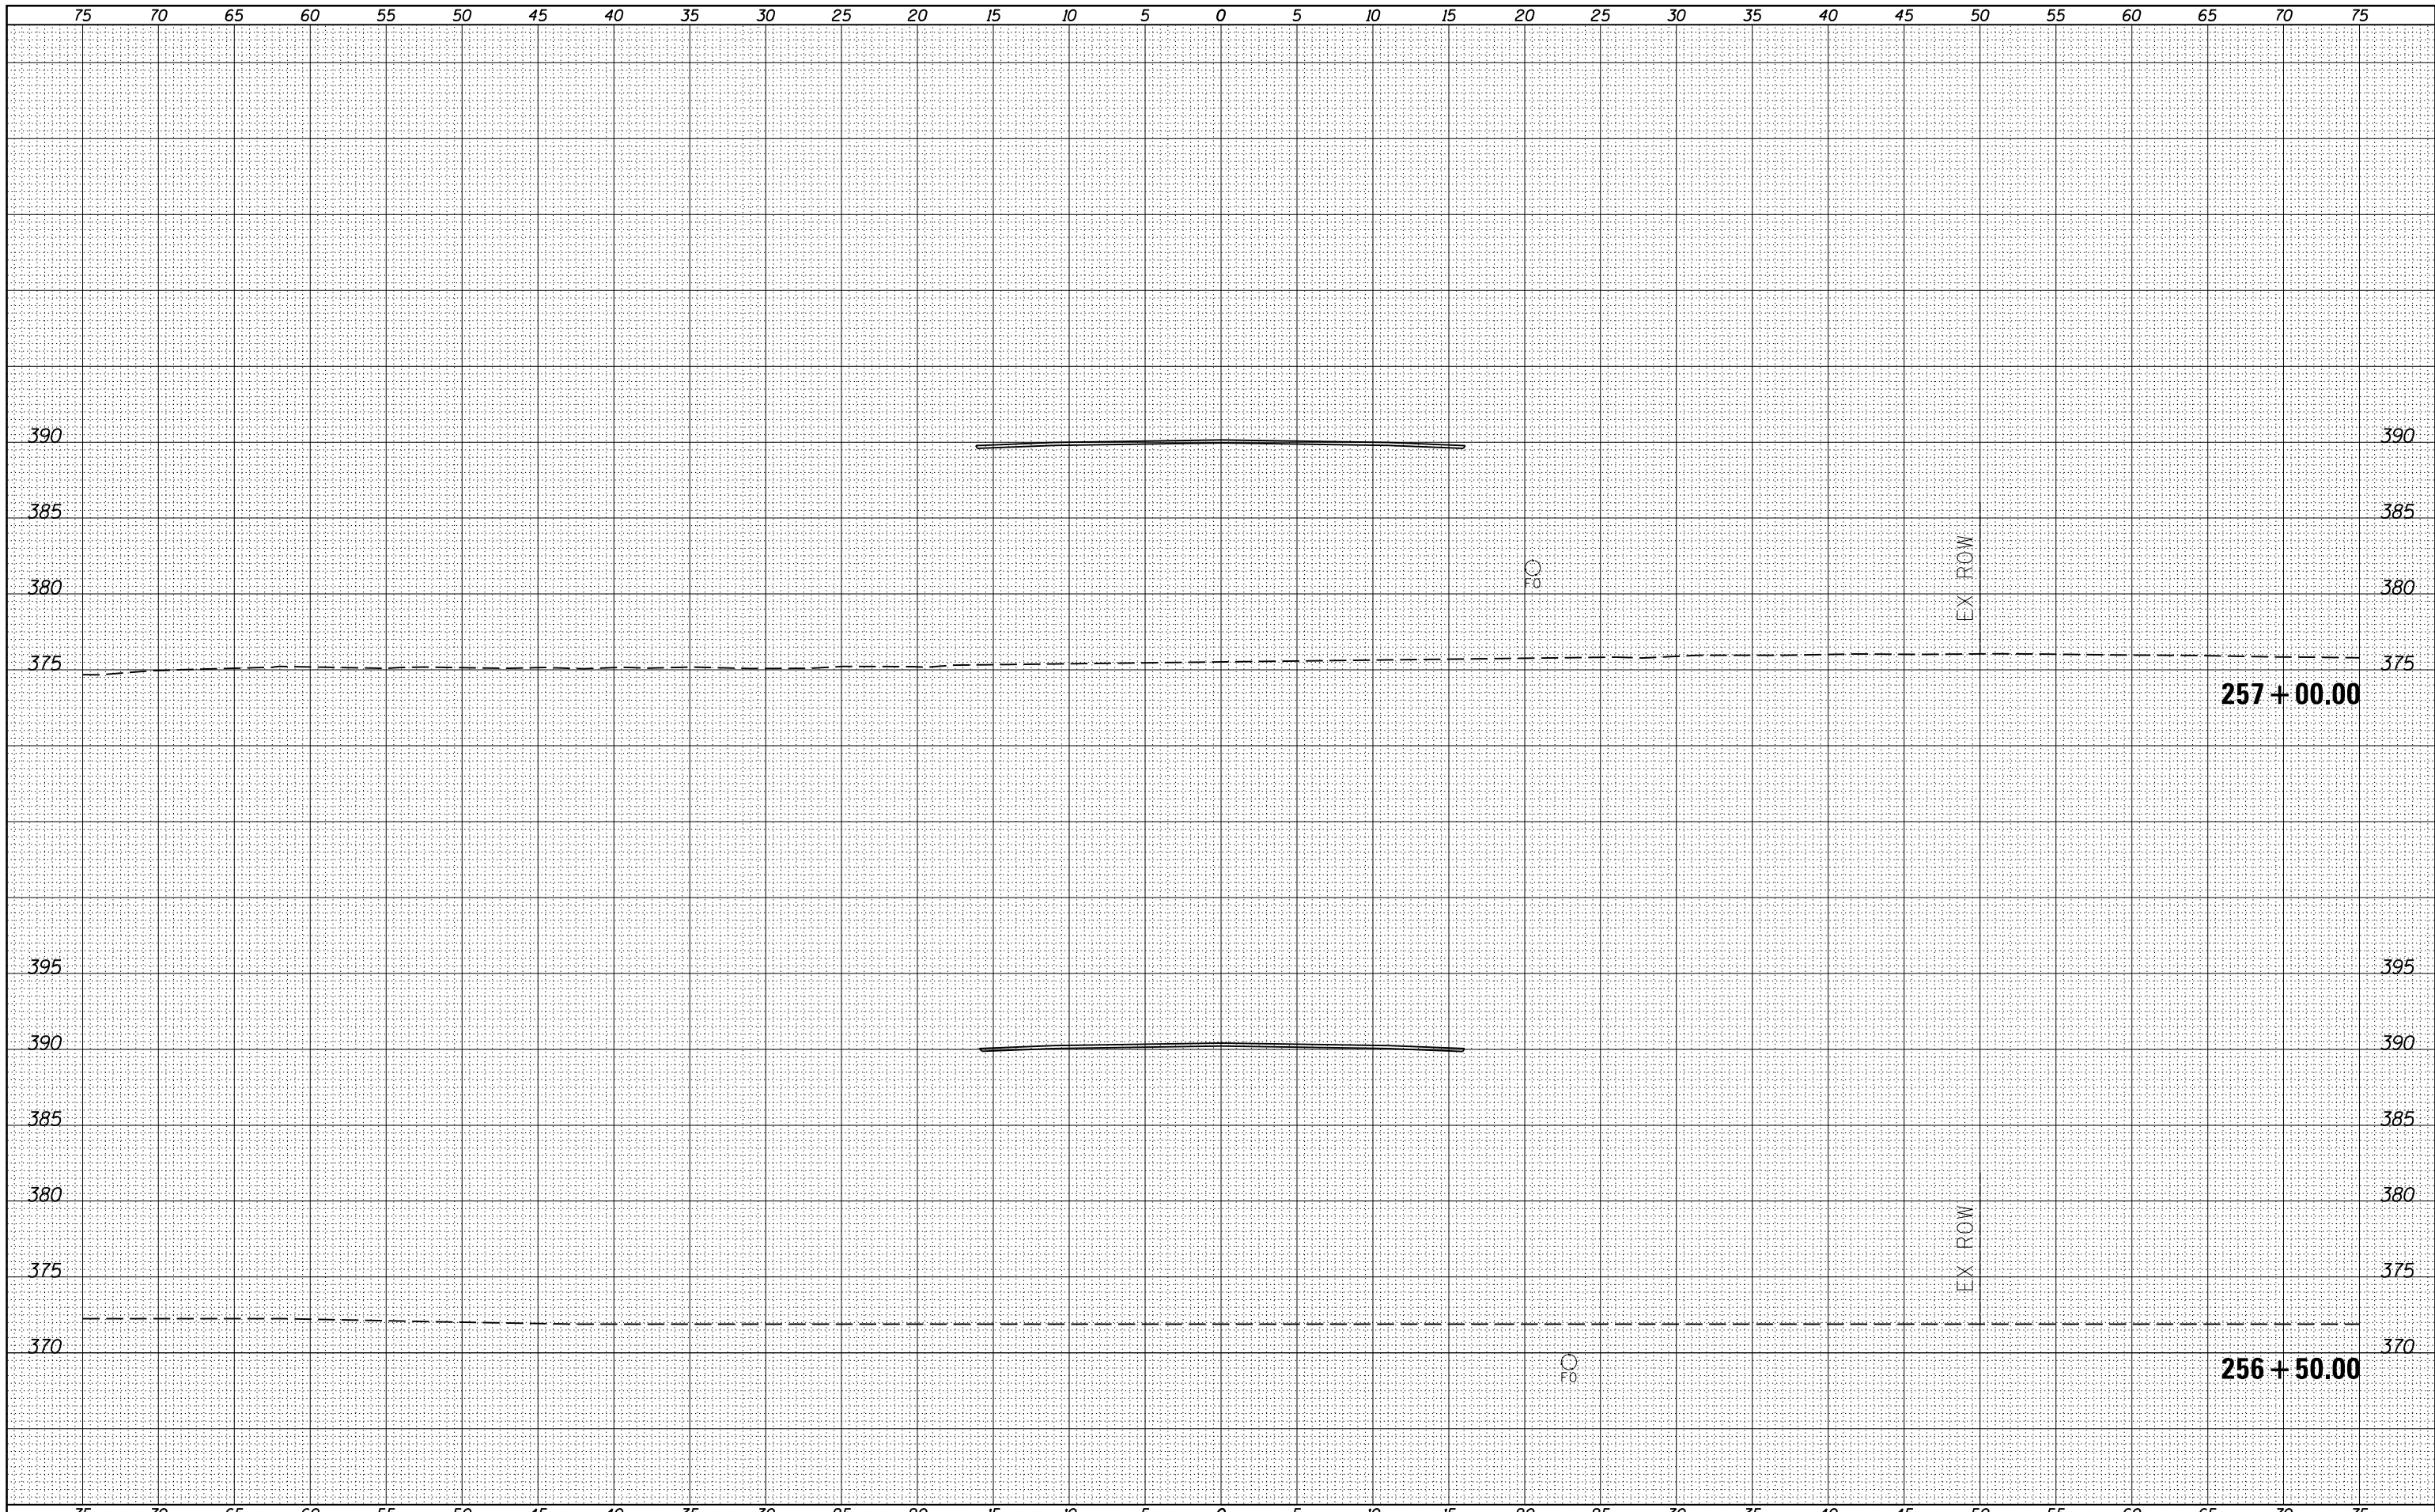

FILE NAME =
 c:\pw_work\pwidot\kellykd\0306645\78317-sh.tj
 MODELNAME

USER NAME = *USERS*	DESIGNED -	REVISED -
ks37.dgn	DRAWN -	REVISED -
PLOT SCALE = 10.0000' / in.	CHECKED -	REVISED -
PLOT DATE = 3/22/2013	DATE -	REVISED -

**STATE OF ILLINOIS
 DEPARTMENT OF TRANSPORTATION**

**PROPOSED CROSS SECTIONS
 ILLINOIS ROUTE 37**

SCALE: SHEET OF SHEETS STA. 256+50.00 TO STA. 257+00.00

F.A.S. RTE. 2882	SECTION (11,12)R-1	COUNTY FRANKLIN	TOTAL SHEETS 196	SHEET NO. 170
CONTRACT NO. 78317			ILLINOIS FED. AID PROJECT	