


FINAL SURVEY NO.	SURVEYED	DATE
NOTE BOOK NO.	PLOTTED	
	TEMPLATE	
	AREAS CHECKED	

ORIGINAL SURVEY NO.	SURVEYED	DATE
	PLOTTED	
	TEMPLATE	
	AREAS CHECKED	

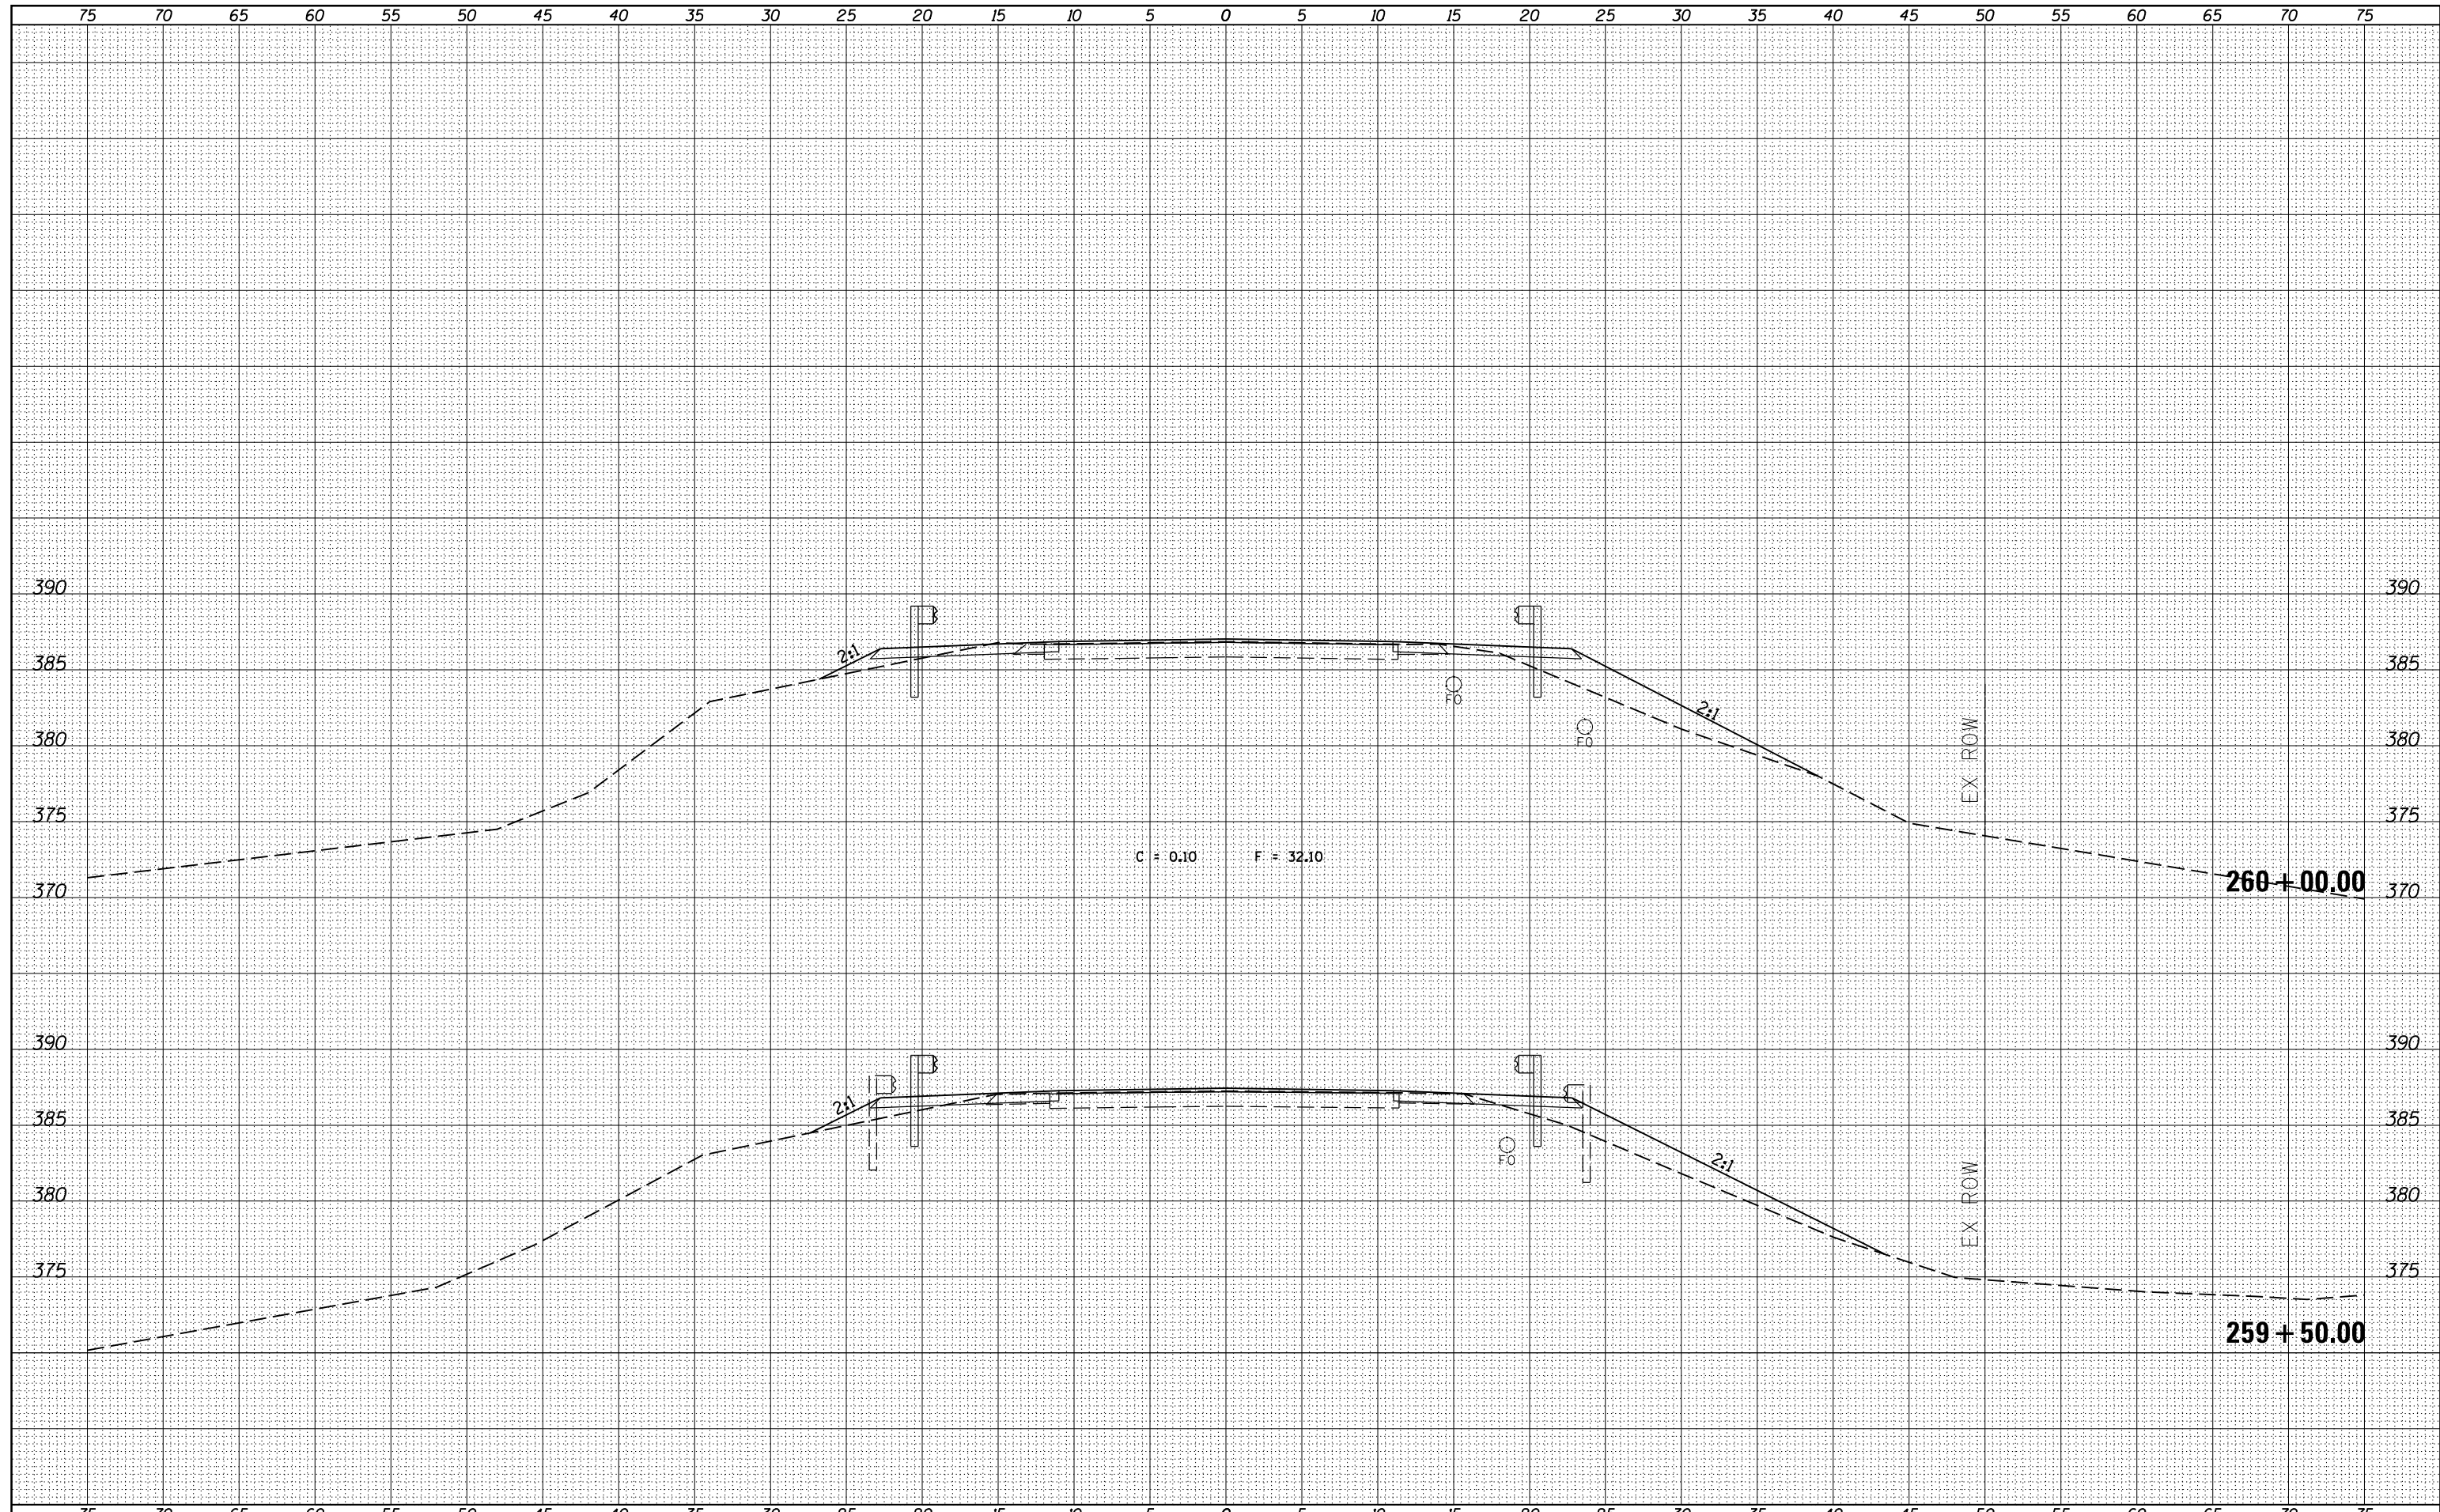

FILE NAME =	USER NAME = \$USERS	DESIGNED -	REVISIED -	<p align="center">STATE OF ILLINOIS DEPARTMENT OF TRANSPORTATION</p> <p align="center">PROPOSED CROSS SECTIONS ILLINOIS ROUTE 37</p>				F.A.S. RTE.	SECTION	COUNTY	TOTAL SHEETS	SHEET NO.
es:\pw_work\pwidot\kellykd\0306645\78317-sh.tj	ks37.dgn	DRAWN -	REVISIED -					2882	(11,12)R-1	FRANKLIN	196	173
		CHECKED -	REVISIED -					CONTRACT NO. 78317				
\$MODELNAME\$		DATE -	REVISIED -					ILLINOIS FED. AID PROJECT				
		PLOT SCALE = 10.0000 ' / in.		SCALE:		SHEET OF SHEETS	STA. 259+50.00 TO STA. 260+00.00					
		PLOT DATE = 3/22/2013										