


DATE	
BY	
FINAL SURVEY	SURVEYED
NOTE BOOK	PLOTTED
NO.	TEMPLATE
	AREAS CHECKED

DATE	
BY	
ORIGINAL SURVEY	SURVEYED
NOTE BOOK	PLOTTED
NO.	TEMPLATE
	AREAS CHECKED

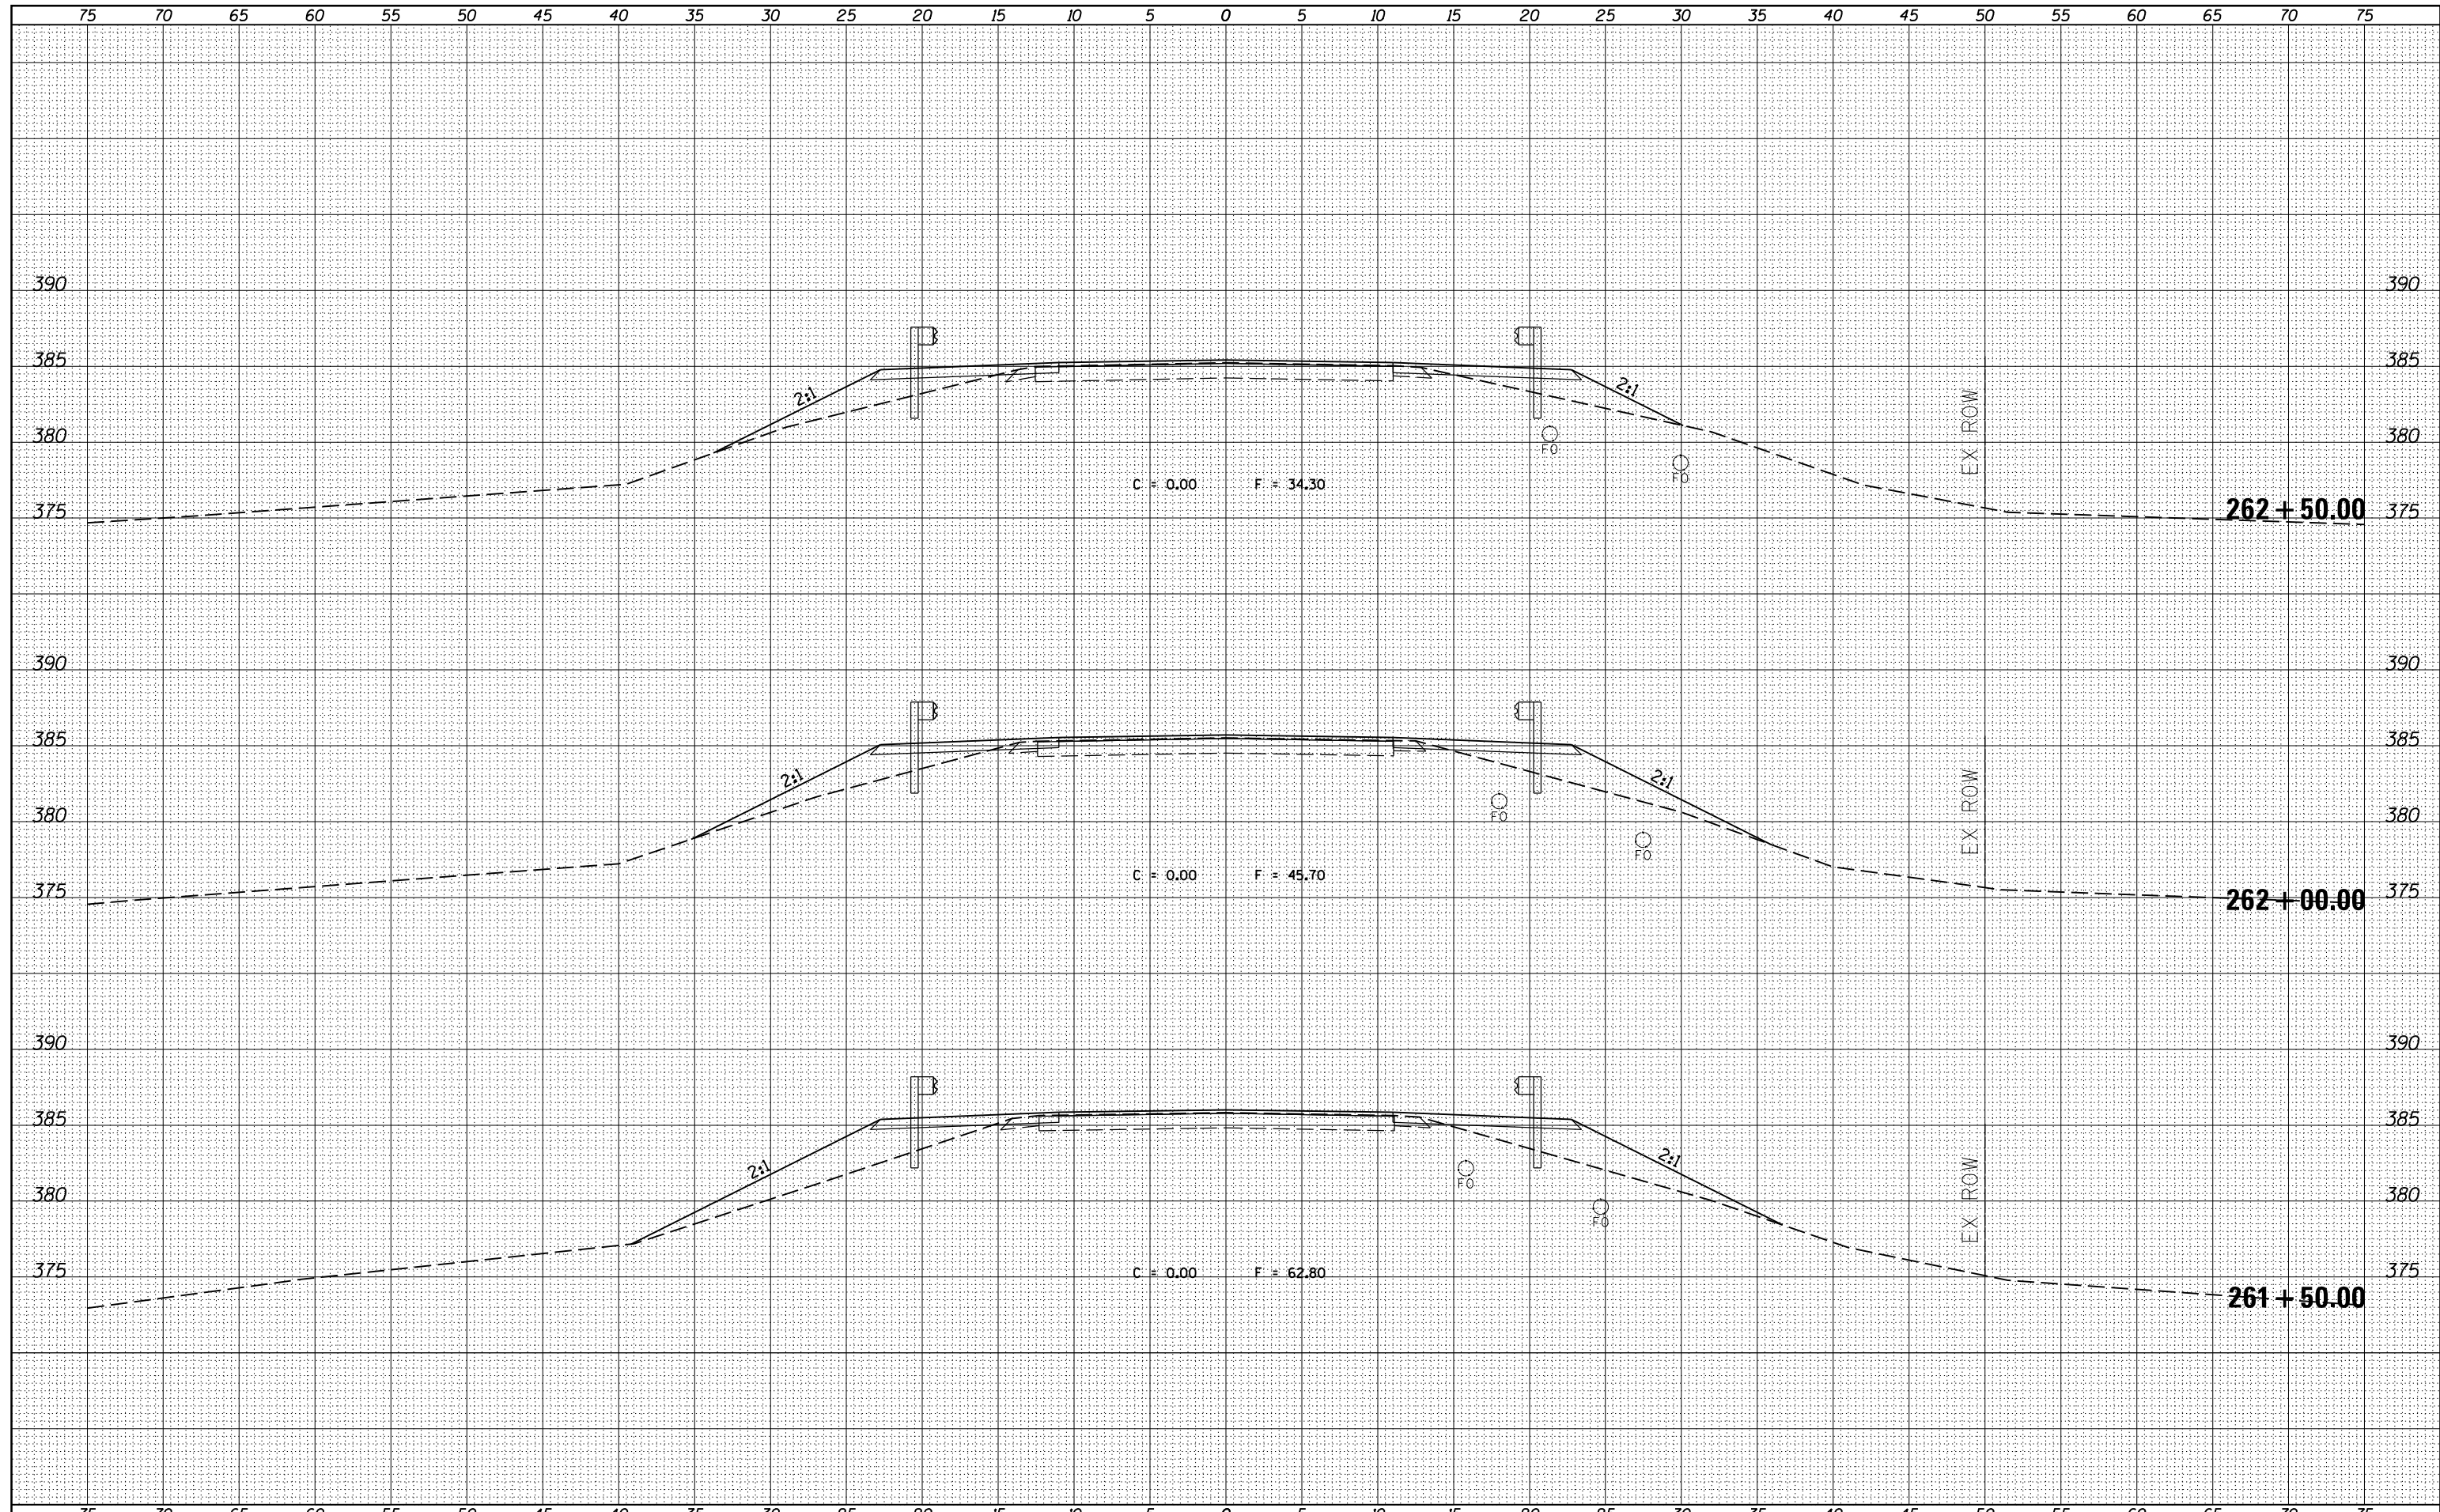

FILE NAME =	USER NAME = *USERS*	DESIGNED -	REVISED -	<b>STATE OF ILLINOIS</b> <b>DEPARTMENT OF TRANSPORTATION</b>	<b>PROPOSED CROSS SECTIONS</b> <b>ILLINOIS ROUTE 37</b>	F.A.S. RTE.	SECTION	COUNTY	TOTAL SHEETS	SHEET NO.	
es:\pw_work\pwidot\kellykd\0306645\78317-sh.tj	ks37.dgn	DRAWN -	REVISED -			2882	(11,12)R-1	FRANKLIN	196	175	
		CHECKED -	REVISED -			CONTRACT NO. 78317		ILLINOIS FED. AID PROJECT			
*MODELNAME*	PLOT DATE = 3/22/2013	DATE -	REVISED -			SCALE:	SHEET OF SHEETS	STA. 261+50.00 TO STA. 262+50.00			