


BY	DATE

ORIGINAL SURVEY	SURVEYED	DATE
NOTE BOOK	PLOTTED	

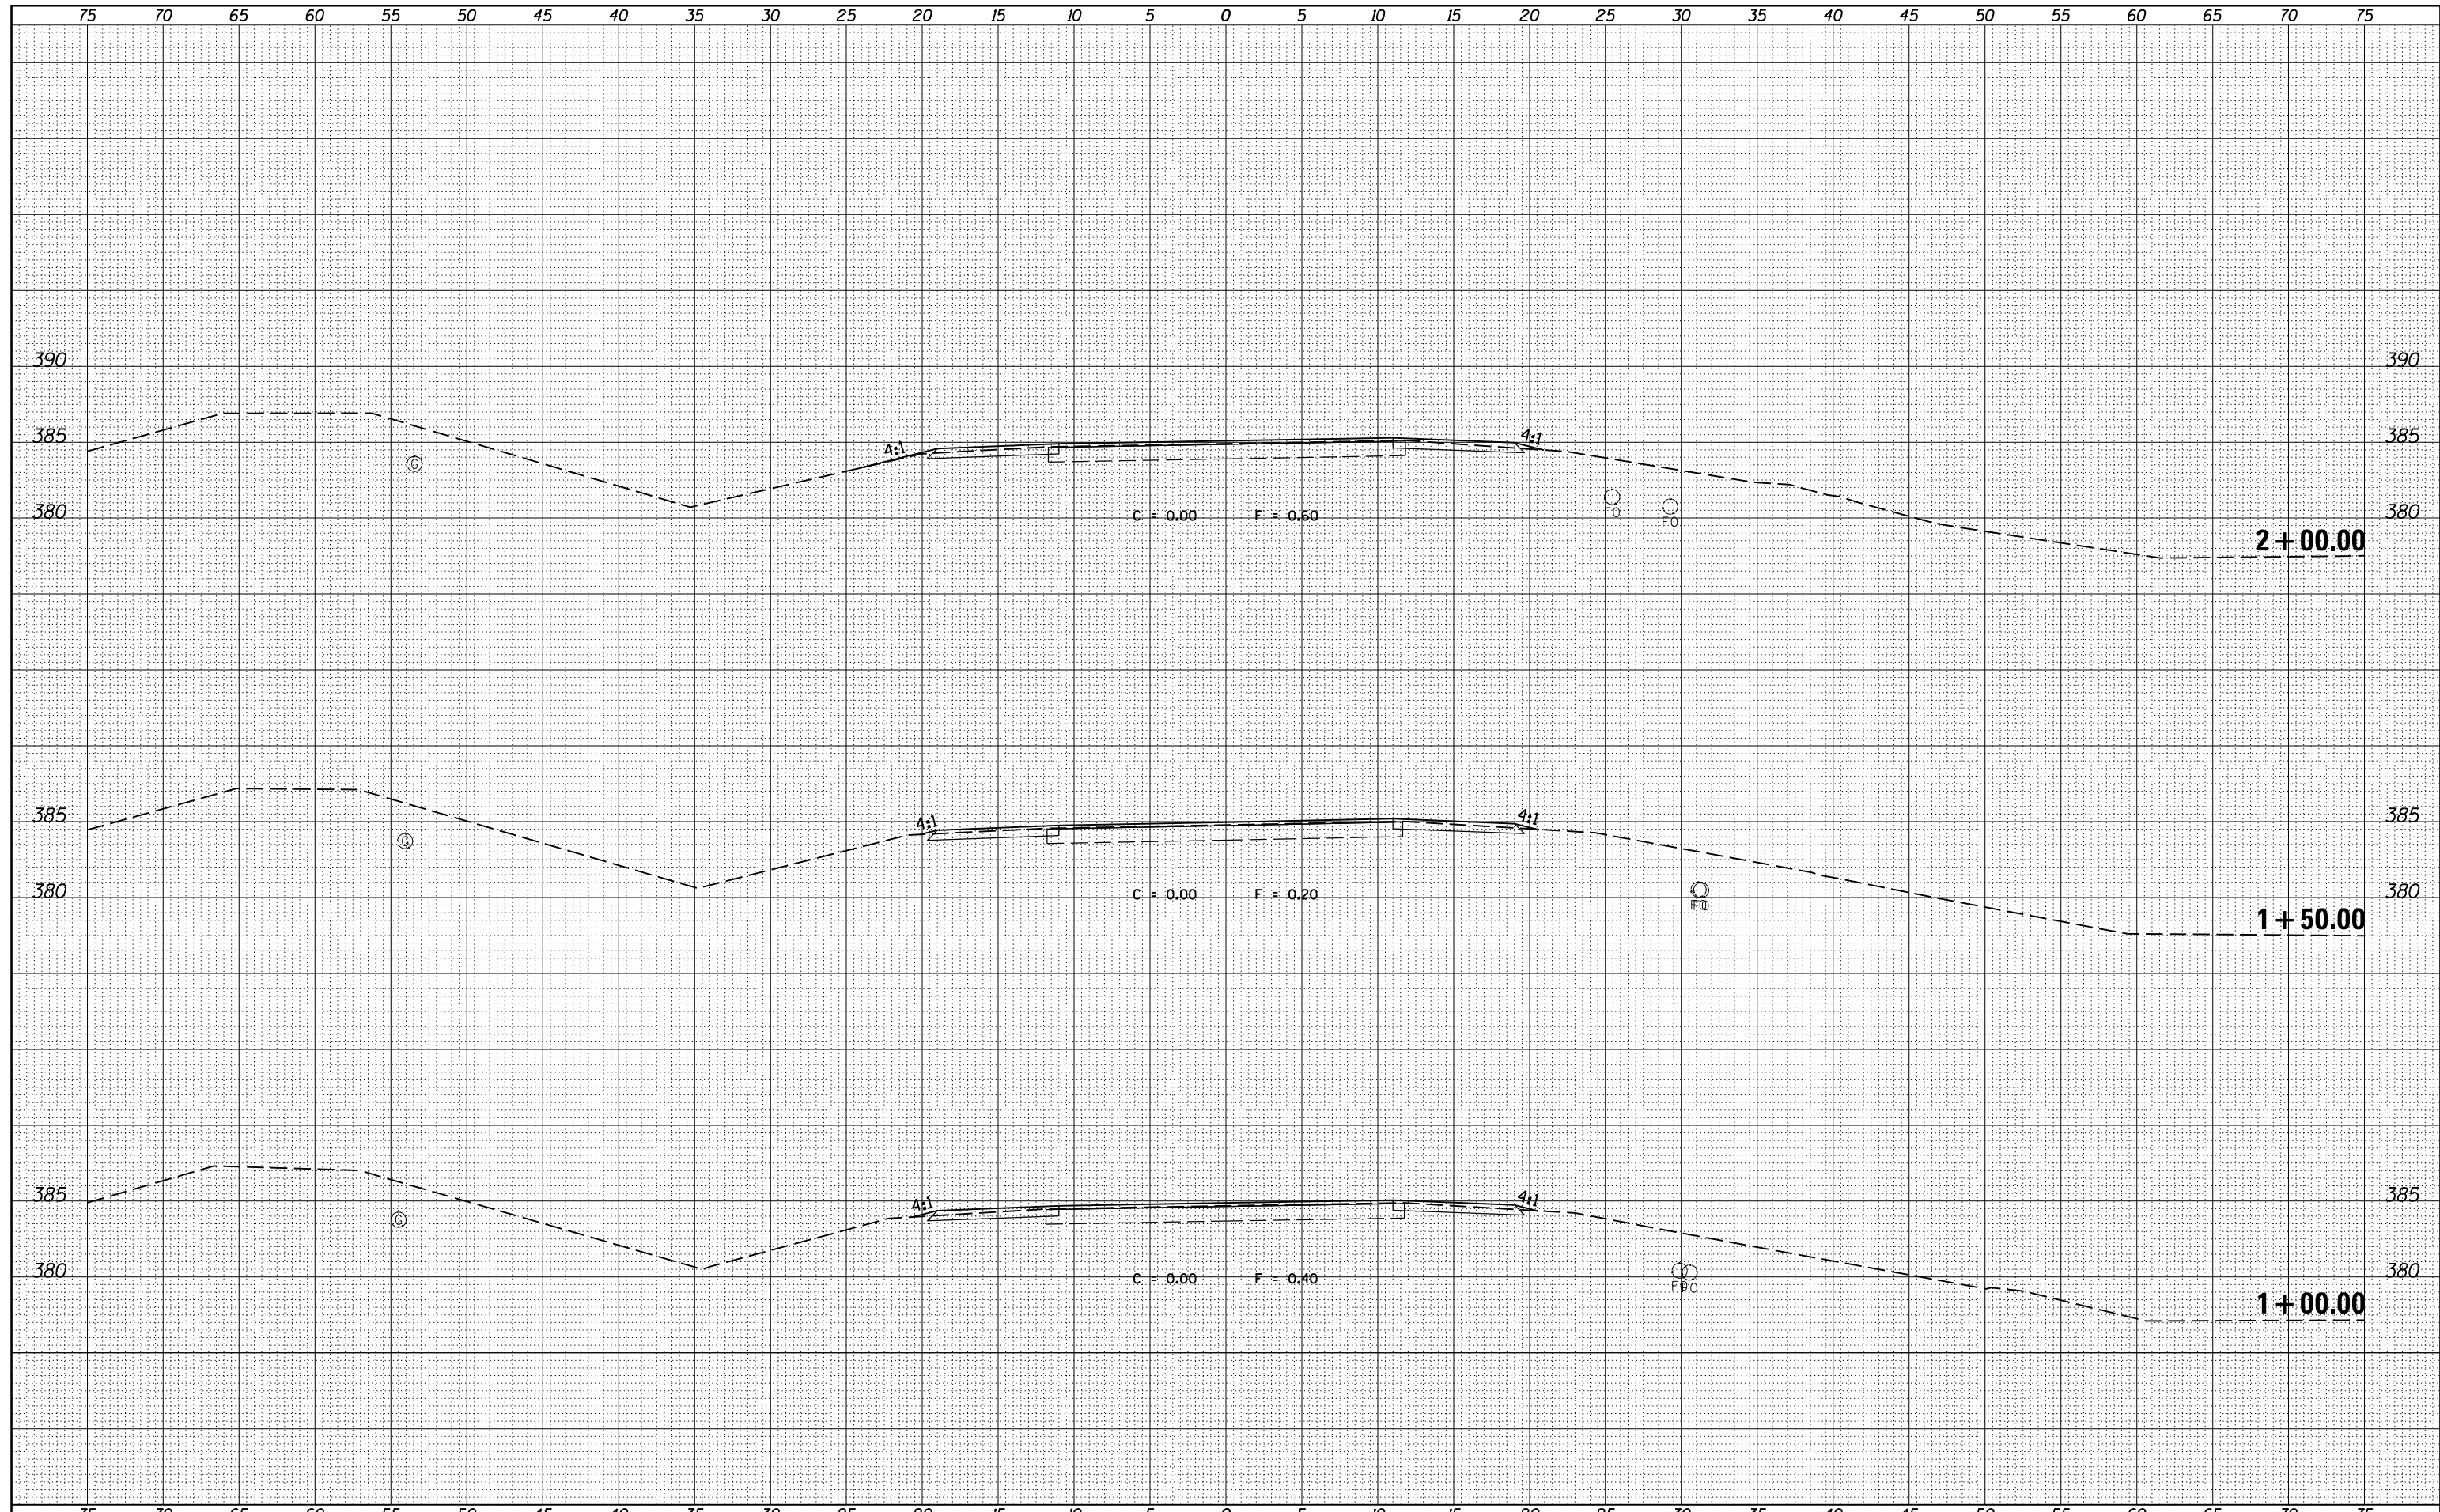

FILE NAME =	USER NAME = sUSERs	DESIGNED -	REVISED -	STATE OF ILLINOIS DEPARTMENT OF TRANSPORTATION	PROPOSED CROSS SECTIONS ILLINOIS ROUTE 37	F.A.S. RTE.	SECTION	COUNTY	TOTAL SHEETS	SHEET NO.
es:\pw_work\pwwdot\kellykd\ad0306645\78317-sh.tj	ks37.dgn	DRAWN -	REVISED -			2882	(11,12)R-1	FRANKLIN	196	183
\$MODELNAME\$	PLOT SCALE = 10.0000 ' / in.	CHECKED -	REVISED -			CONTRACT NO. 78317				
	PLOT DATE = 3/22/2013	DATE -	REVISED -			SCALE:	SHEET	OF	SHEETS	STA. 1+00.00