


DATE	
BY	
FINAL SURVEY NO.	
SURVEYED	
PLOTTED	
TEMPLATE	
AREAS	
CHECKED	

DATE	
BY	
ORIGINAL SURVEY NO.	
SURVEYED	
PLOTTED	
TEMPLATE	
AREAS	
CHECKED	

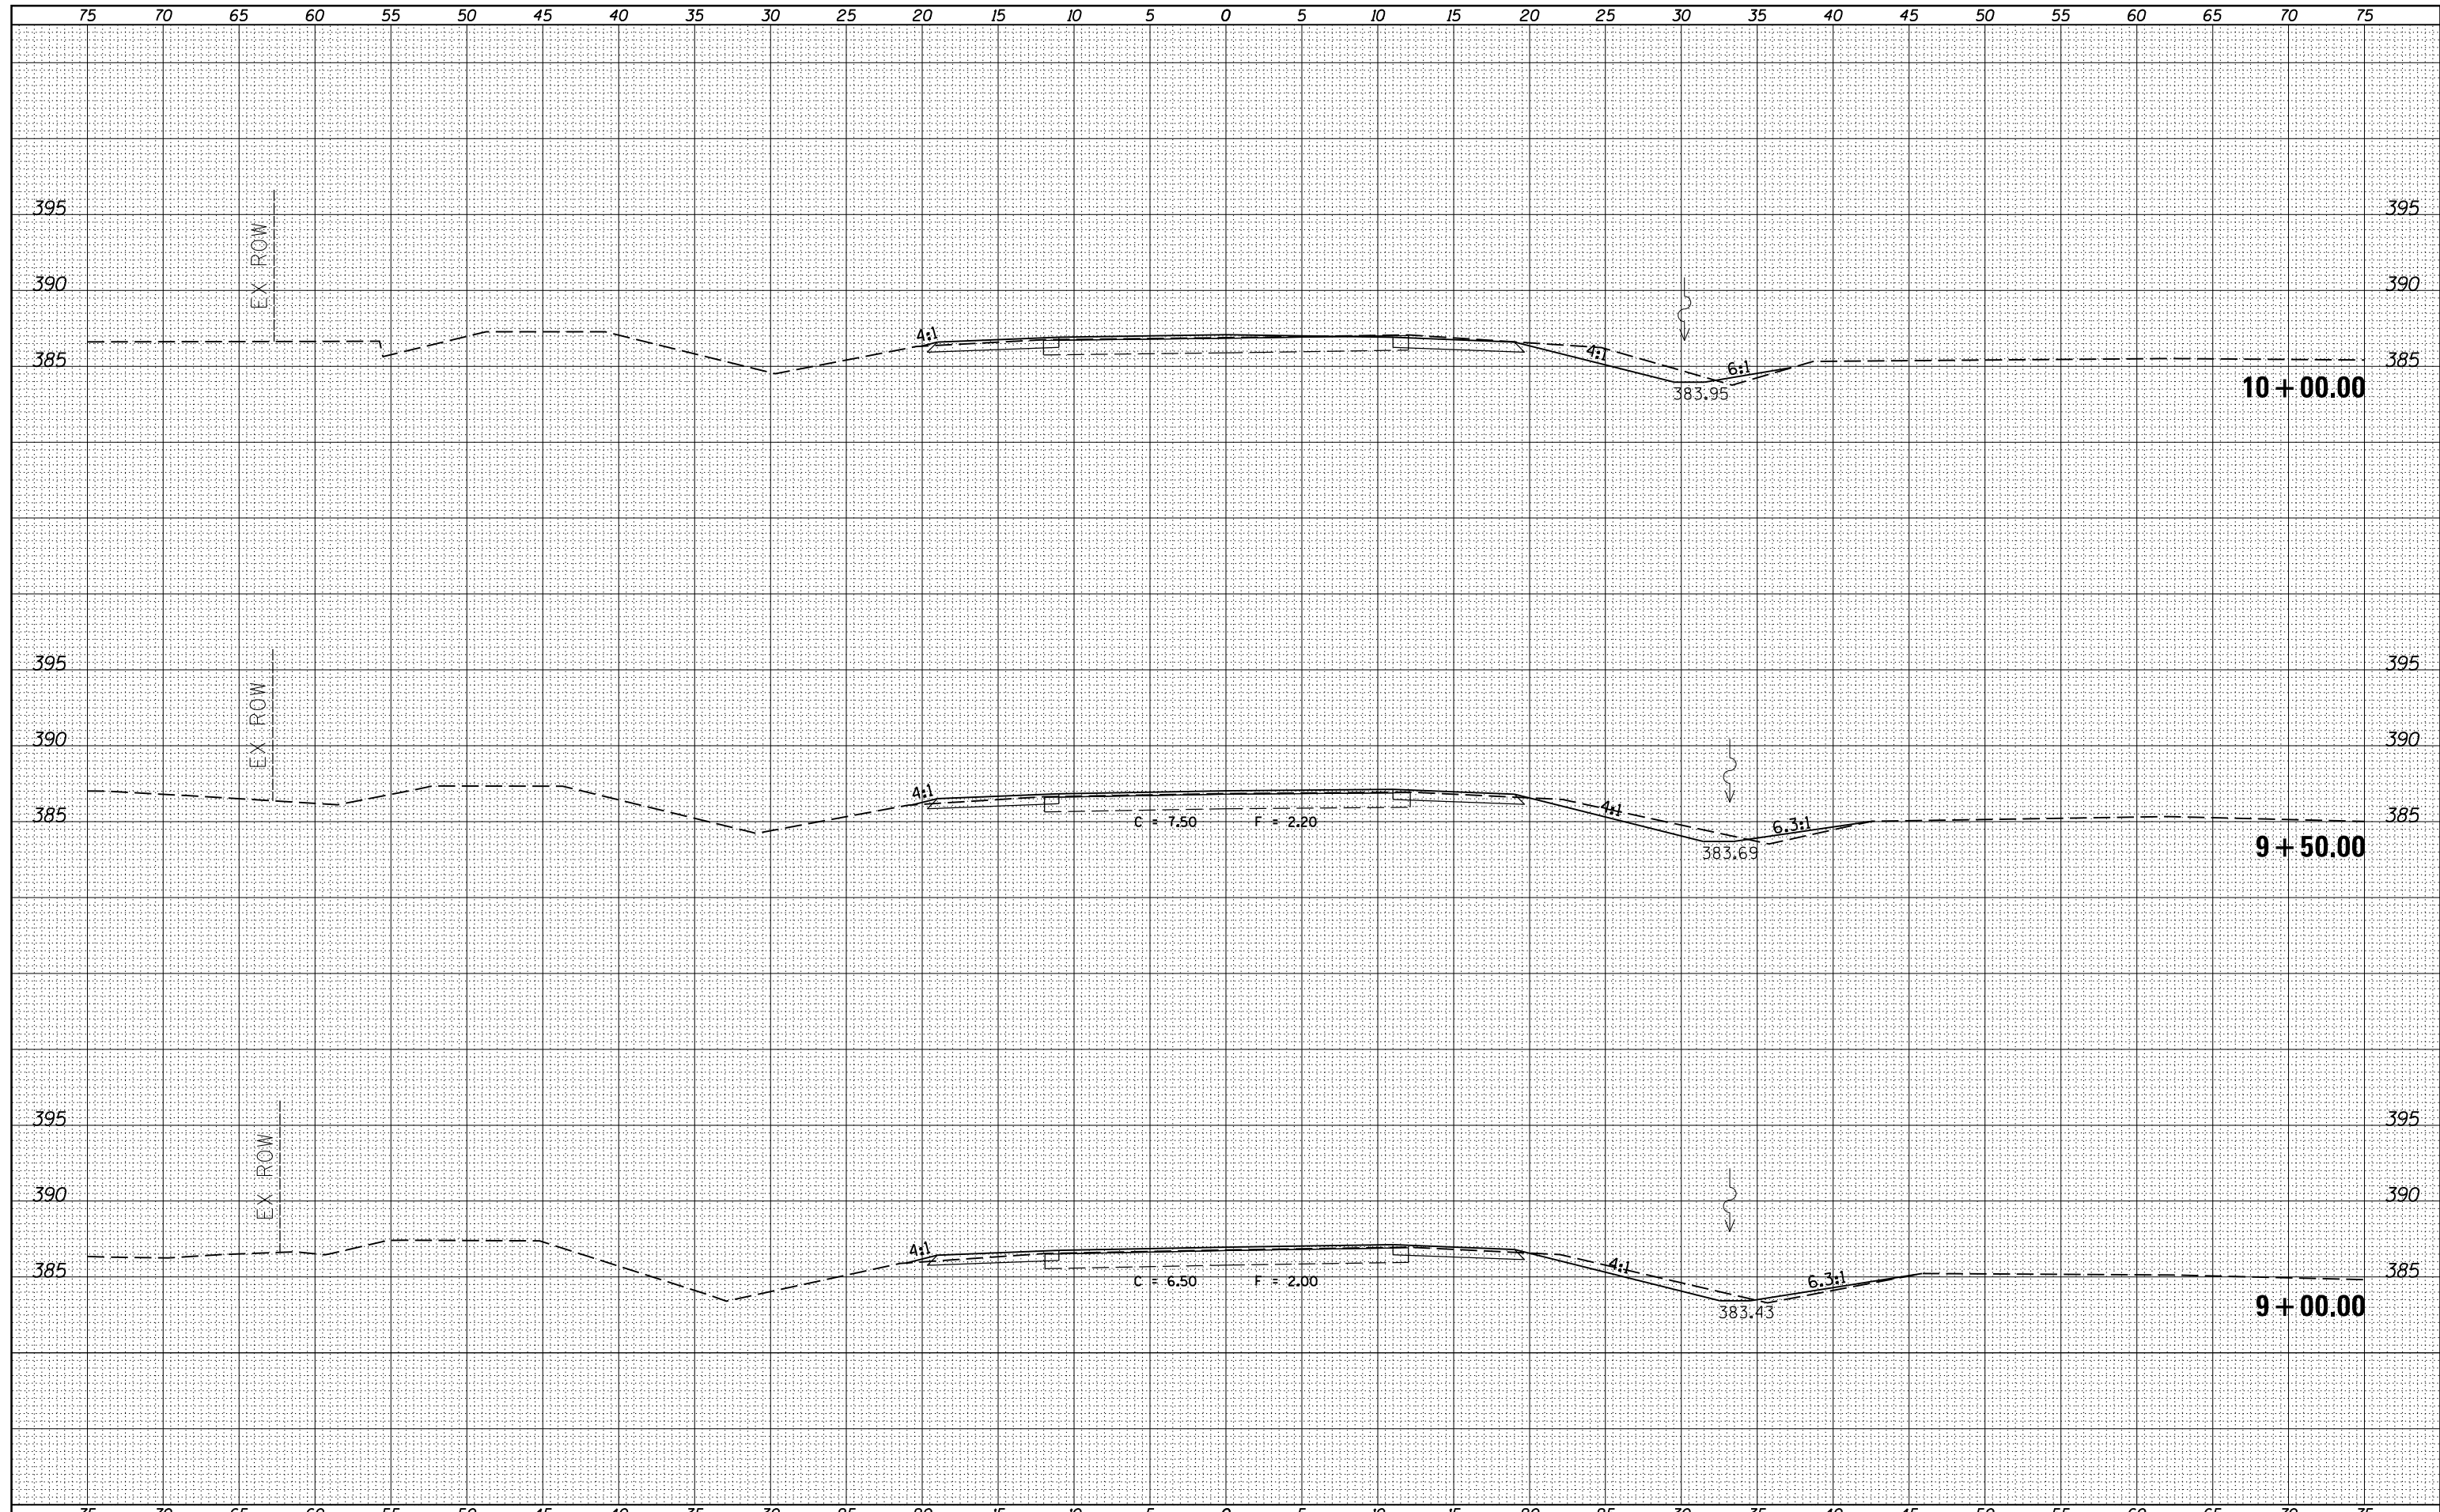

FILE NAME =	USER NAME = \$USERS	DESIGNED -	REVISED -	STATE OF ILLINOIS DEPARTMENT OF TRANSPORTATION	PROPOSED CROSS SECTIONS ILLINOIS ROUTE 37	F.A.S. RTE.	SECTION	COUNTY	TOTAL SHEETS	SHEET NO.	
es:\pw_work\pwidot\kellykd\ad0306645\78317-sh.tj	ks37.dgn	DRAWN -	REVISED -			2882	(11,12)R-1	FRANKLIN	196	189	
		CHECKED -	REVISED -			CONTRACT NO. 78317		ILLINOIS FED. AID PROJECT			
\$MODELNAME\$	PLOT DATE = 3/22/2013	DATE -	REVISED -			SCALE:	SHEET OF SHEETS	STA. 9+00.00 TO STA. 10+00.00			