


DATE	
BY	
ORIGINAL SURVEY NO.	
SURVEYED	
PLOTTED	
TEMPLATE	
AREAS CHECKED	
NOTE BOOK	
AREAS CHECKED	

DATE	
BY	
ORIGINAL SURVEY NO.	
SURVEYED	
PLOTTED	
TEMPLATE	
AREAS CHECKED	
NOTE BOOK	
AREAS CHECKED	

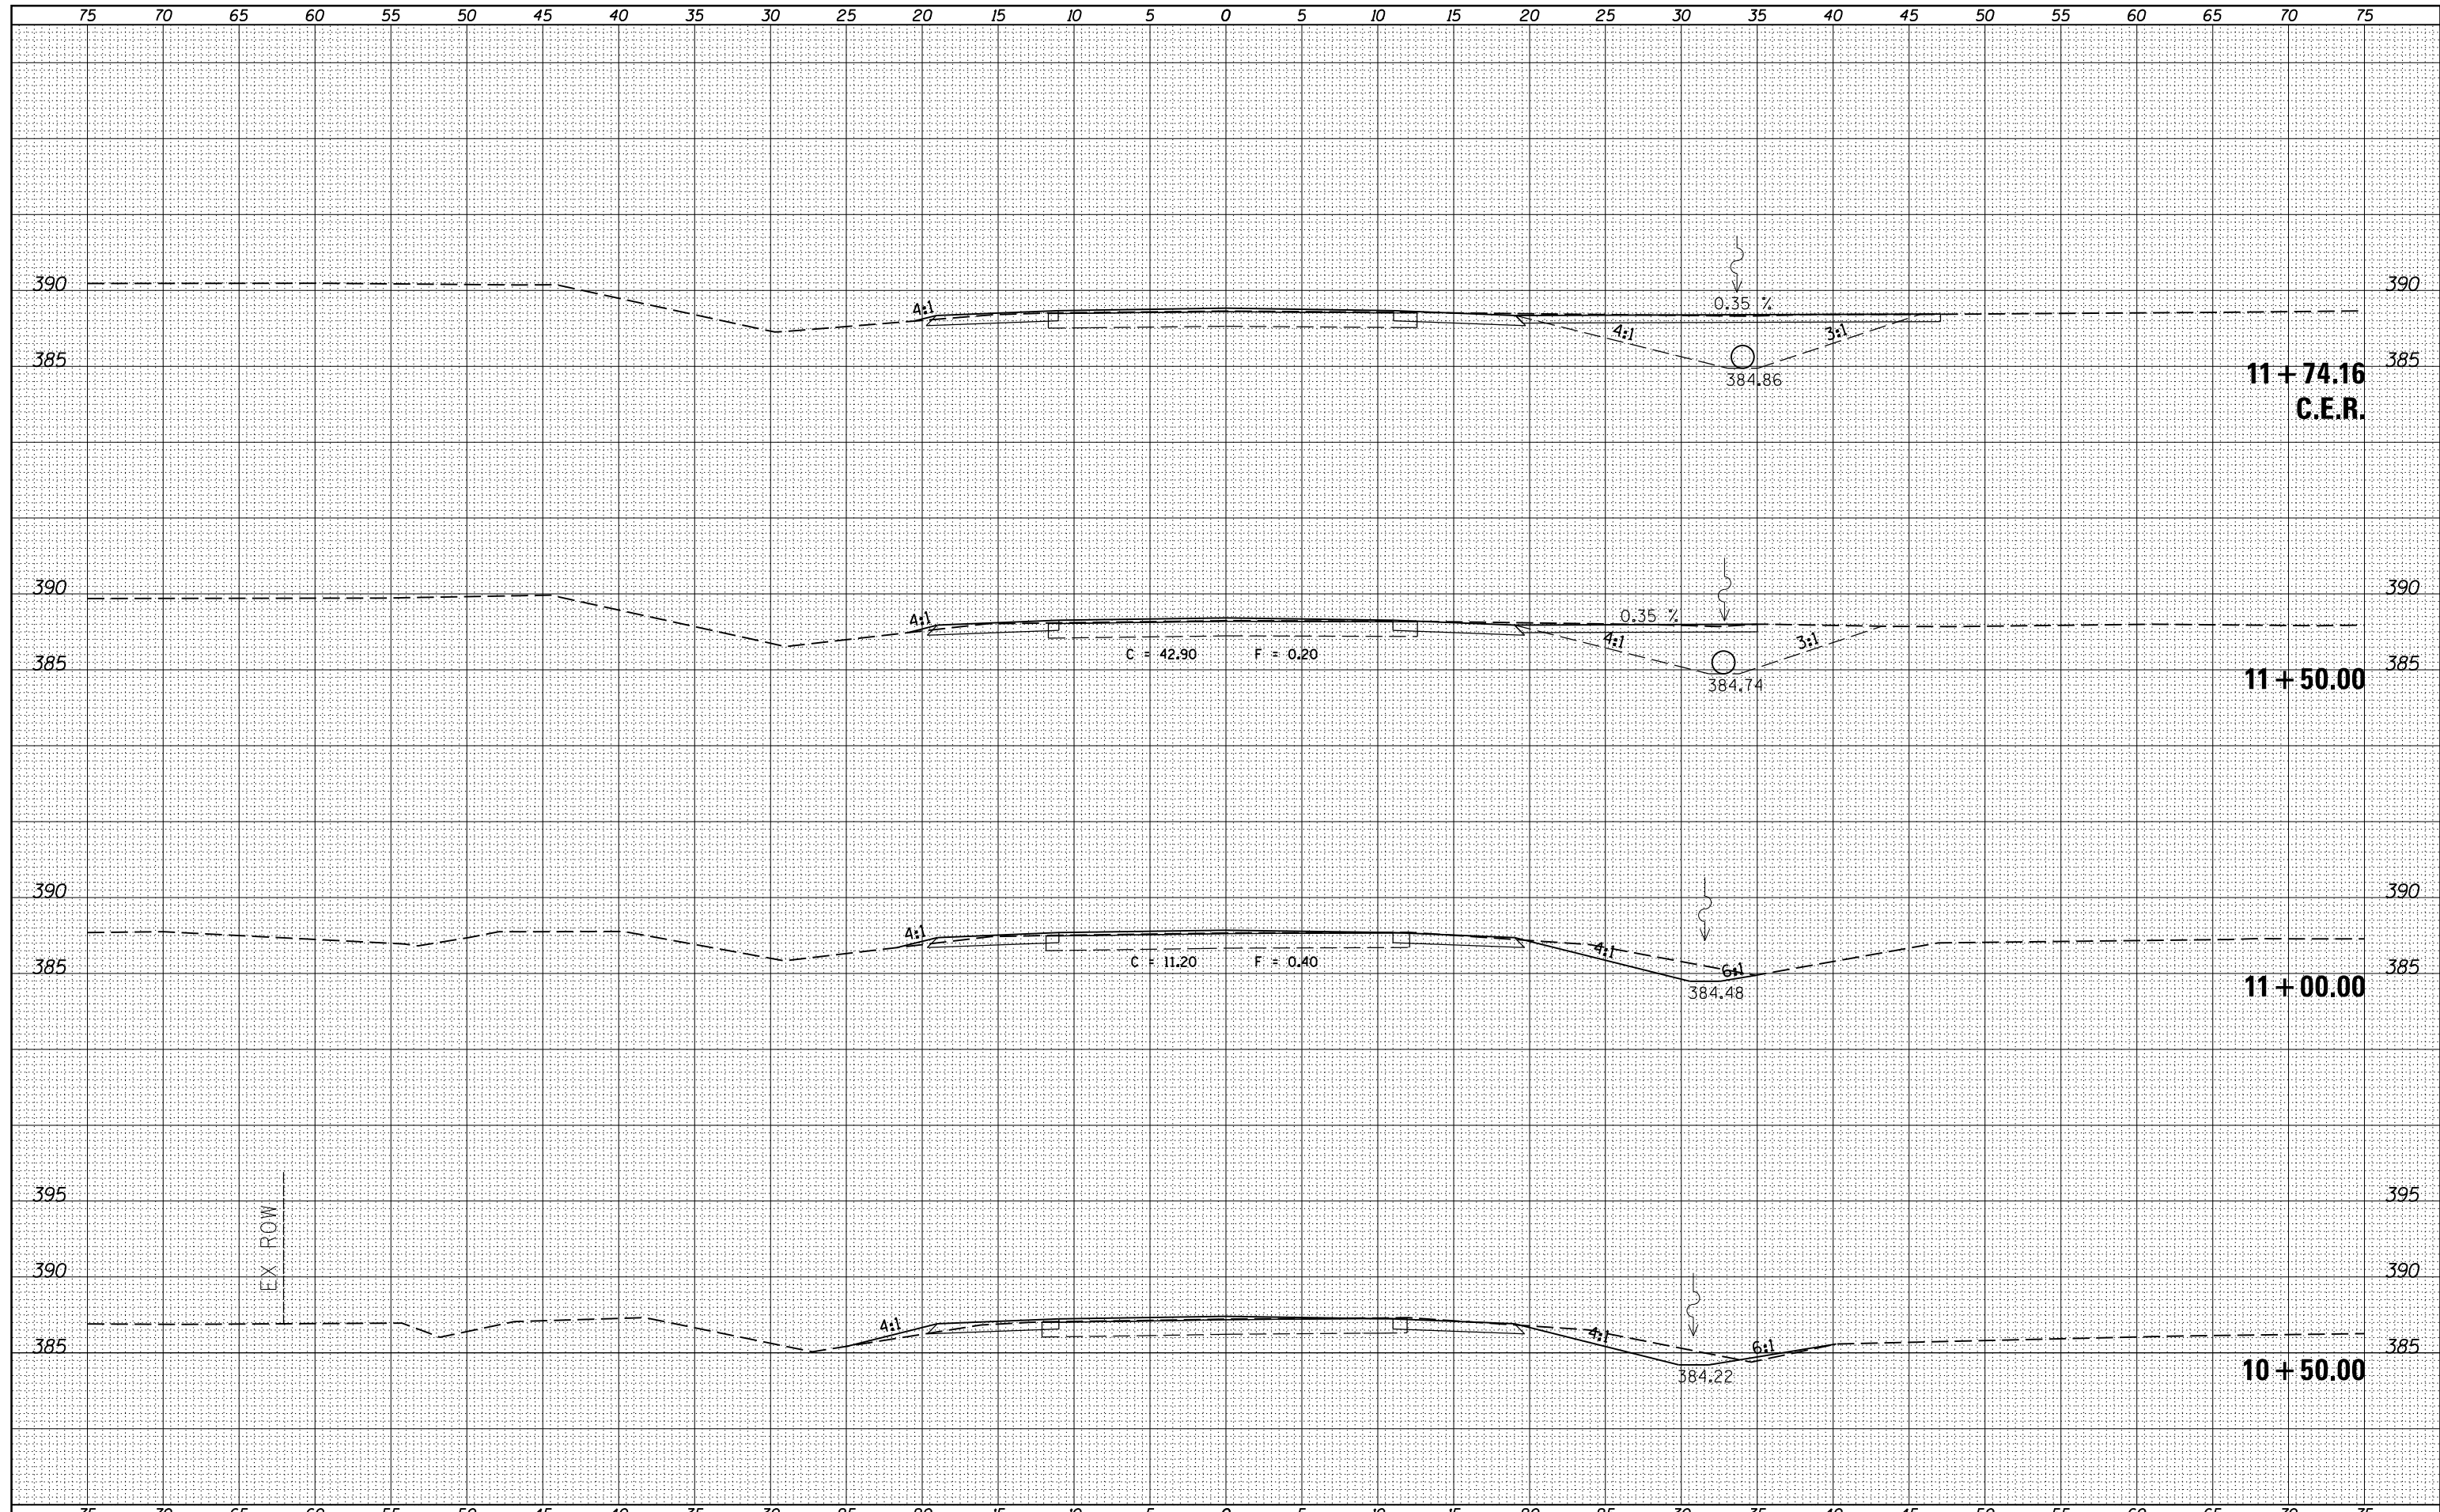

FILE NAME =	USER NAME = \$USERS	DESIGNED -	REVISIED -	<b>STATE OF ILLINOIS</b> <b>DEPARTMENT OF TRANSPORTATION</b>	<b>PROPOSED CROSS SECTIONS</b> <b>ILLINOIS ROUTE 37</b>	F.A.S. RTE.	SECTION	COUNTY	TOTAL SHEETS	SHEET NO.	
es:\pw\work\p\wdot\kellykd\ad0306645\78317-sh.tj	ks37.dgn	DRAWN -	REVISIED -			2882	(11,12)R-1	FRANKLIN	196	190	
*MODELNAME*	PLOT DATE = 3/22/2013	CHECKED -	REVISIED -			CONTRACT NO. 78317					
		DATE -	REVISIED -			SCALE:	SHEET	OF	SHEETS	STA. 10+50.00	TO STA. 11+74.16