


DATE _____
 BY _____
 CHECKED _____
 DESIGNED _____
 DRAWN _____
 PLOTTED _____
 SURVEY _____
 TEMPLATE _____
 NOTE BOOK _____
 AREAS CHECKED _____
 NO. _____

DATE _____
 BY _____
 CHECKED _____
 DESIGNED _____
 DRAWN _____
 PLOTTED _____
 SURVEY _____
 TEMPLATE _____
 NOTE BOOK _____
 AREAS CHECKED _____
 NO. _____

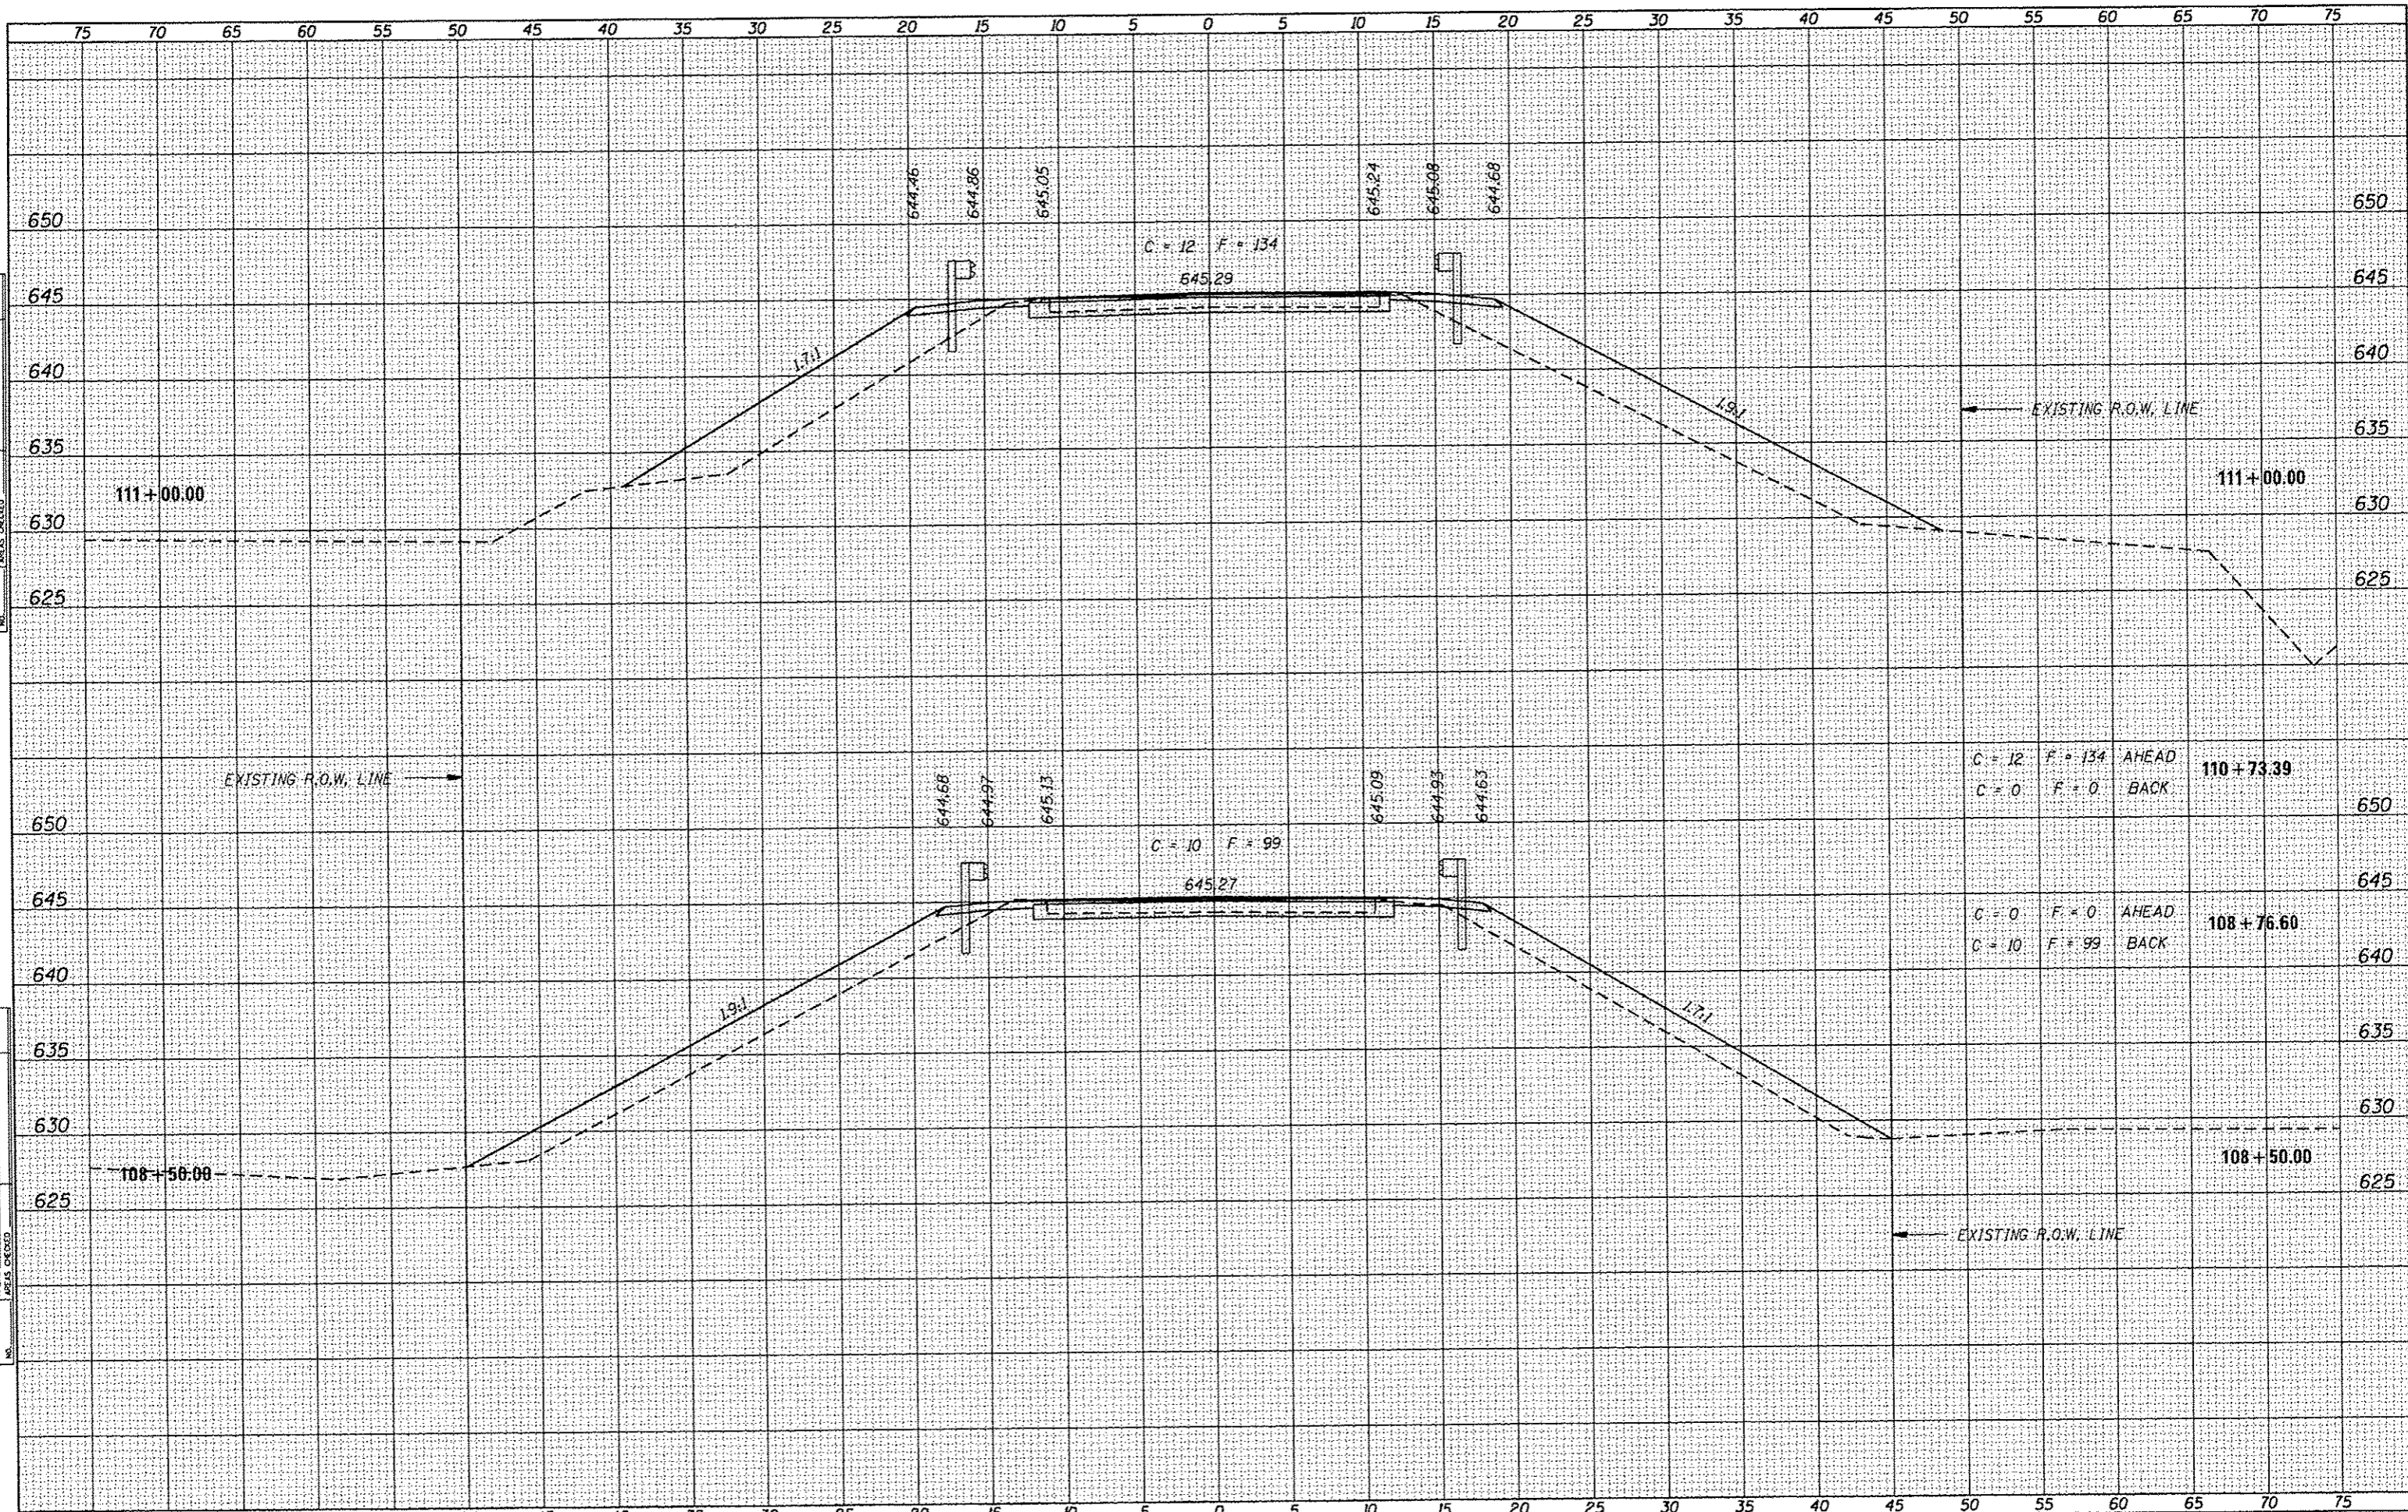

FILE NAME * 11-194-EX-XS-SHEETS.DGN
 PLOTTED BY * S.A.P.
 CHECKED BY * R.J.C.
 PLOT DATE * 12/14/11

DESIGNED - G.J.C.
 DRAWN - S.A.P.
 CHECKED - R.D.F.
 DATE - 12/02/11

REVISED -
 REVISED -
 REVISED -
 REVISED -

4440 ASH GROVE
 SPRINGFIELD, IL. 62711
 (217) 793-8600
 www.fehr-graham.com



FREEPORT, IL ROCKFORD, IL
 ROCKELLE, IL SPRINGFIELD, IL
 MONROE, WI

ROADWAY CROSS SECTIONS - C.H. 4
 STA. 108+50.00 TO STA. 111+00.00

C.H.	SECTION	COUNTY	TOTAL SHEETS	SHEET NO.
4	11-00138-00-BR	JO DAVIESS	34	33
			CONTRACT NO. 85585	
ILLINOIS				