


DATE	
BY	
FINAL SURVEY	
PLOTTED	
NOTE BOOK	
AREAS CHECKED	

DATE	
BY	
ORIGINAL SURVEY	
PLOTTED	
NOTE BOOK	
AREAS CHECKED	

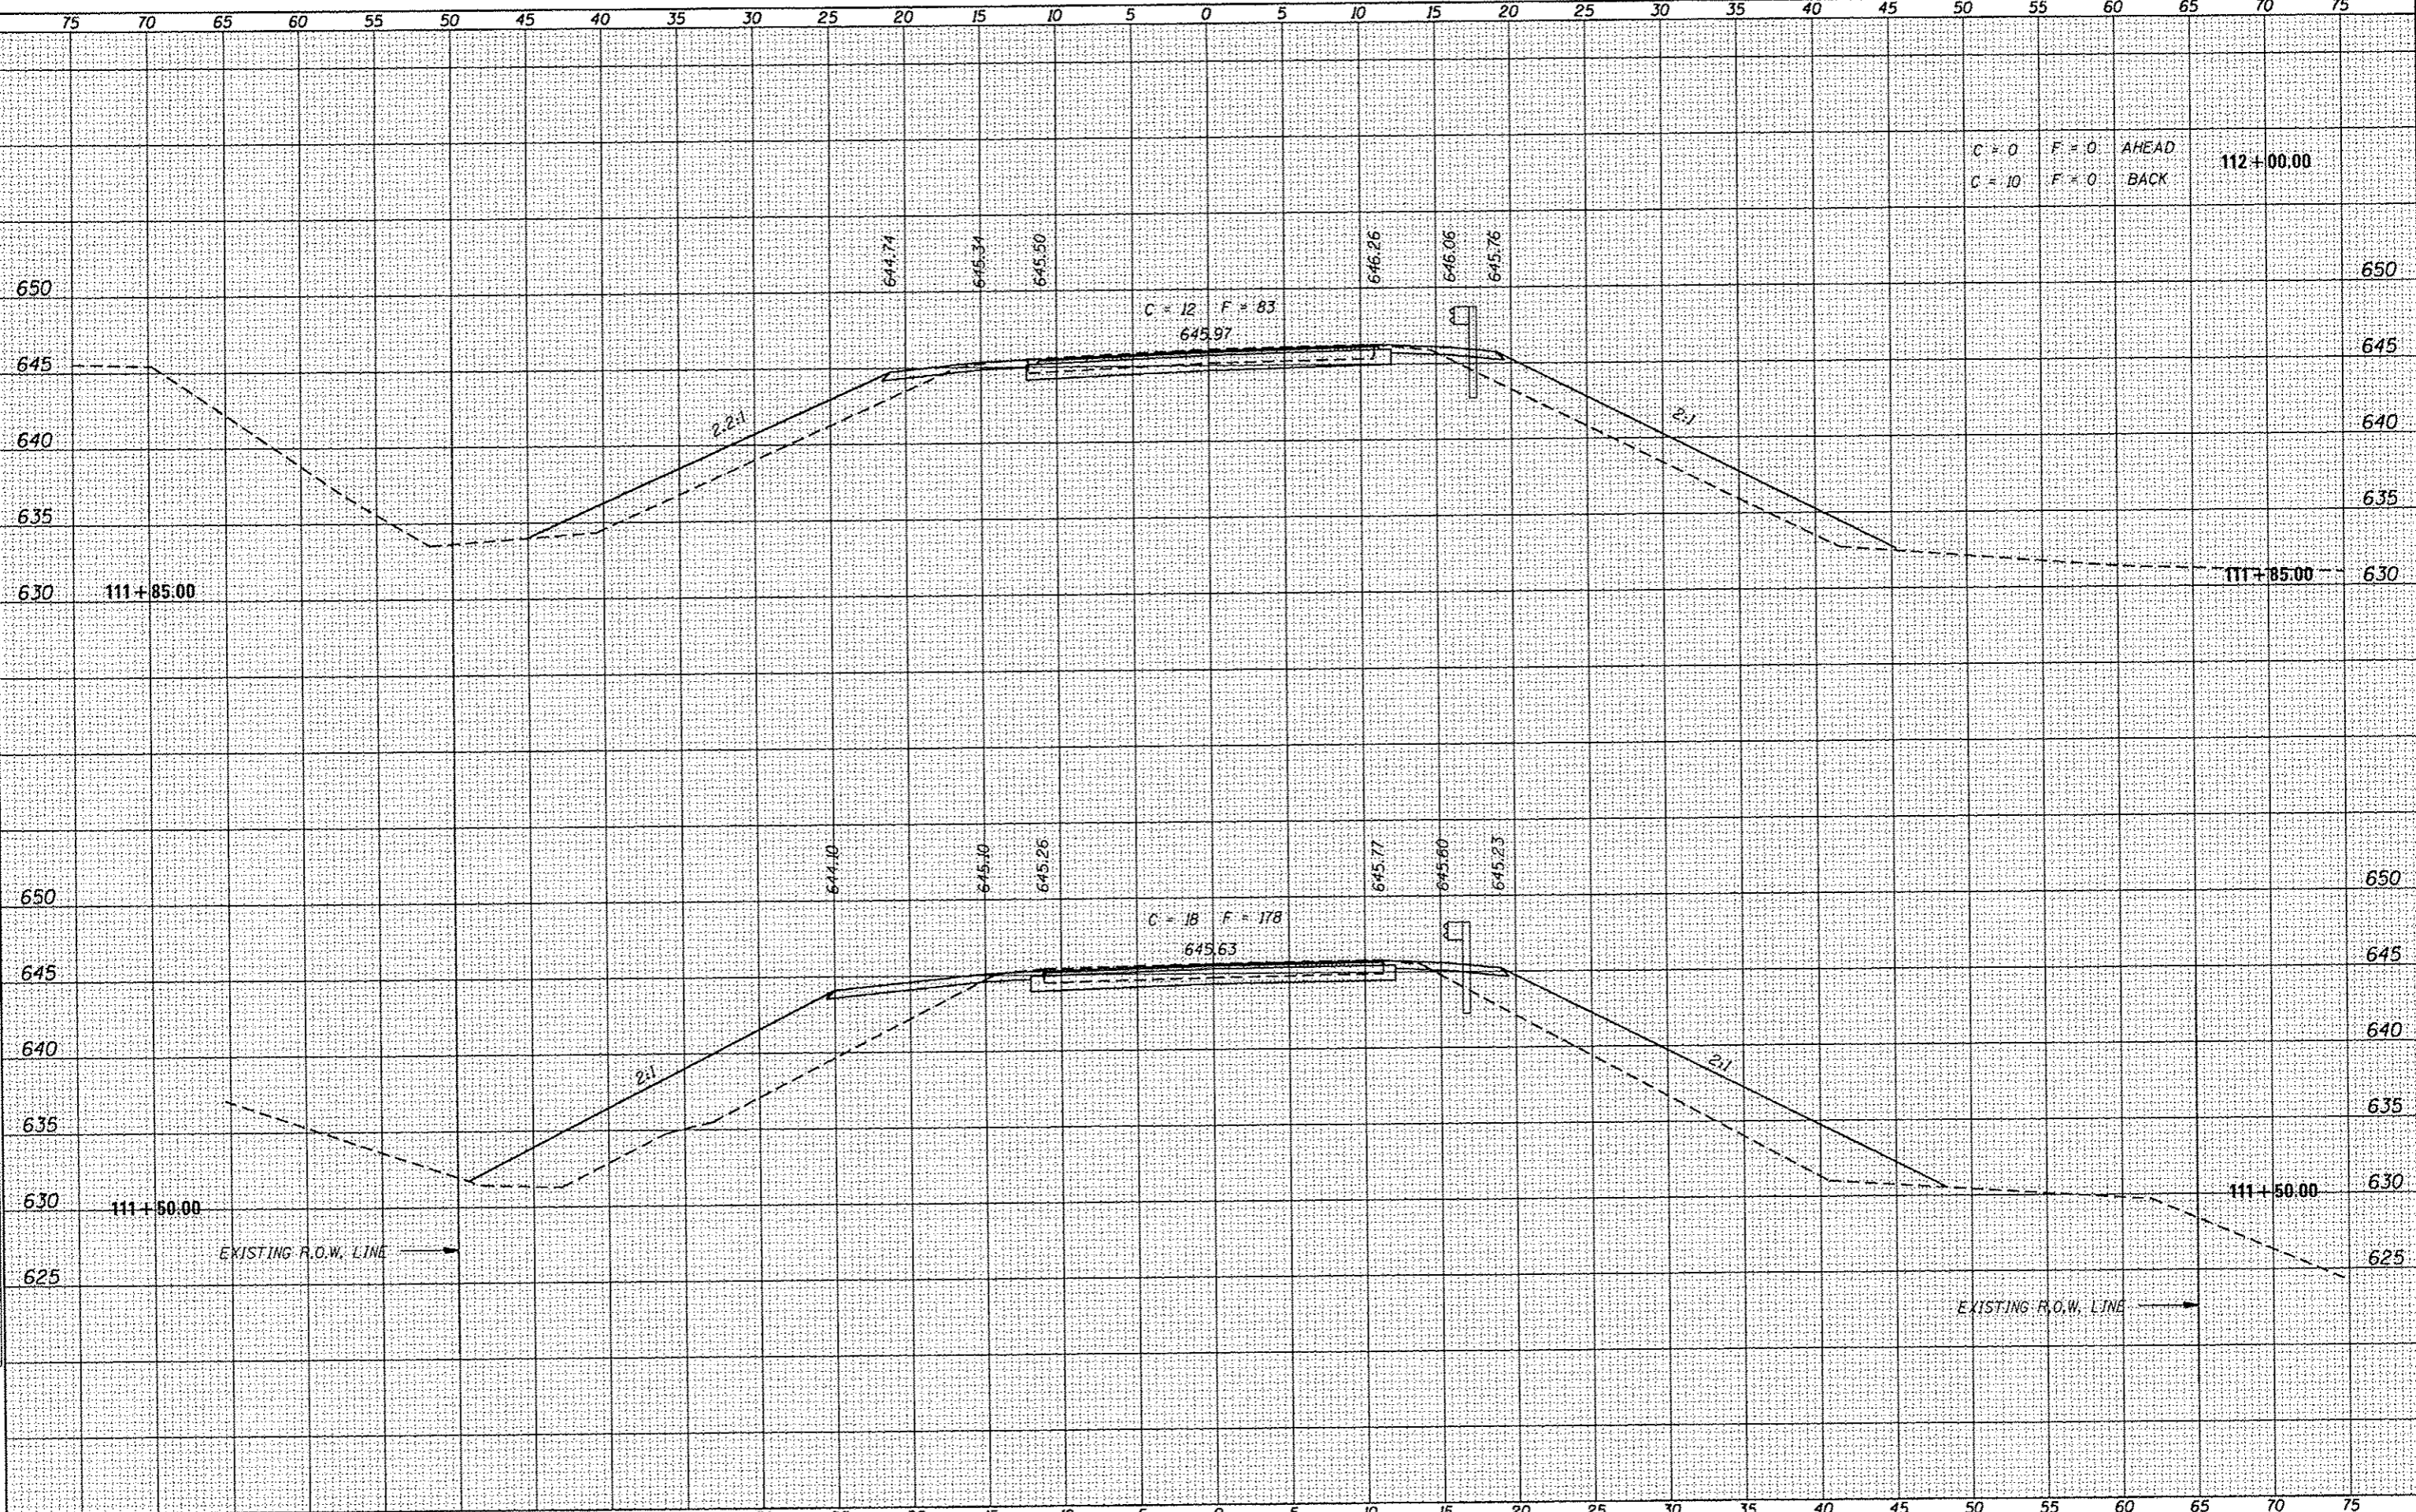

FILE NAME - 11-194-EX-XS-SHEETS.DGN	DESIGNED - G.J.C.	REVISED -	4440 ASH GROVE SPRINGFIELD, IL 62711 (217) 793-8600 www.fehr-graham.com	FEHR GRAHAM ENGINEERING & ENVIRONMENTAL ILLINOIS DESIGN FIRM NO. 184-007245	FREEPORT, IL ROCKFORD, IL ROCHELLE, IL SPRINGFIELD, IL MONROE, WJ	ROADWAY CROSS SECTIONS - C.H. 4	C.H. 4	SECTION 11-00138-00-BR	COUNTY JO DAVIESS	TOTAL SHEETS 34	SHEET NO. 34
PLOTTED BY - S.A.P.	DRAWN - S.A.P.	REVISED -									
CHECKED BY - R.J.C.	CHECKED - R.D.F.	REVISED -									
PLGT DATE - 12/14/11	DATE - 12/02/11	REVISED -									
STA. 111+50.00 TO STA. 111+85.00							ILLINOIS CONTRACT NO. 85585				